


DATE	
BY	
FINAL SURVEY	
NOTE BOOK	
AREAS CHECKED	
NO.	

DATE	
BY	
ORIGINAL SURVEY	
NOTE BOOK	
AREAS CHECKED	
NO.	

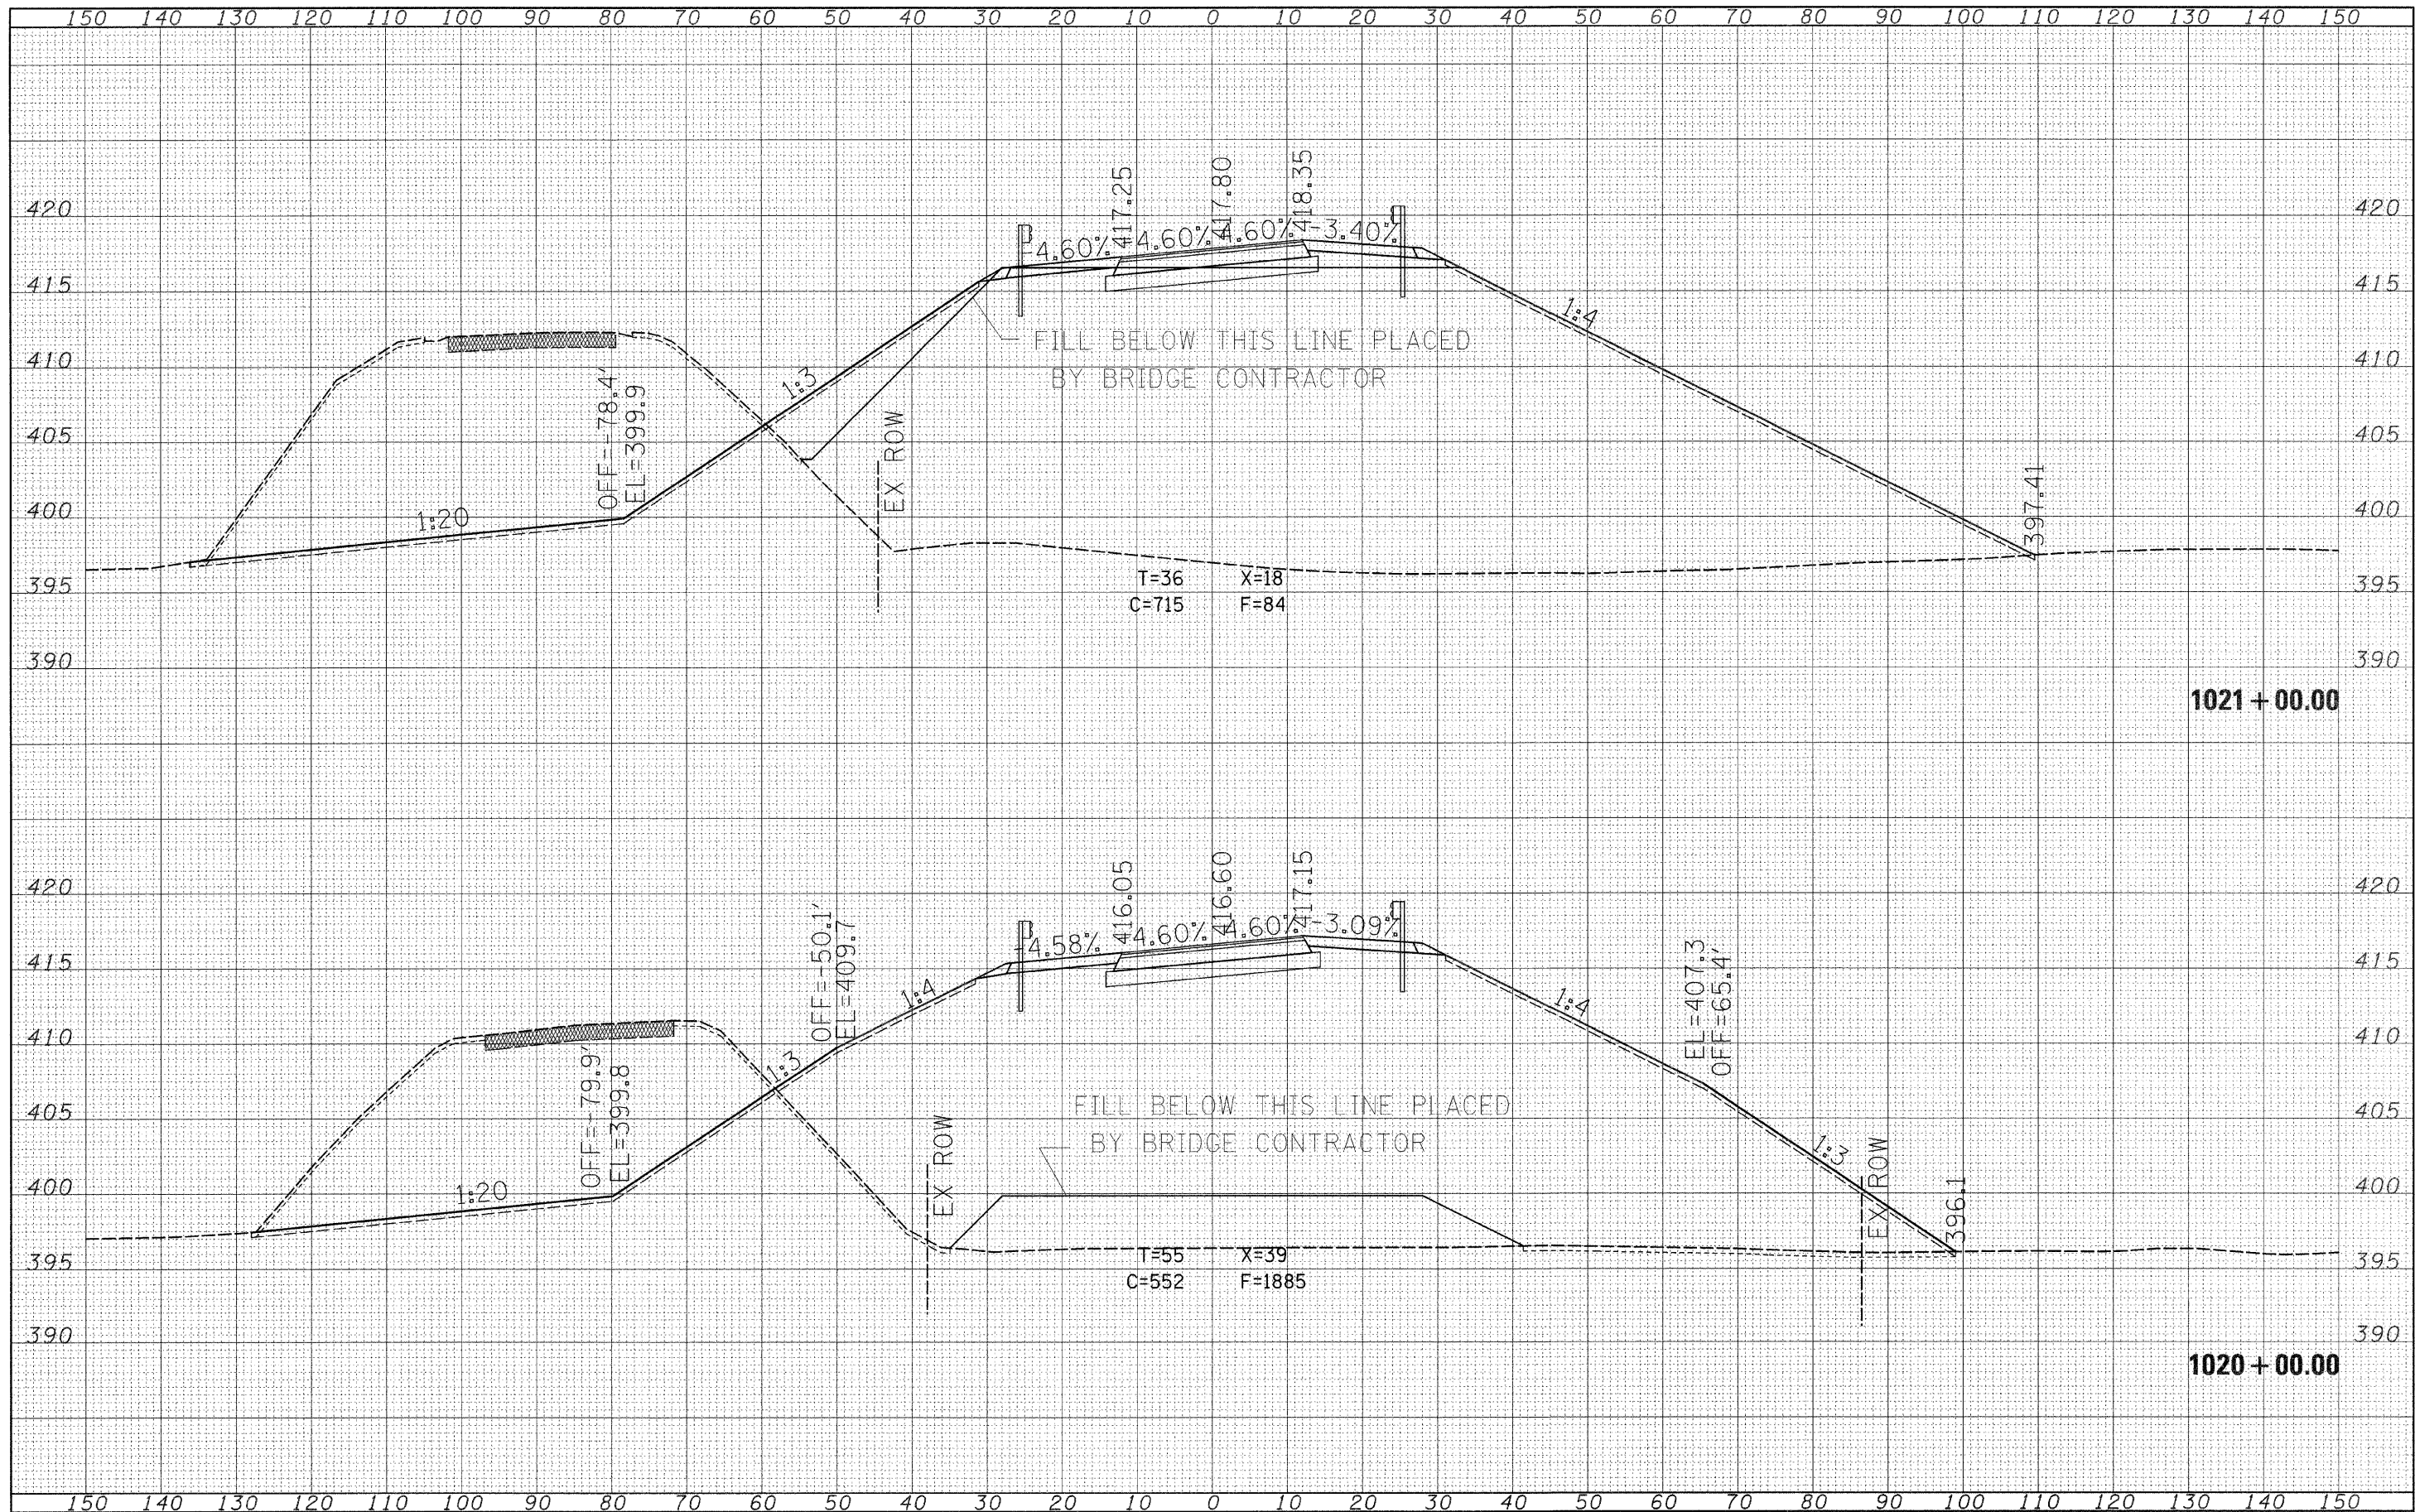

FILE NAME = c:\projects\74028d\d01104s1.m32

USER NAME = lewisbl

DESIGNED - ---

DRAWN - ---

CHECKED - ---

DATE - ---

PLOT SCALE = 10,0000' / IN.

PLOT DATE = 3/20/2008

DESIGNED	---	REVISED	---
DRAWN	---	REVISED	---
CHECKED	---	REVISED	---
DATE	---	REVISED	---

**STATE OF ILLINOIS
DEPARTMENT OF TRANSPORTATION**

SCALE: _____ SHEET NO. ____ OF ____ SHEETS STA. 1020+00.00 TO STA. 1021+00.00

F.A.P. RTE.	SECTION	COUNTY	TOTAL SHEETS	SHEET NO.
82L	12Z.R	Wabash	31	29
CONTRACT NO. 74028			FED. ROAD DIST. NO. - ILLINOIS FED. AID PROJECT	