


DATE	
BY	
DESIGNED	
DRAWN	
CHECKED	
DATE	
REVISIONS	
NO.	
NO.	

DATE	
BY	
DESIGNED	
DRAWN	
CHECKED	
DATE	
REVISIONS	
NO.	
NO.	

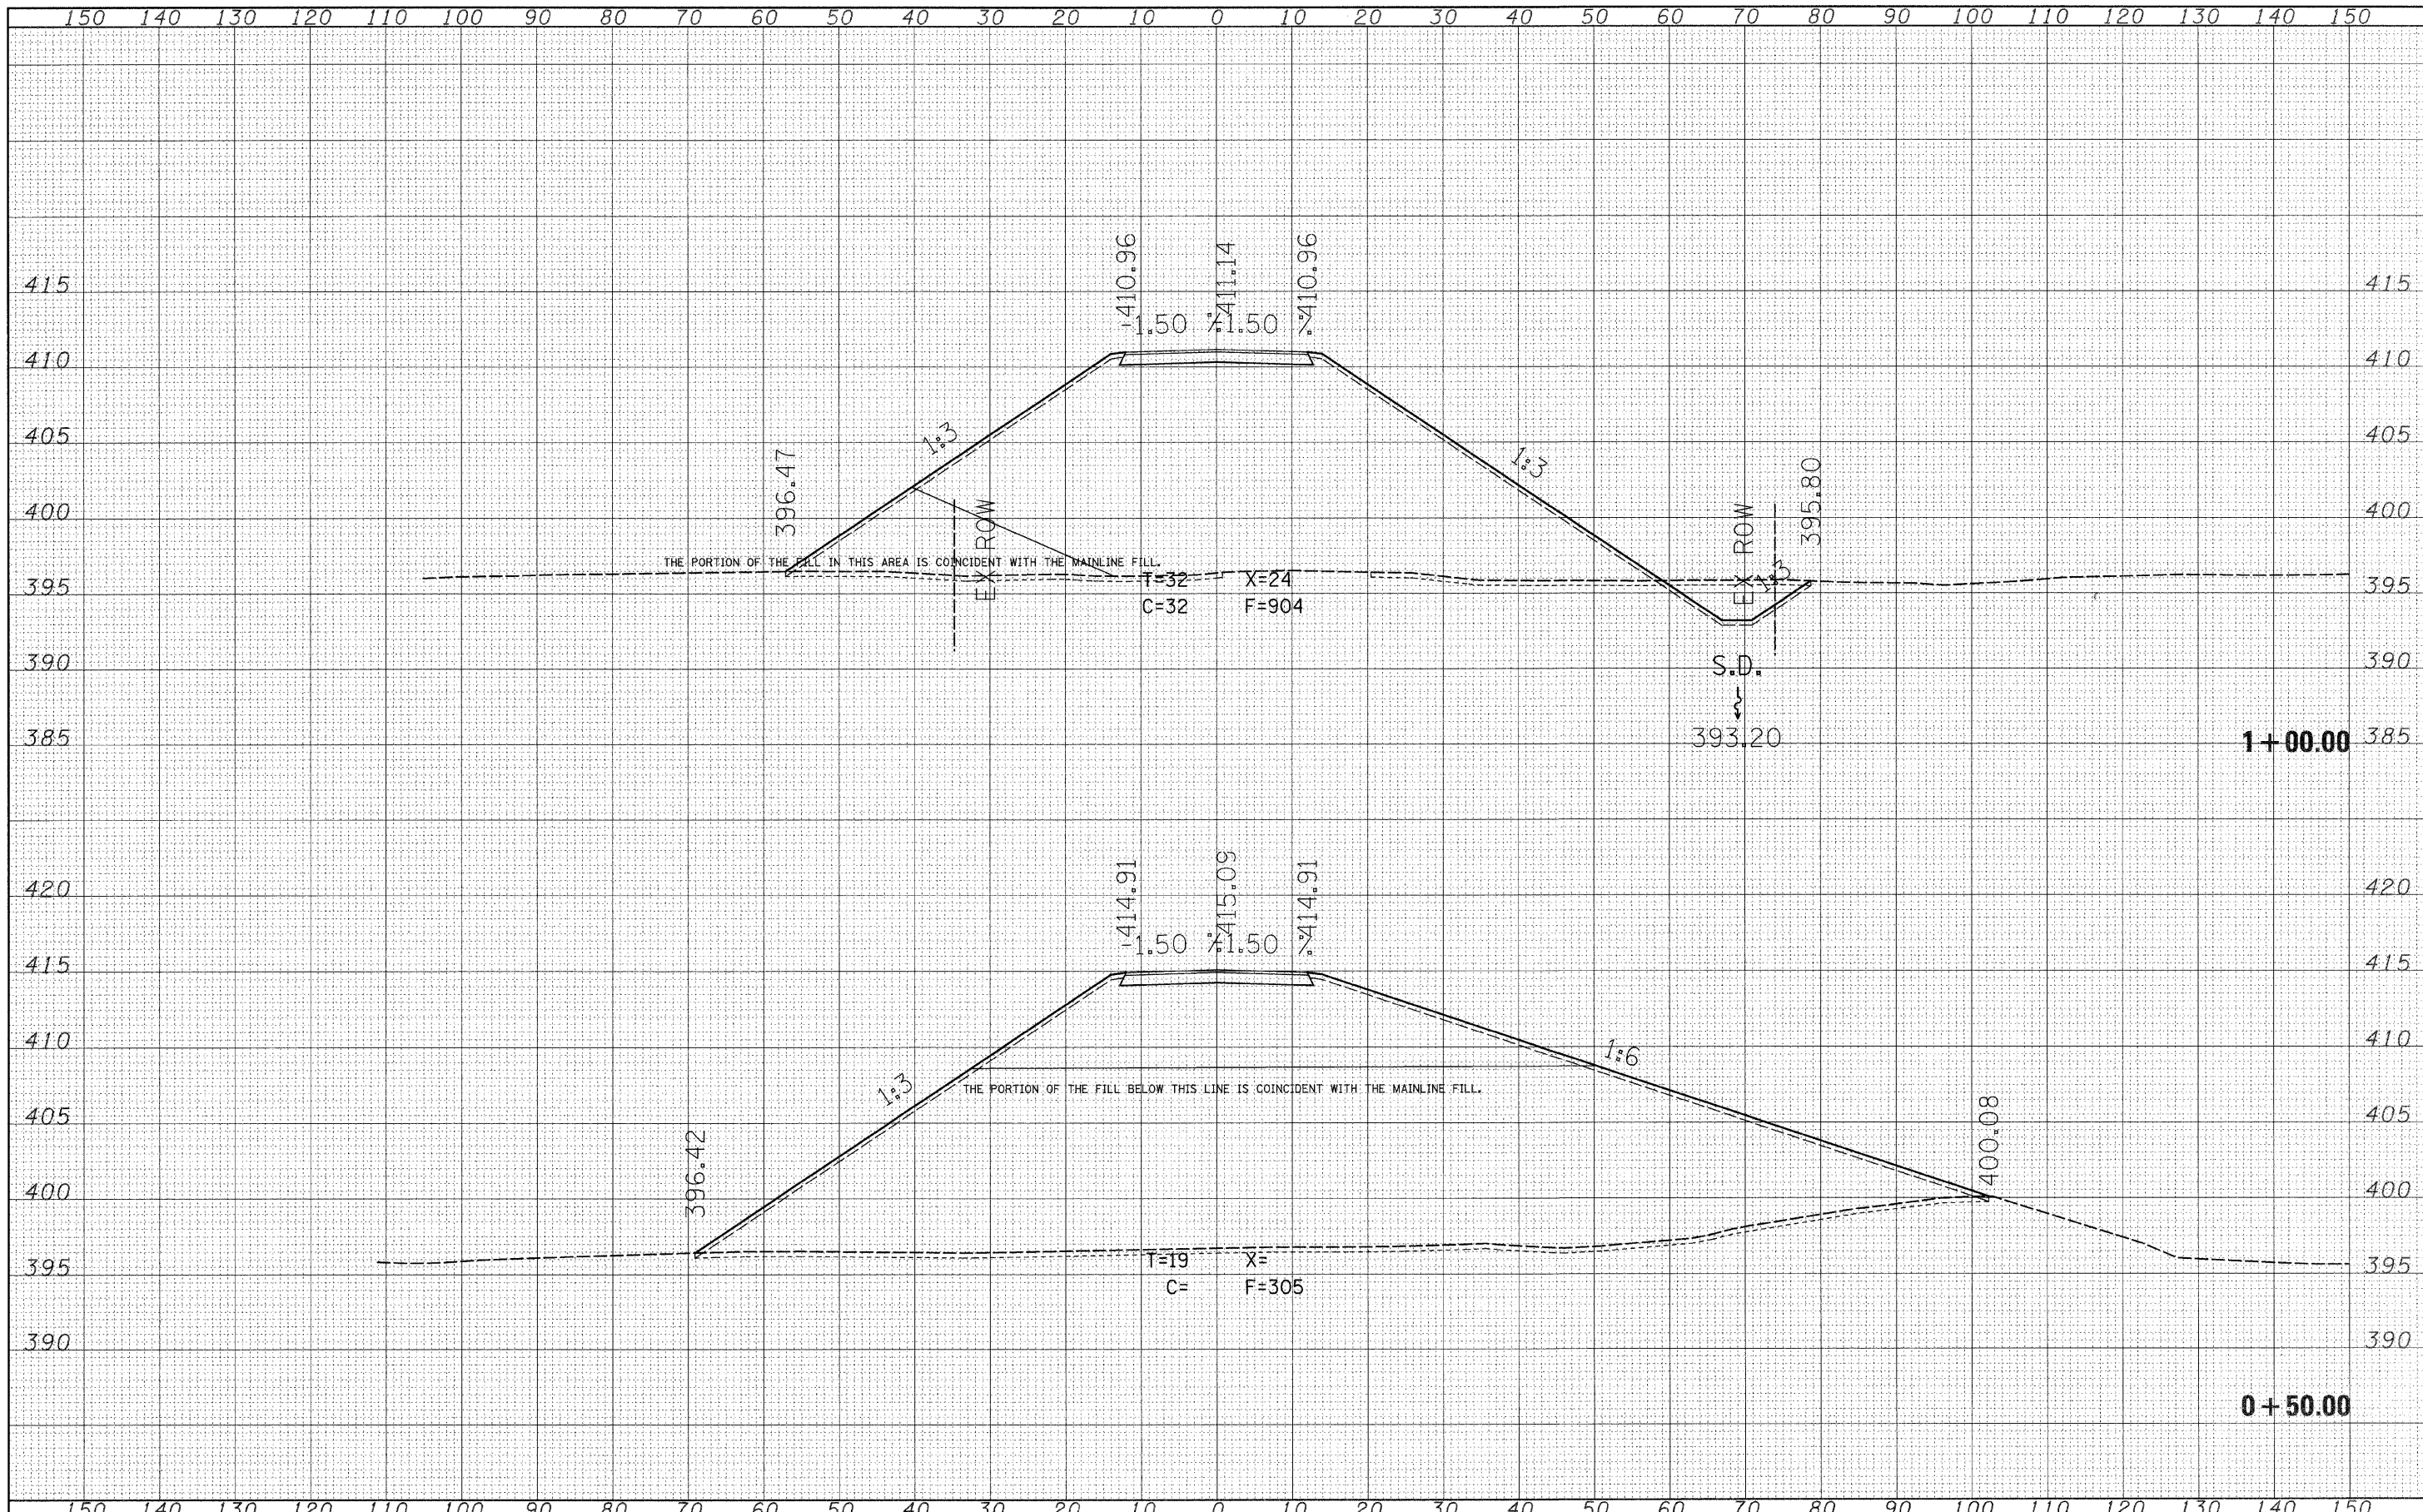

FILE NAME = c:\projects\74028\d01104s2.m32	USER NAME = lewisbl	DESIGNED -	REVISED -	STATE OF ILLINOIS DEPARTMENT OF TRANSPORTATION	WATER STREET		F.A.P. RTE. 82L	SECTION 12Z.R	COUNTY Wabash	TOTAL SHEETS 31	SHEET NO. 29	
PLOT SCALE = 10.0000' / IN.	PLOT DATE = 3/20/2008	DRAWN -	REVISED -		SCALE: _____	SHEET NO. _____ OF _____ SHEETS	STA. ±50.00 TO STA. 1+00.00	CONTRACT NO. 74028				
		CHECKED -	REVISED -		FED. ROAD DIST. NO. _____ ILLINOIS FED. AID PROJECT							
		DATE -	REVISED -									