
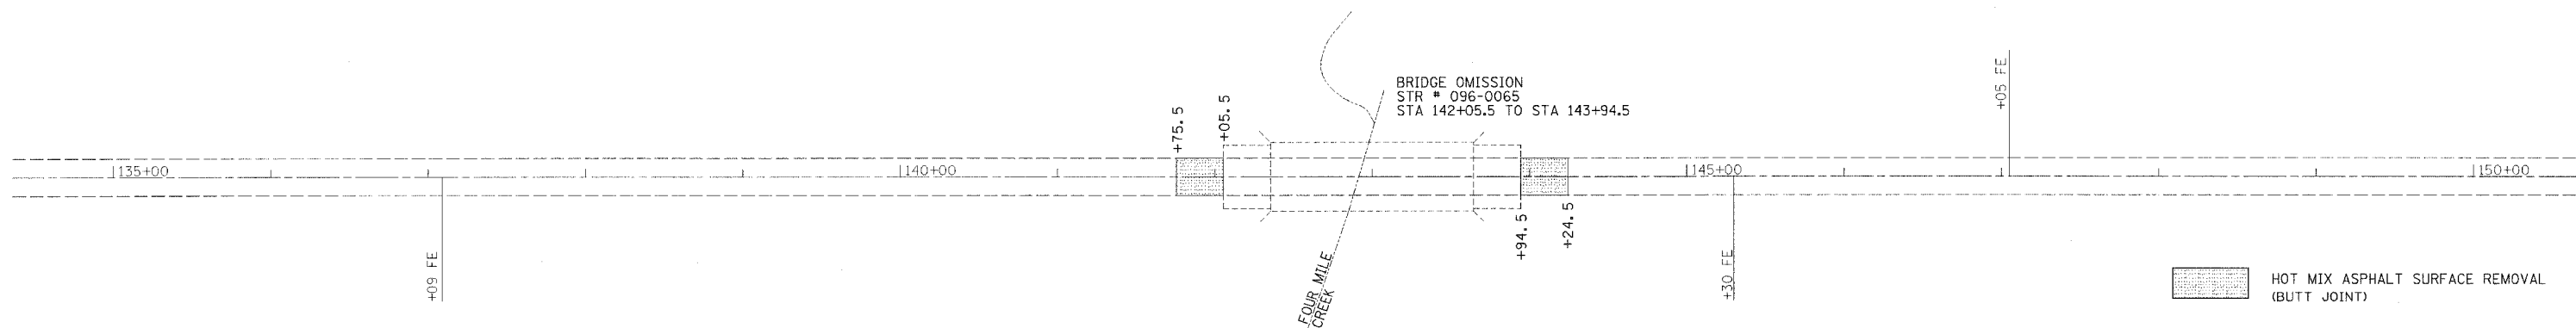
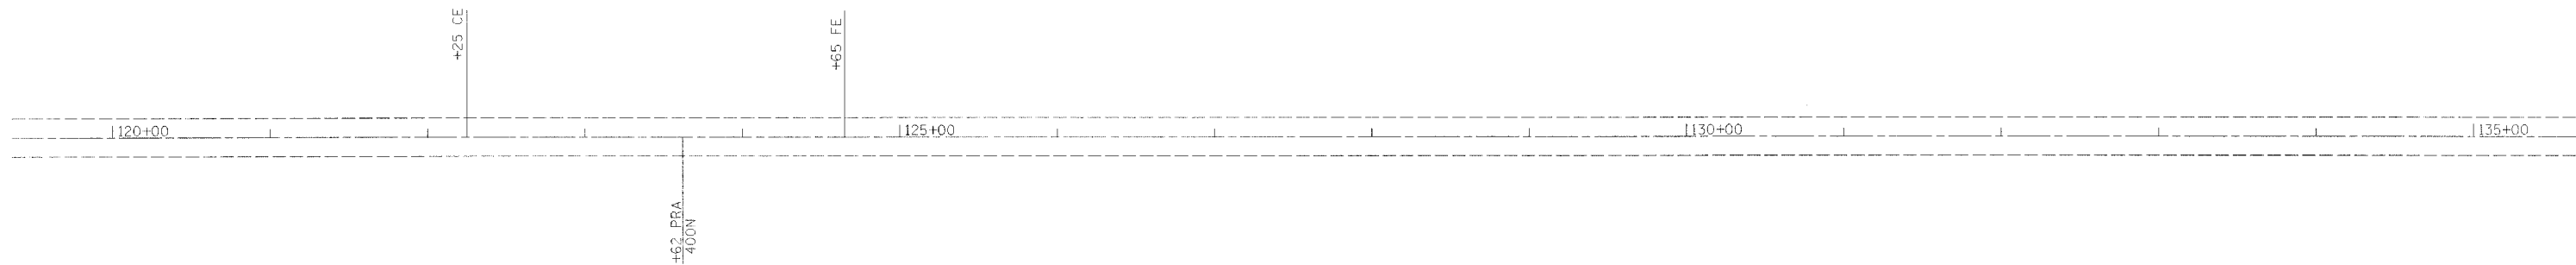



| F.A.P. RTE. | SECTION | COUNTY | TOTAL SHEETS | SHEET NO. |
|---------------------|---------|---------------------------|--------------|-----------|
| 776 | 101RS-1 | WAYNE | 21 | 11 |
| STA. | | TO STA. | | |
| FED. ROAD DIST. NO. | | ILLINOIS FED. AID PROJECT | | |

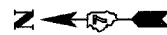

 HOT MIX ASPHALT SURFACE REMOVAL (BUTT JOINT)

| REVISIONS | |
|-----------|------|
| NAME | DATE |
| | |
| | |
| | |
| | |
| | |
| | |
| | |
| | |
| | |
| | |

ILLINOIS DEPARTMENT OF TRANSPORTATION
STA 120 + 00
TO
STA 150 + 00
 SCALE: VERT. / HORIZ.
 DATE / DRAWN BY / CHECKED BY

teaslejack
 1/17/2008
 c:\projects\74081\d00605p0.dgn
 PS 5

PLOT DATE = 1/17/2008
 PLOT SCALE = 80.0000 / IN.
 USER NAME = teaslejack