


DETECTOR LOOP SCHEDULE

| NORTHBOUND | | SOUTHBOUND | |
|-------------------------|------------|-------------------------|-------------|
| STATION | FOOT | STATION | FOOT |
| 1195+25 | 86 | 1196+57 | 79 |
| 1195+25 | 98 | 1196+57 | 89 |
| 1195+25 | 106 | 1196+57 | 98 |
| 1195+10 | 65 | 1196+72 | 59 |
| 1195+10 | 78 | 1196+72 | 71 |
| 1195+10 | 90 | 1196+72 | 82 |
| 1194+95 | 48 | 1196+87 | 39 |
| 1194+95 | 55 | 1196+87 | 47 |
| 1194+95 | 70 | 1196+87 | 54 |
| 1192+60 | 51 | 1199+06 | 40 |
| 1192+60 | 38 | 1199+06 | 28 |
| TOTAL NORTHBOUND | 785 | TOTAL SOUTHBOUND | 686 |
| | | TOTAL | 1471 |

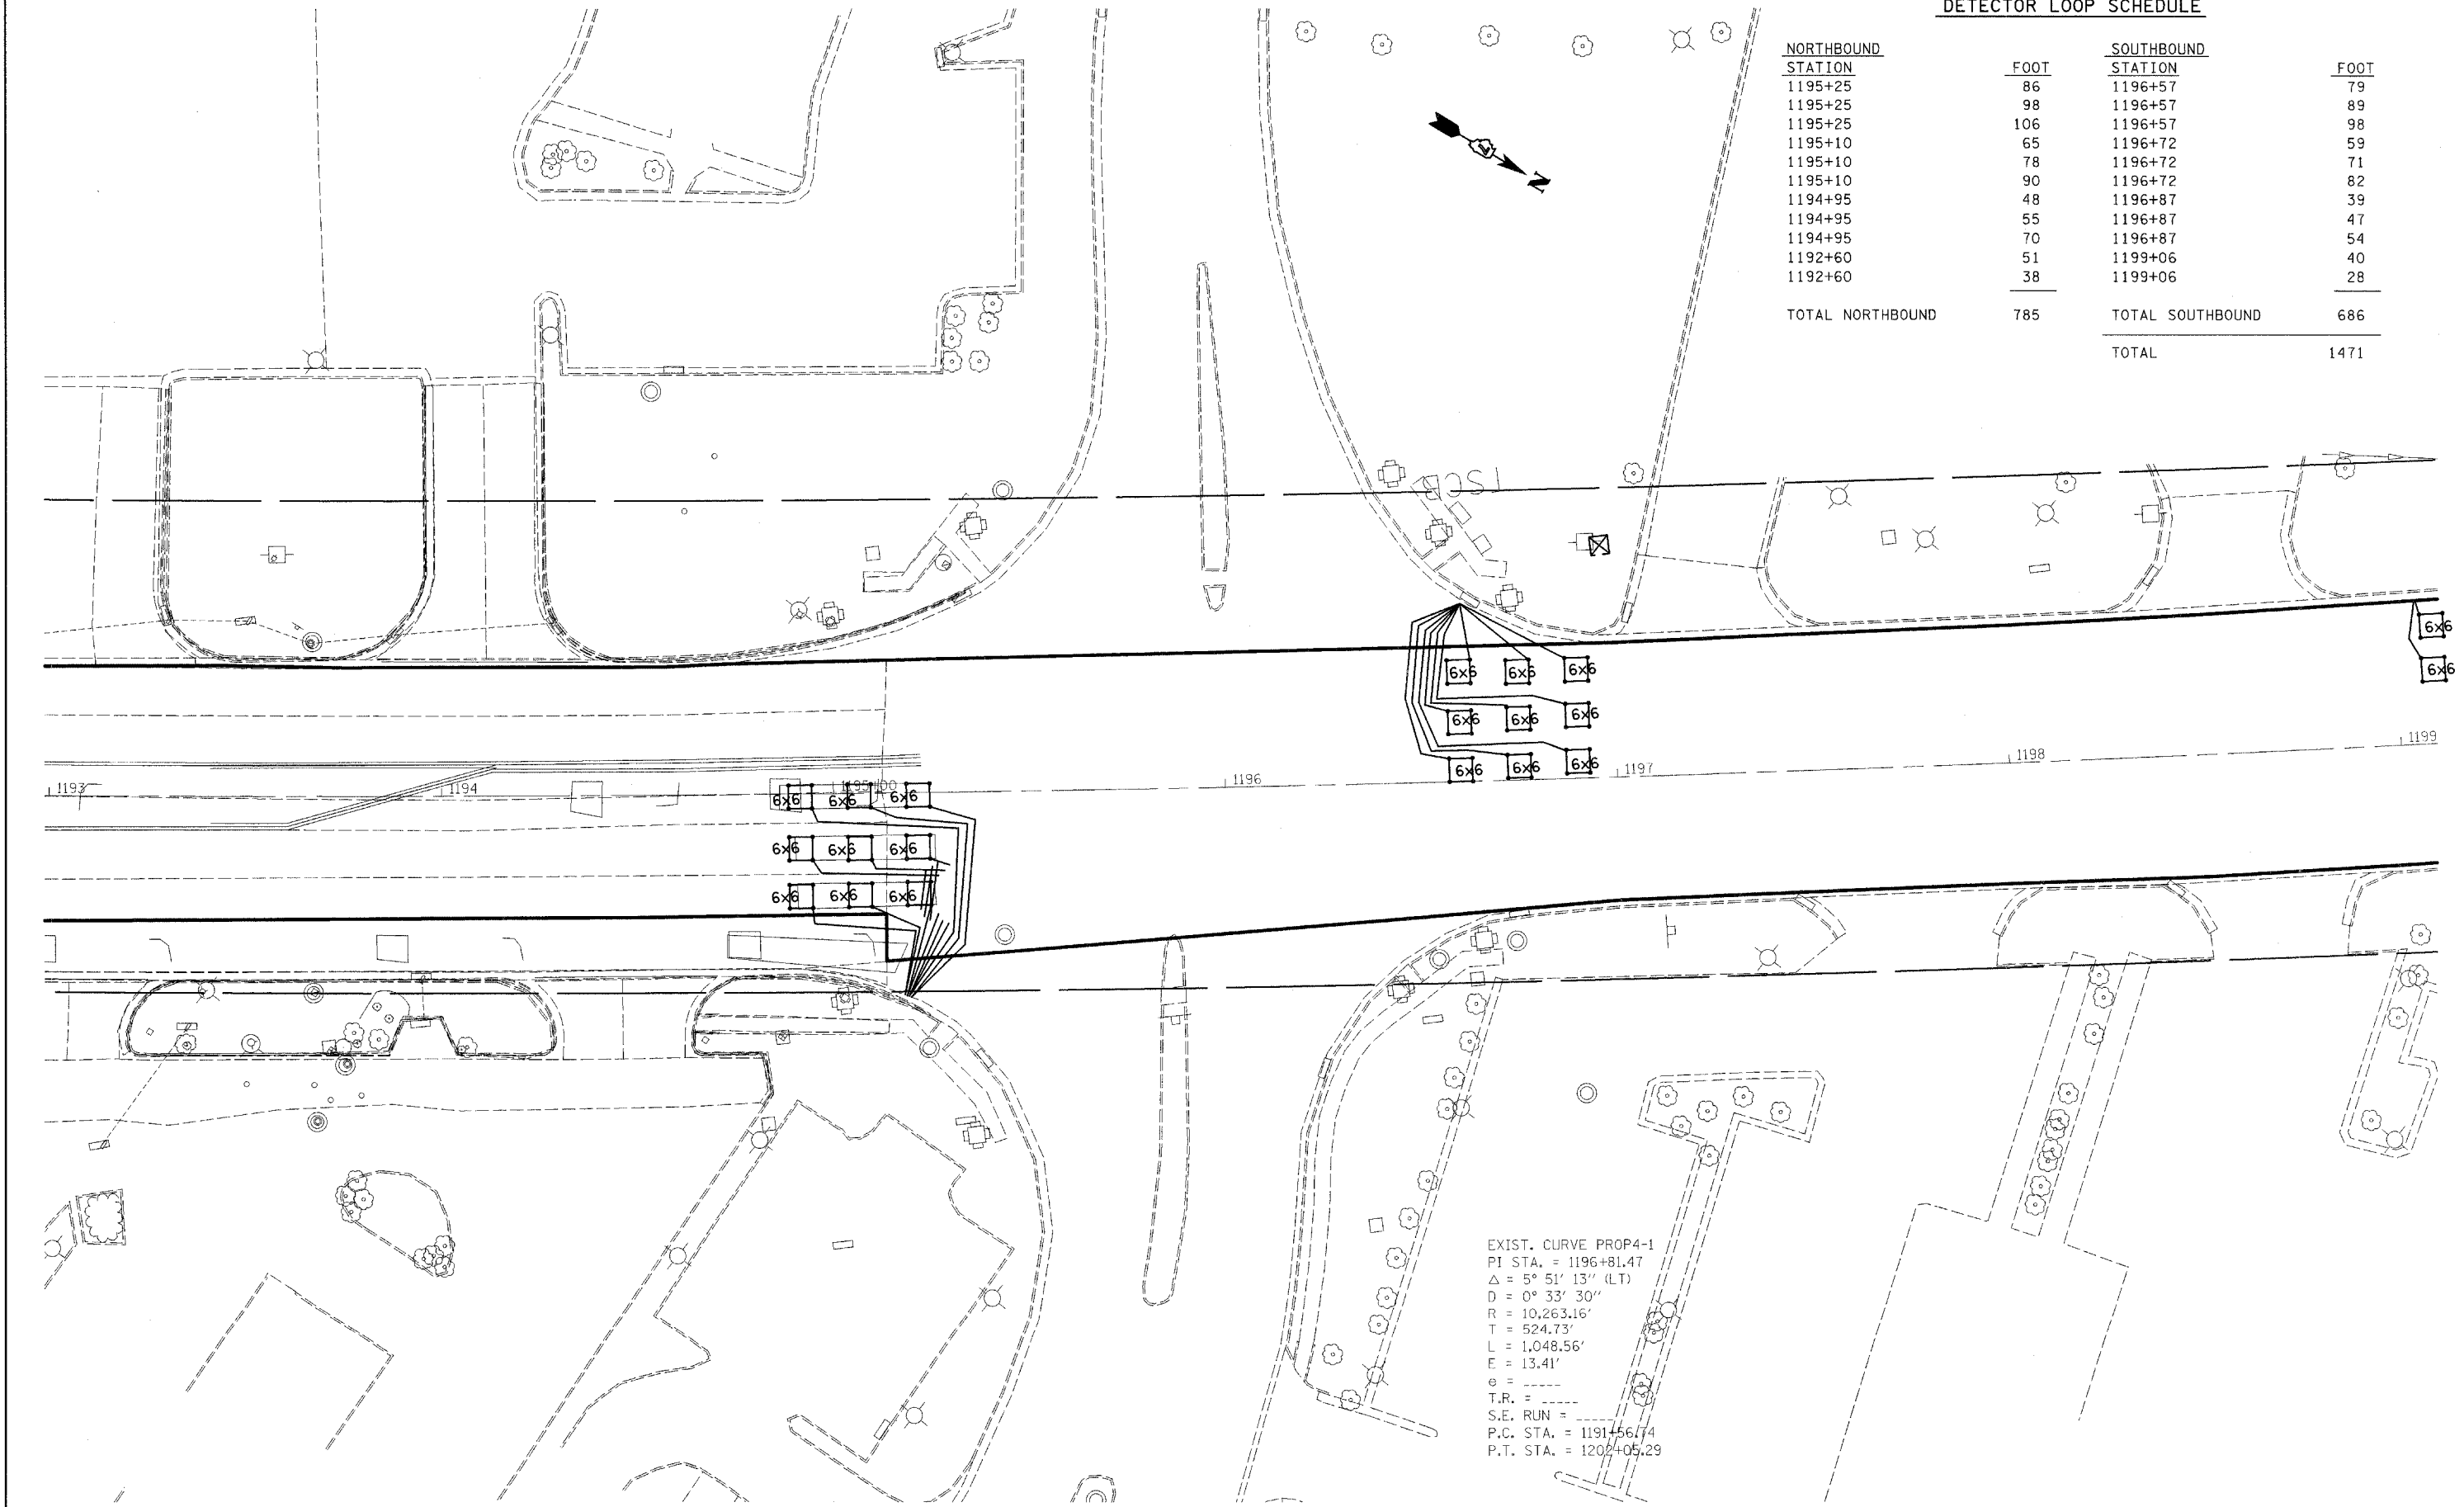

EXIST. CURVE PROP4-1
 PI STA. = 1196+81.47
 $\Delta = 5^\circ 51' 13''$ (LT)
 $D = 0^\circ 33' 30''$
 $R = 10,263.16'$
 $T = 524.73'$
 $L = 1,048.56'$
 $E = 13.41'$
 $e =$
 $T.R. =$
 $S.E. RUN =$
 $P.C. STA. = 1191+56.74$
 $P.T. STA. = 1202+05.29$

| | | | |
|--------------------------------------------------------|---------------------|------------|-----------|
| FILE NAME = c:\projects\74135d\shelp\an20_74135.dgn | USER NAME = swartzw | DESIGNED - | REVISED - |
| | | DRAWN - | REVISED - |
| | | CHECKED - | REVISED - |
| | | DATE - | REVISED - |
| | | | |

**STATE OF ILLINOIS
 DEPARTMENT OF TRANSPORTATION**

PLAN SHEET

SCALE: 20 SHEET NO. 2 OF 3 SHEETS STA. 1193+00.00 TO STA. 1199+00.00

| | | | | |
|-------------------------------------------------|----------------------|---------------------|--------------------|-----------------|
| F.A.P. RTE. 774 | SECTION (107)RS-3 | COUNTY EFFINGHAM | TOTAL SHEETS 18 | SHEET NO. 11 |
| CONTRACT NO. 74135 | | | | |
| FED. ROAD DIST. NO. [ILLINOIS] FED. AID PROJECT | | | | |