
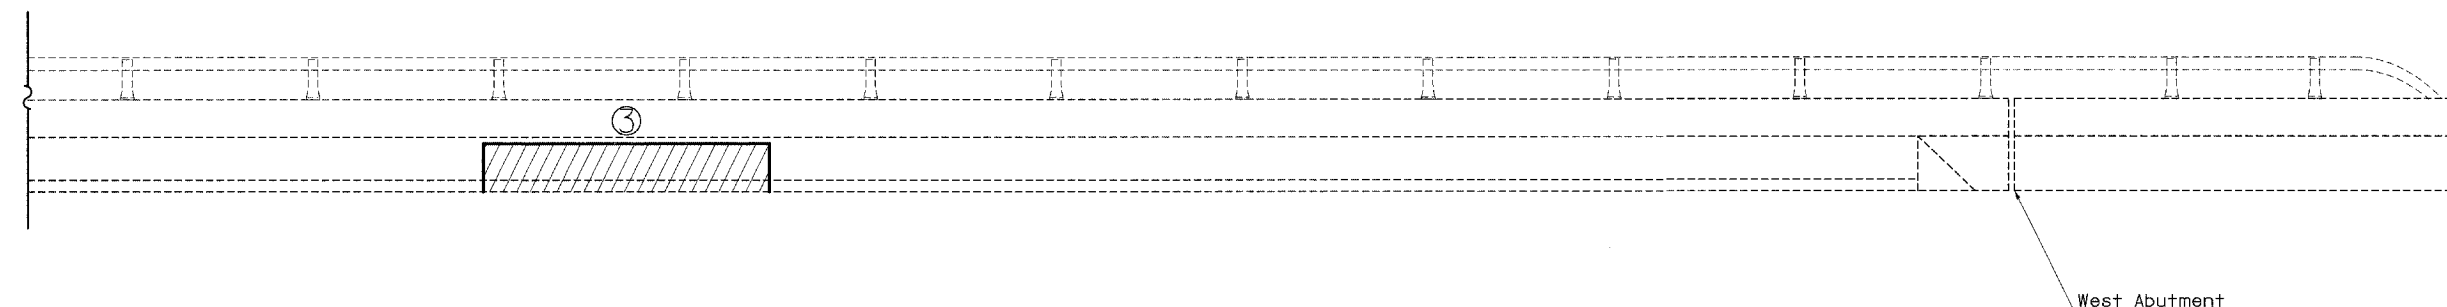


East Abutment

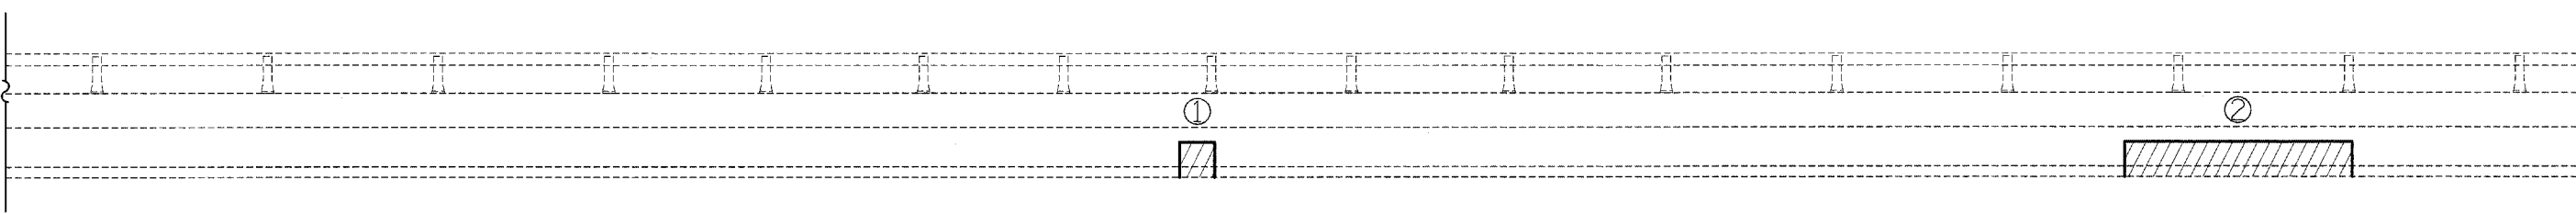

West Abutment

SOUTH PARAPET
Looking South

STRUCTURAL REPAIR

Cost Included In Structural Repair
of Concrete (Depth <5")

PATCH NUMBER	STATION	AREA SQ FT
1	800+10	2.0
2	800+69	13.0
3	801+21	18.8
	Total	33.8