


The existing 2 span steel multi-beam structure was constructed in 1974 as section 58-66HB-1 at sta. 854+91.19. SN 058-0097 carries CH-18 over FAI-72. The proposed project consists of new expansion joints, partial and full depth deck patching, new wearing surface, new deck drains, remove and replace bearings at abutments, and structural repair of concrete.

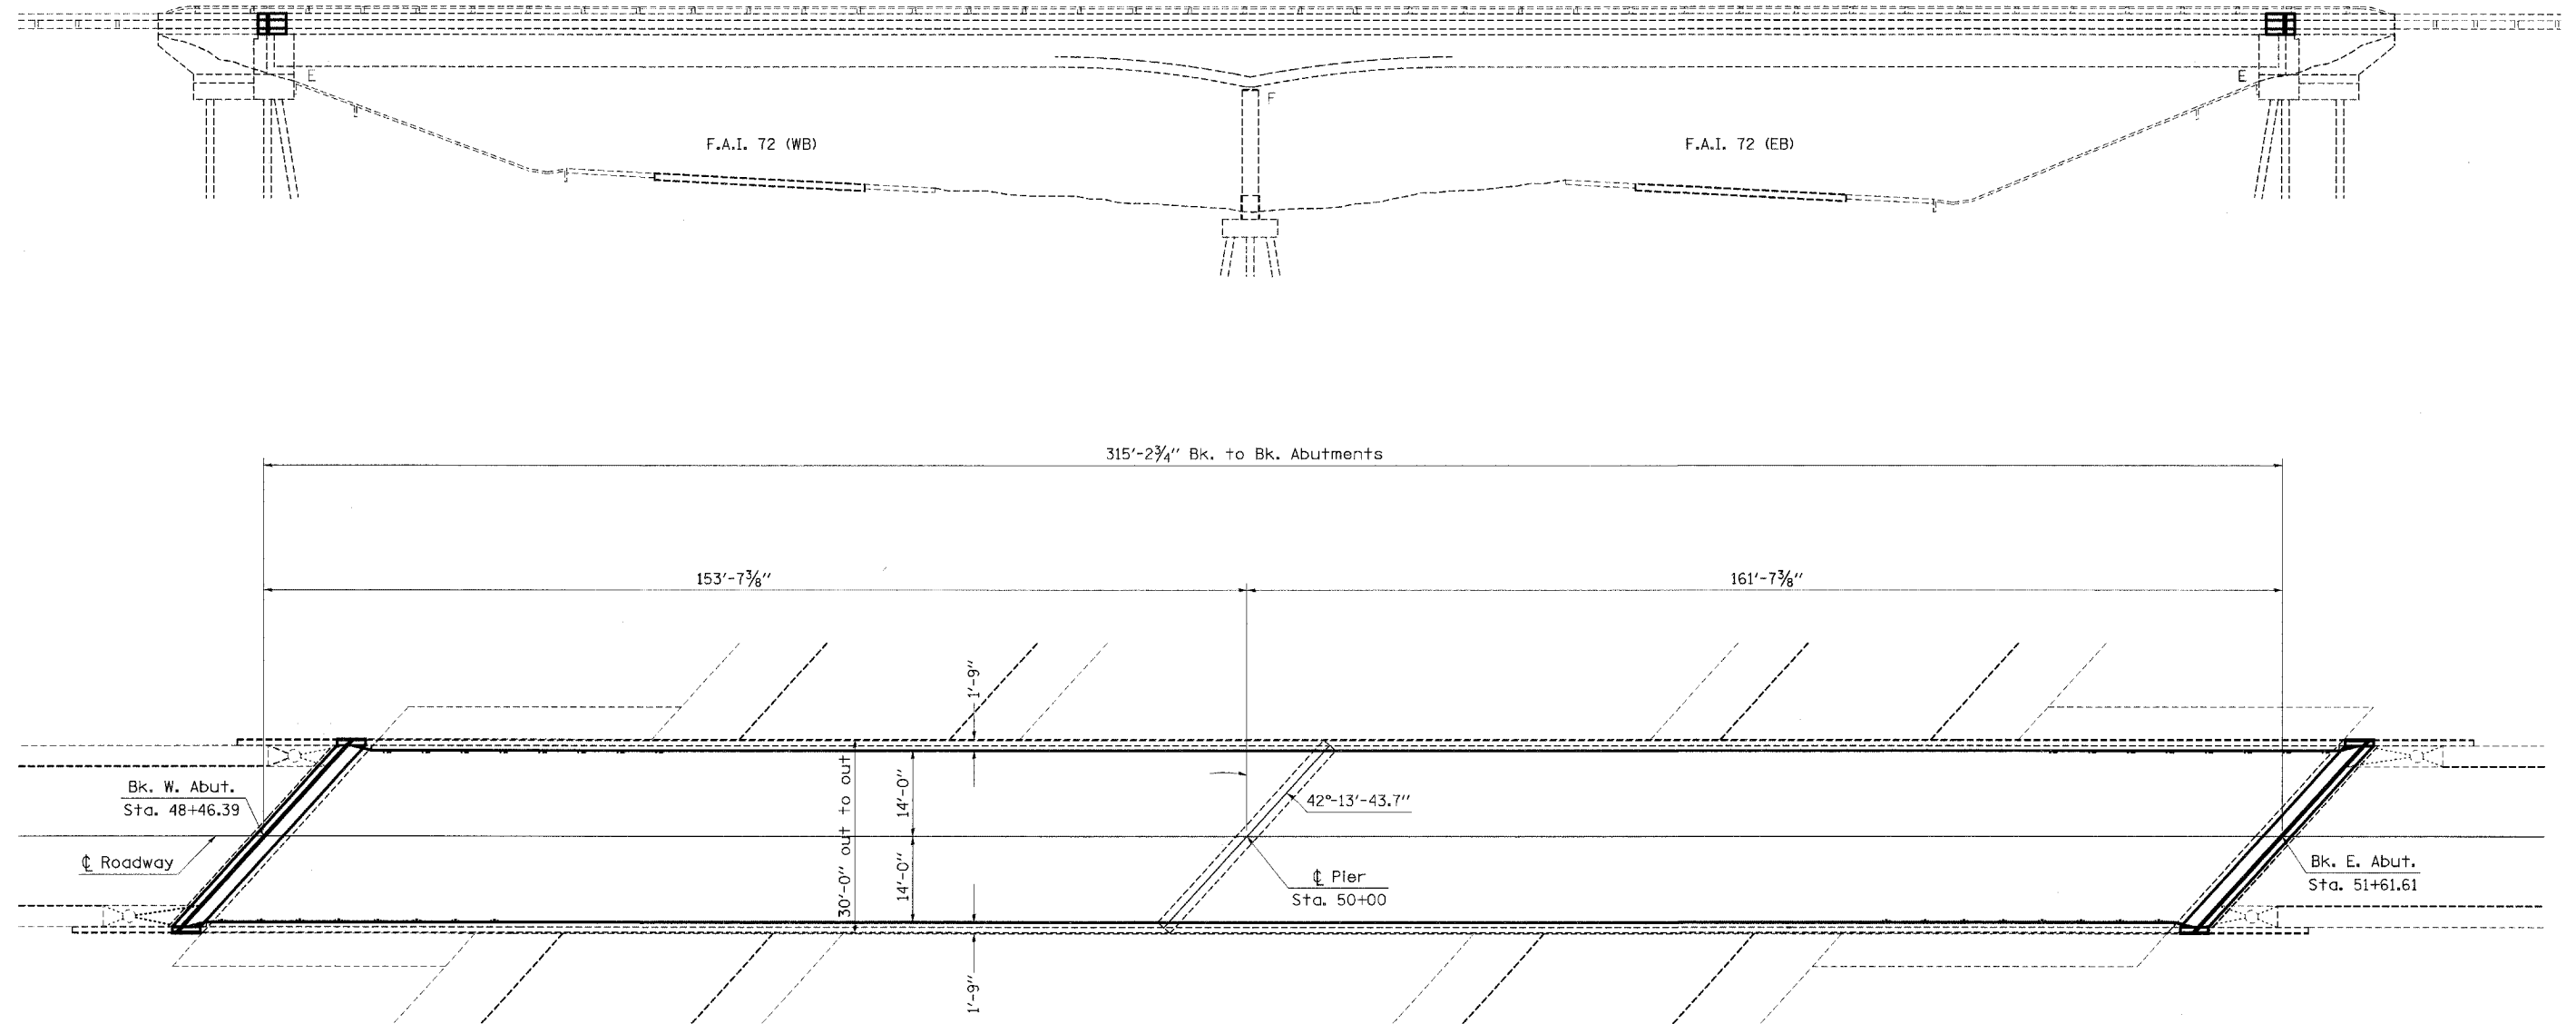

FILE NAME = ci\projects\74171d\karenbridge.dgn	USER NAME = swartzk	DESIGNED -	REVISED -
	PLLOT SCALE = 20,0000 1/ IN.	DRAWN -	REVISED -
	PLLOT DATE = 3/28/2008	CHECKED -	REVISED -
		DATE -	REVISED -

**STATE OF ILLINOIS
DEPARTMENT OF TRANSPORTATION**

GENERAL PLAN & ELEVATION SN 058-0097	
SCALE: N/A	SHEET NO. 37 OF 52 SHEETS STA. TO STA.

F.A.I. RTE.	SECTION	COUNTY	TOTAL SHEETS	SHEET NO.
72	(58,74X66,67)RS-1	MACON	88	37
FED. ROAD DIST. NO.			ILLINOIS FED. AID PROJECT	

SHEET NO. 37 OF 52 SHEETS