



DETAIL OF FLARED GUARDRAIL AT DUAL STRUCTURES

NOTE: NOT DRAWN TO SCALE

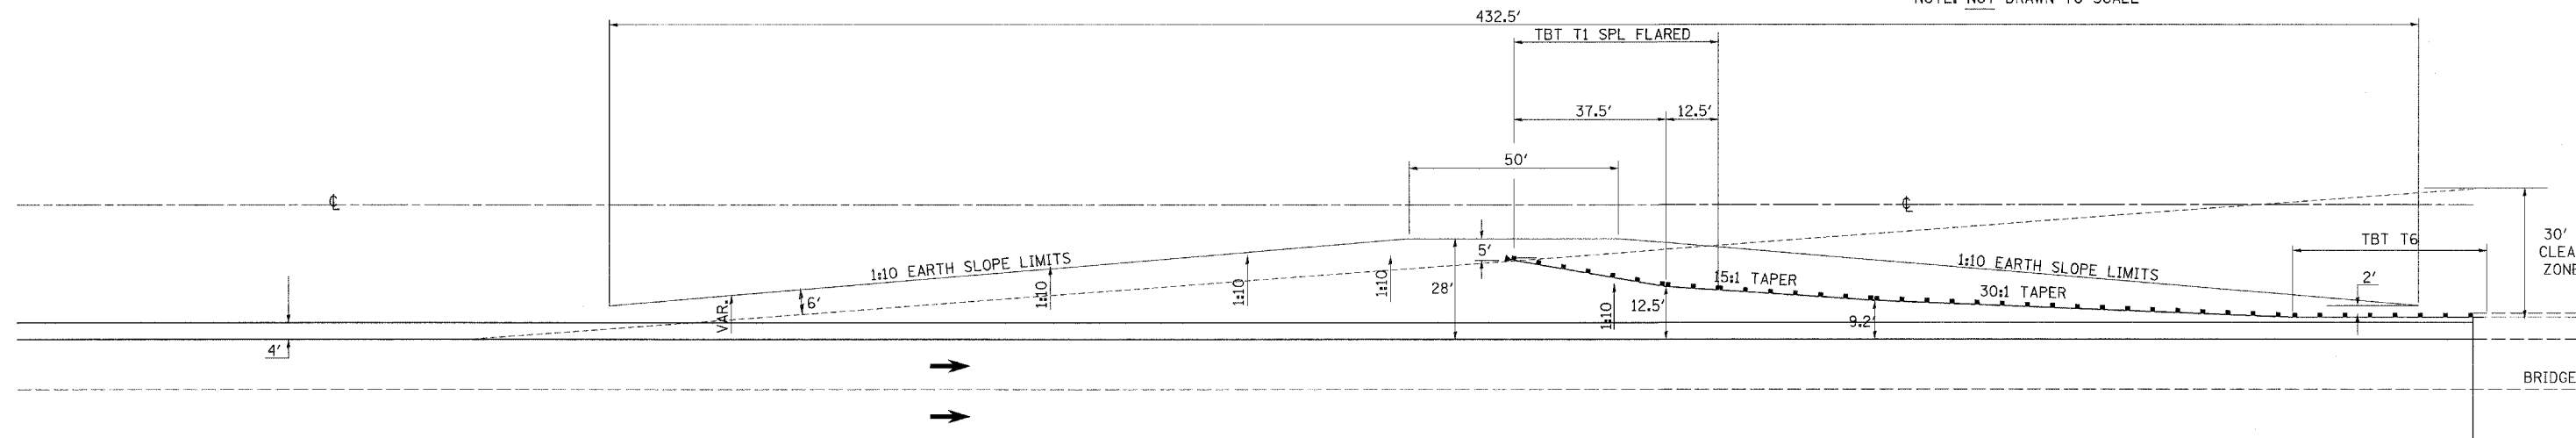

NOTE: SEE PLAN SHEET SCHEDULES FOR LOCATIONS AND STATIONING OF GUARDRAIL.

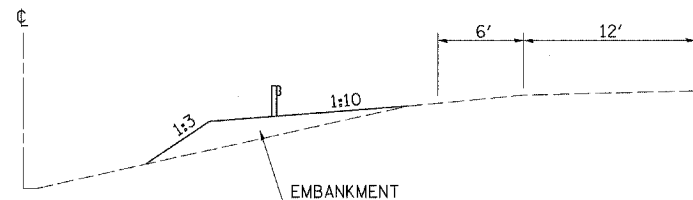

FILE NAME = c:\projects\74171d\shd\details_74171.dgn	USER NAME = swartzrw	DESIGNED -	REVISED -	STATE OF ILLINOIS DEPARTMENT OF TRANSPORTATION	DETAILS				F.A.I RTE.	SECTION	COUNTY	TOTAL SHEETS	SH N		
	PLOT SCALE = 20,0000' / IN.	DRAWN -	REVISED -		SCALE: NA	SHEET NO.	OF	SHEETS	STA.	TO STA.	72	(58,74)(66,67)RS-1	MACON	88	8
	PLOT DATE = 3/28/2008	CHECKED -	REVISED -						CONTRACT NO. 741						
		DATE -	REVISED -						FED. ROAD DIST. NO. ILLINOIS FED. AID PROJECT						