


DATE	
BY	
FINAL SURVEY	
TEMPLATE	
NOTE BOOK	
AREAS CHECKED	
NO.	

DATE	
BY	
ORIGINAL SURVEY	
TEMPLATE	
NOTE BOOK	
AREAS CHECKED	
NO.	

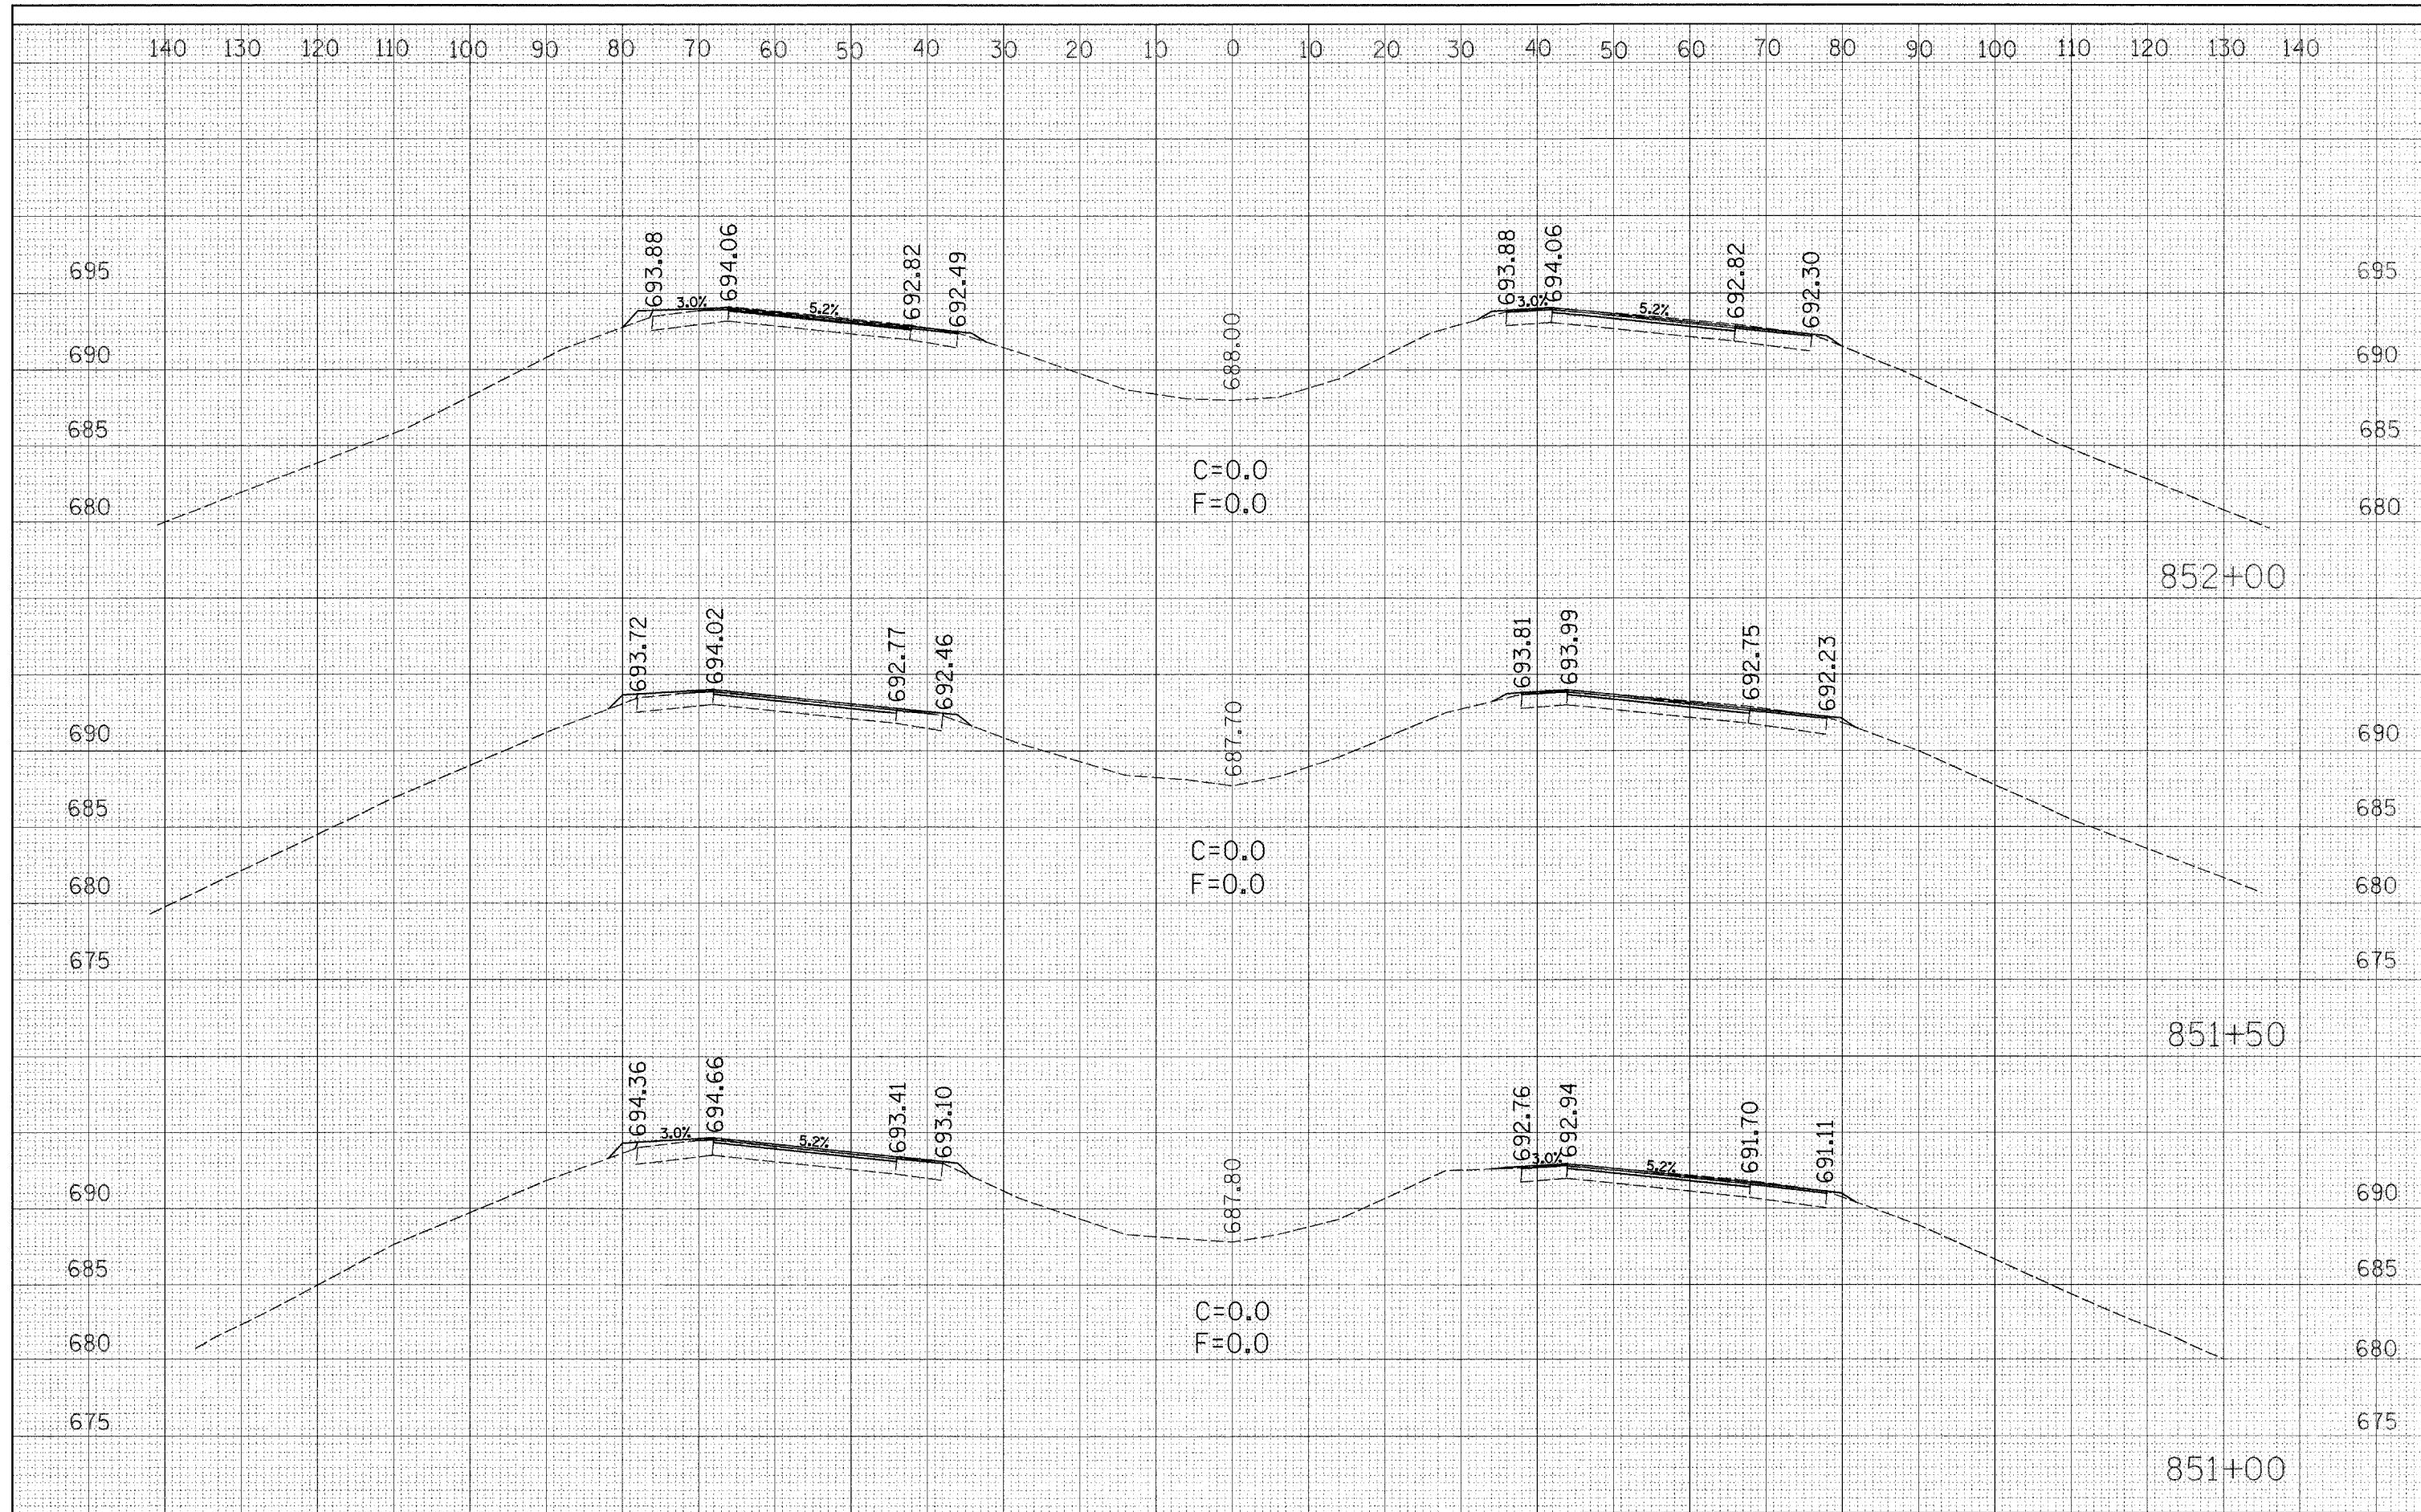

FILE NAME = c:\projects\74171d\sheet_74171.dgn

USER NAME = davisonjl
 PLOT SCALE = 10.0000' / IN.
 PLOT DATE = 3/20/2008

DESIGNED - JLD
 CHECKED -
 DRAWN - JLD
 CHECKED -

REVISED -
 REVISED -
 REVISED -
 REVISED -

**STATE OF ILLINOIS
 DEPARTMENT OF TRANSPORTATION**

PAVEMENT PATCH
 SCALE: 10 SHEET NO. 1 OF 6 SHEETS STA. 851+00 TO STA. 852+00

F.A.I. RTE.	SECTION	COUNTY	TOTAL SHEETS	SHE NO.
72	(58,74)66,67RS-1	MACON	88	8
CONTRACT NO. 741				
FED. ROAD DIST. NO. ILLINOIS FED. AID PROJECT				