


FINAL SURVEY	SURVEYED	BY	DATE
SURVEY	PLOTTED		
NOTE BOOK	TEMPLATE		
NO.	AREAS CHECKED		

ORIGINAL SURVEY	SURVEYED	BY	DATE
SURVEY	PLOTTED		
NOTE BOOK	TEMPLATE		
NO.	AREAS CHECKED		

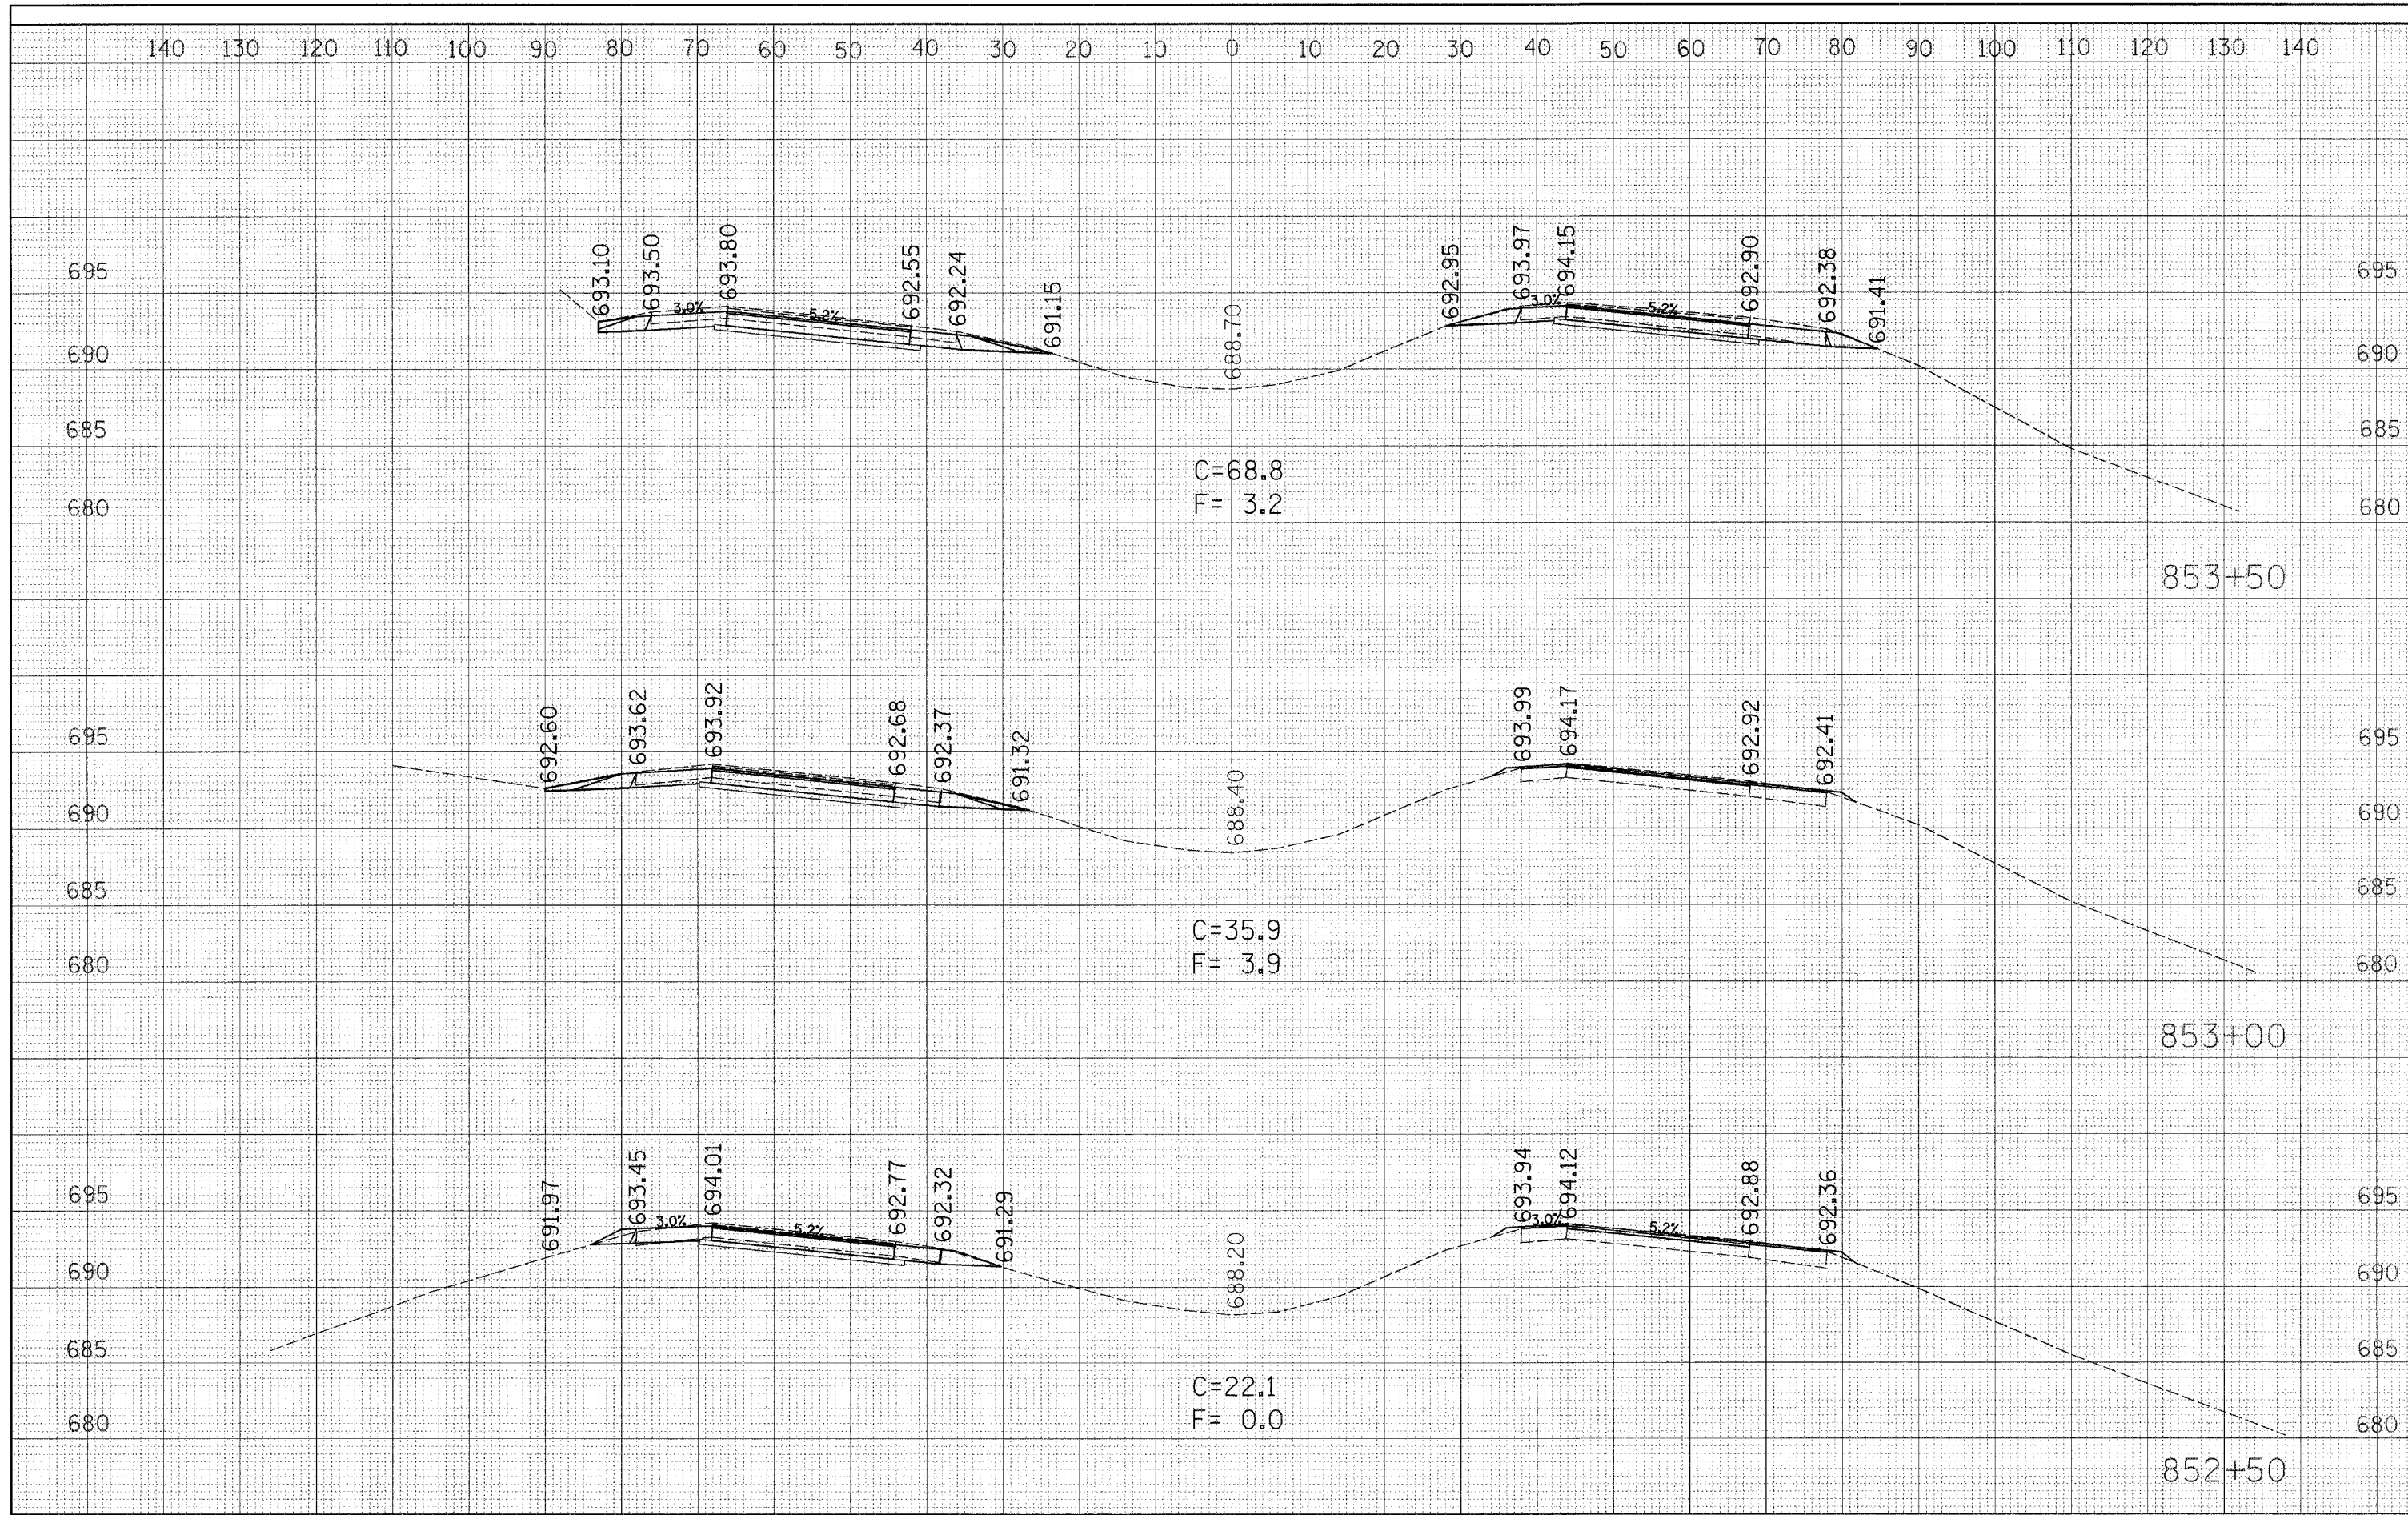

FILE NAME =
 c:\projects\74171d\sheet.74171.dgn

USER NAME = devisorjl
 PLOT SCALE = 10.0000' / IN.
 PLOT DATE = 3/20/2008

DESIGNED - JLD
 CHECKED -
 DRAWN - JLD
 CHECKED -

REVISED -
 REVISED -
 REVISED -
 REVISED -

**STATE OF ILLINOIS
 DEPARTMENT OF TRANSPORTATION**

PAVEMENT PATCH

SCALE: 10 SHEET NO. 2 OF 6 SHEETS STA. 852+50 TO STA. 853+50

F.A. RTE.	SECTION	COUNTY	TOTAL SHEETS	SH. N.
72	(58,74)(66,67)RS-1	MACON	88	E
CONTRACT NO. 741				
FED. ROAD DIST. NO. ILLINOIS FED. AID PROJECT				