


FINAL SURVEY	DATE
BY	
SURVEYED	
NOTE BOOK	
AREAS CHECKED	

ORIGINAL SURVEY	DATE
BY	
SURVEYED	
NOTE BOOK	
AREAS CHECKED	

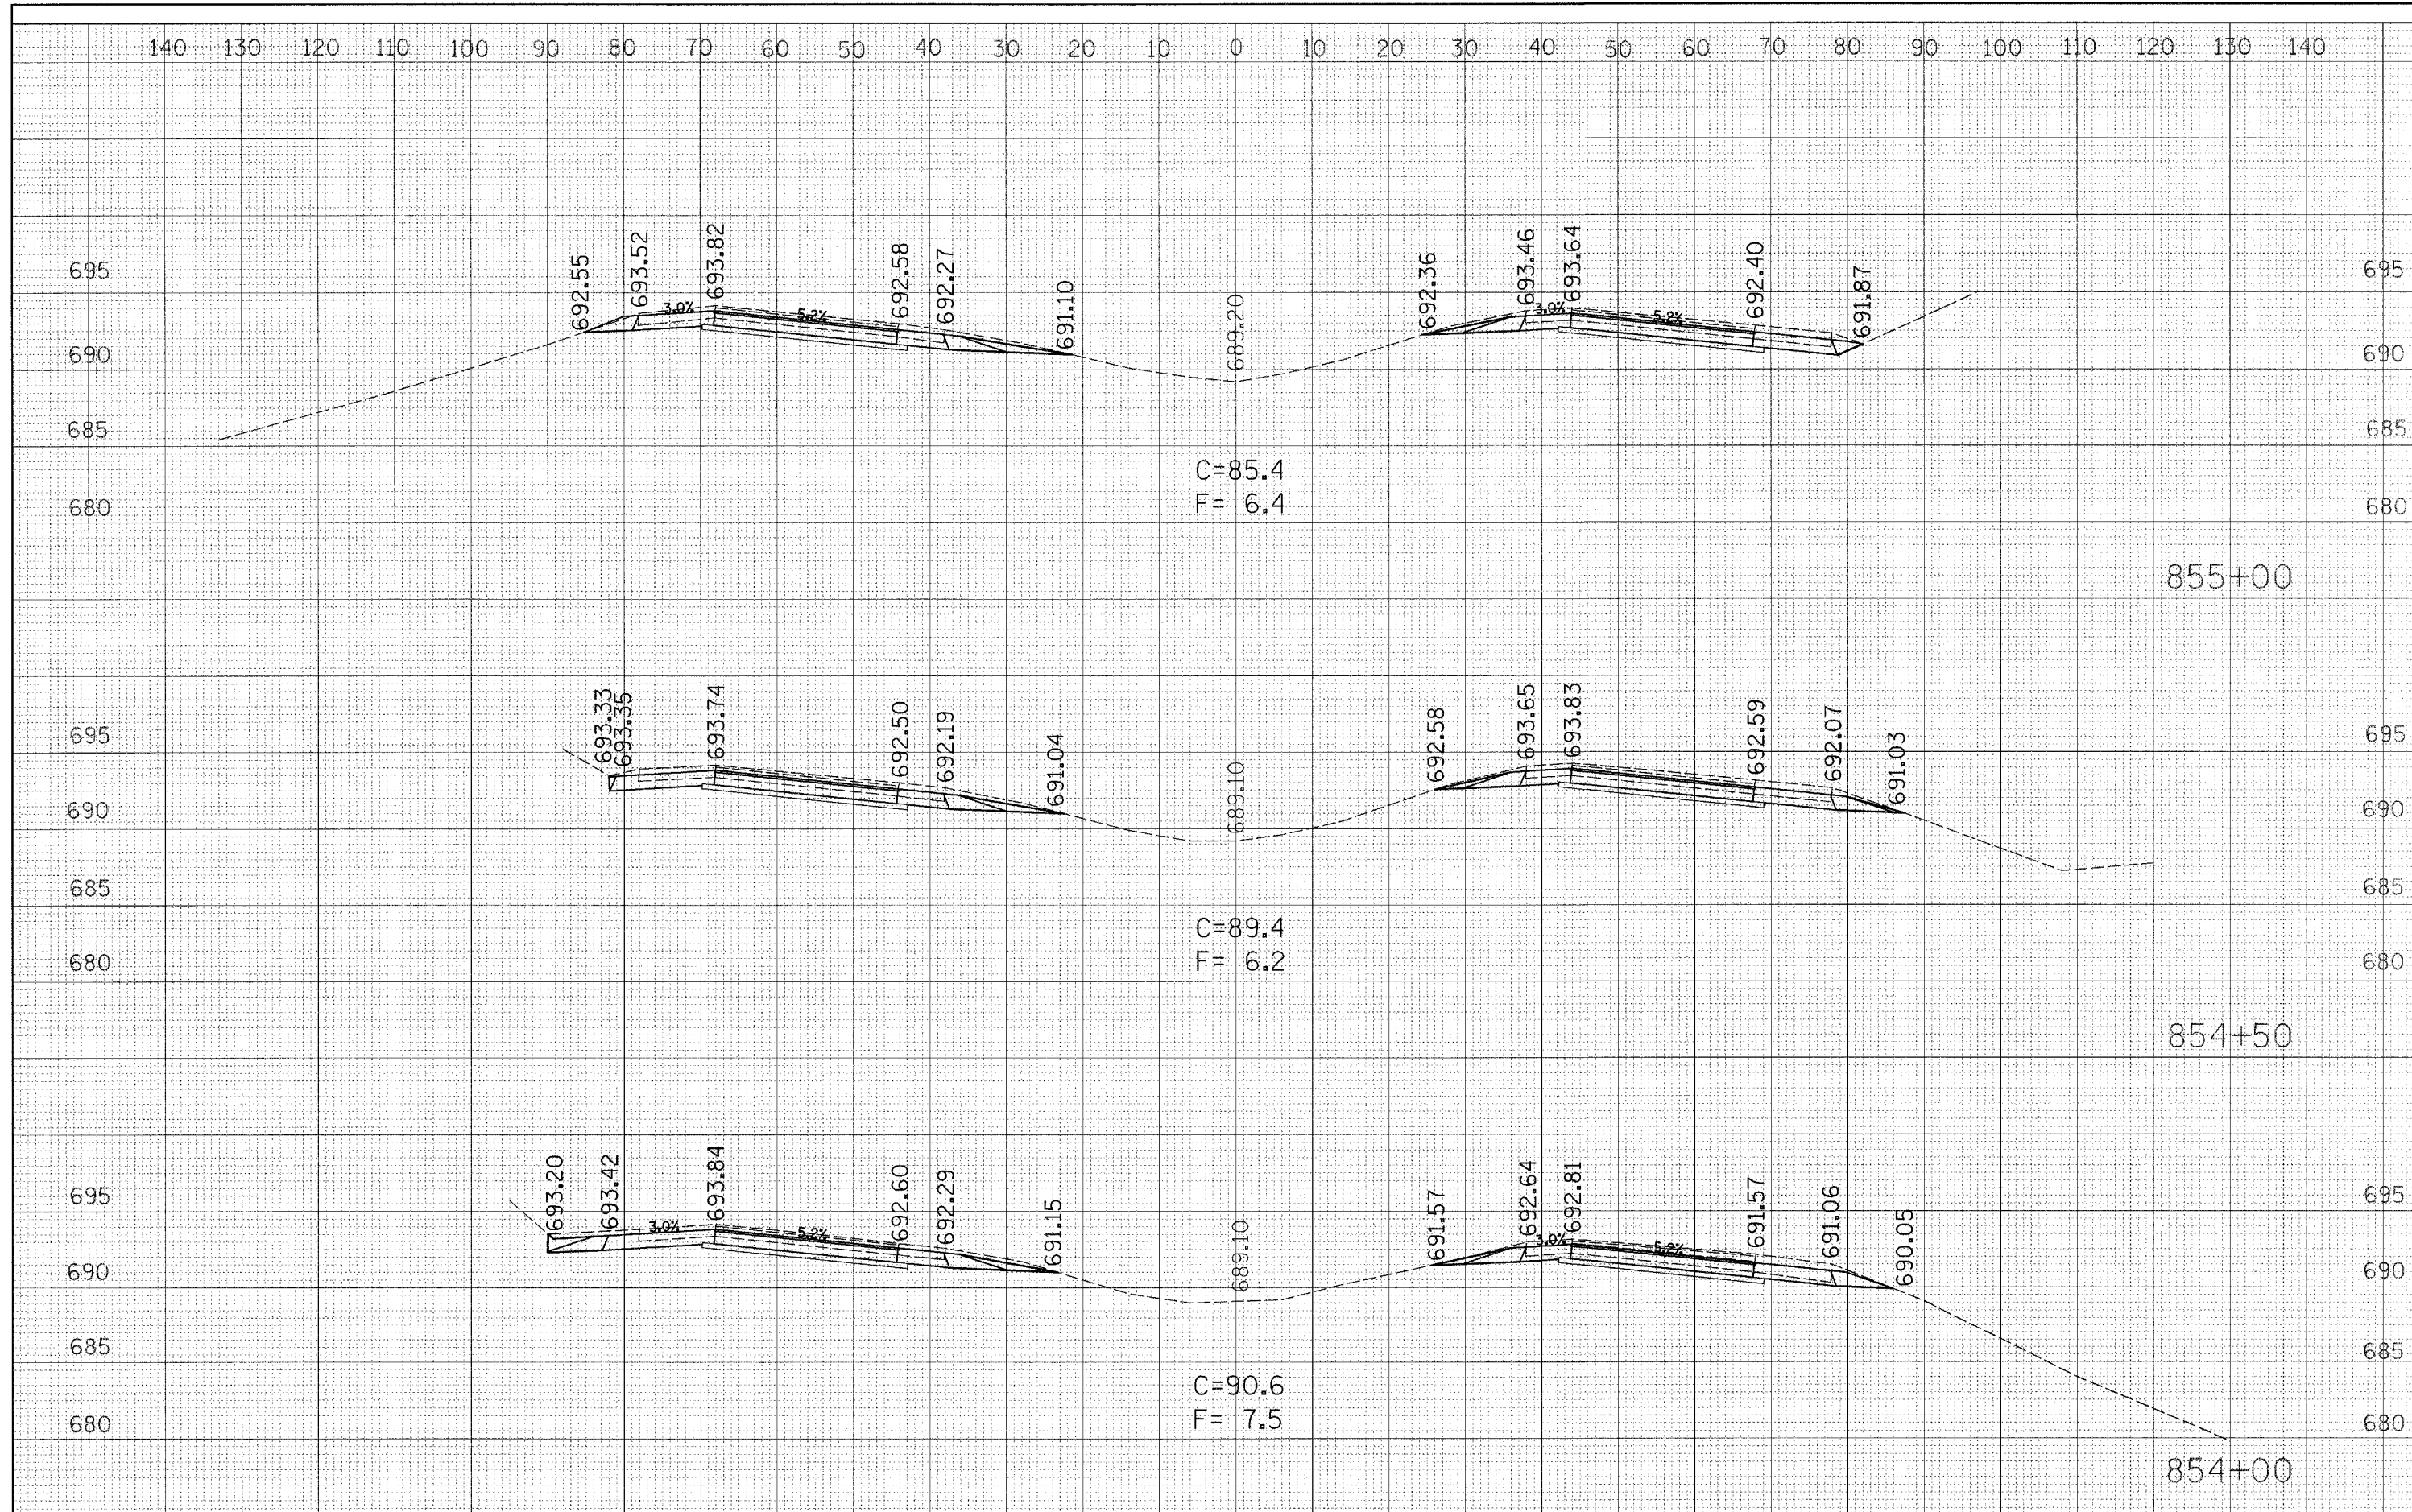

FILE NAME = c:\projects\74171\d\sheet_74171.dgn

USER NAME = davisonjl

DESIGNED - JLD
 CHECKED -
 DRAWN - JLD
 CHECKED -

REVISED -
 REVISED -
 REVISED -
 REVISED -

**STATE OF ILLINOIS
 DEPARTMENT OF TRANSPORTATION**

PAVEMENT PATCH

SCALE: 10 SHEET NO. 3 OF 6 SHEETS STA. 854+00 TO STA. 855+00

F.A. RTE. 72	SECTION (58,74)(66,67)RS-1	COUNTY MACON	TOTAL SHEETS 88	SHE NO. 85
FED. ROAD DIST. NO.		ILLINOIS FED. AID PROJECT		
CONTRACT NO. 741				