


DATE	
BY	
SURVEYED	
PLOTTED	
TEMPLATE	
AREAS	
CHECKED	
NO.	

DATE	
BY	
SURVEYED	
PLOTTED	
TEMPLATE	
AREAS	
CHECKED	
NO.	

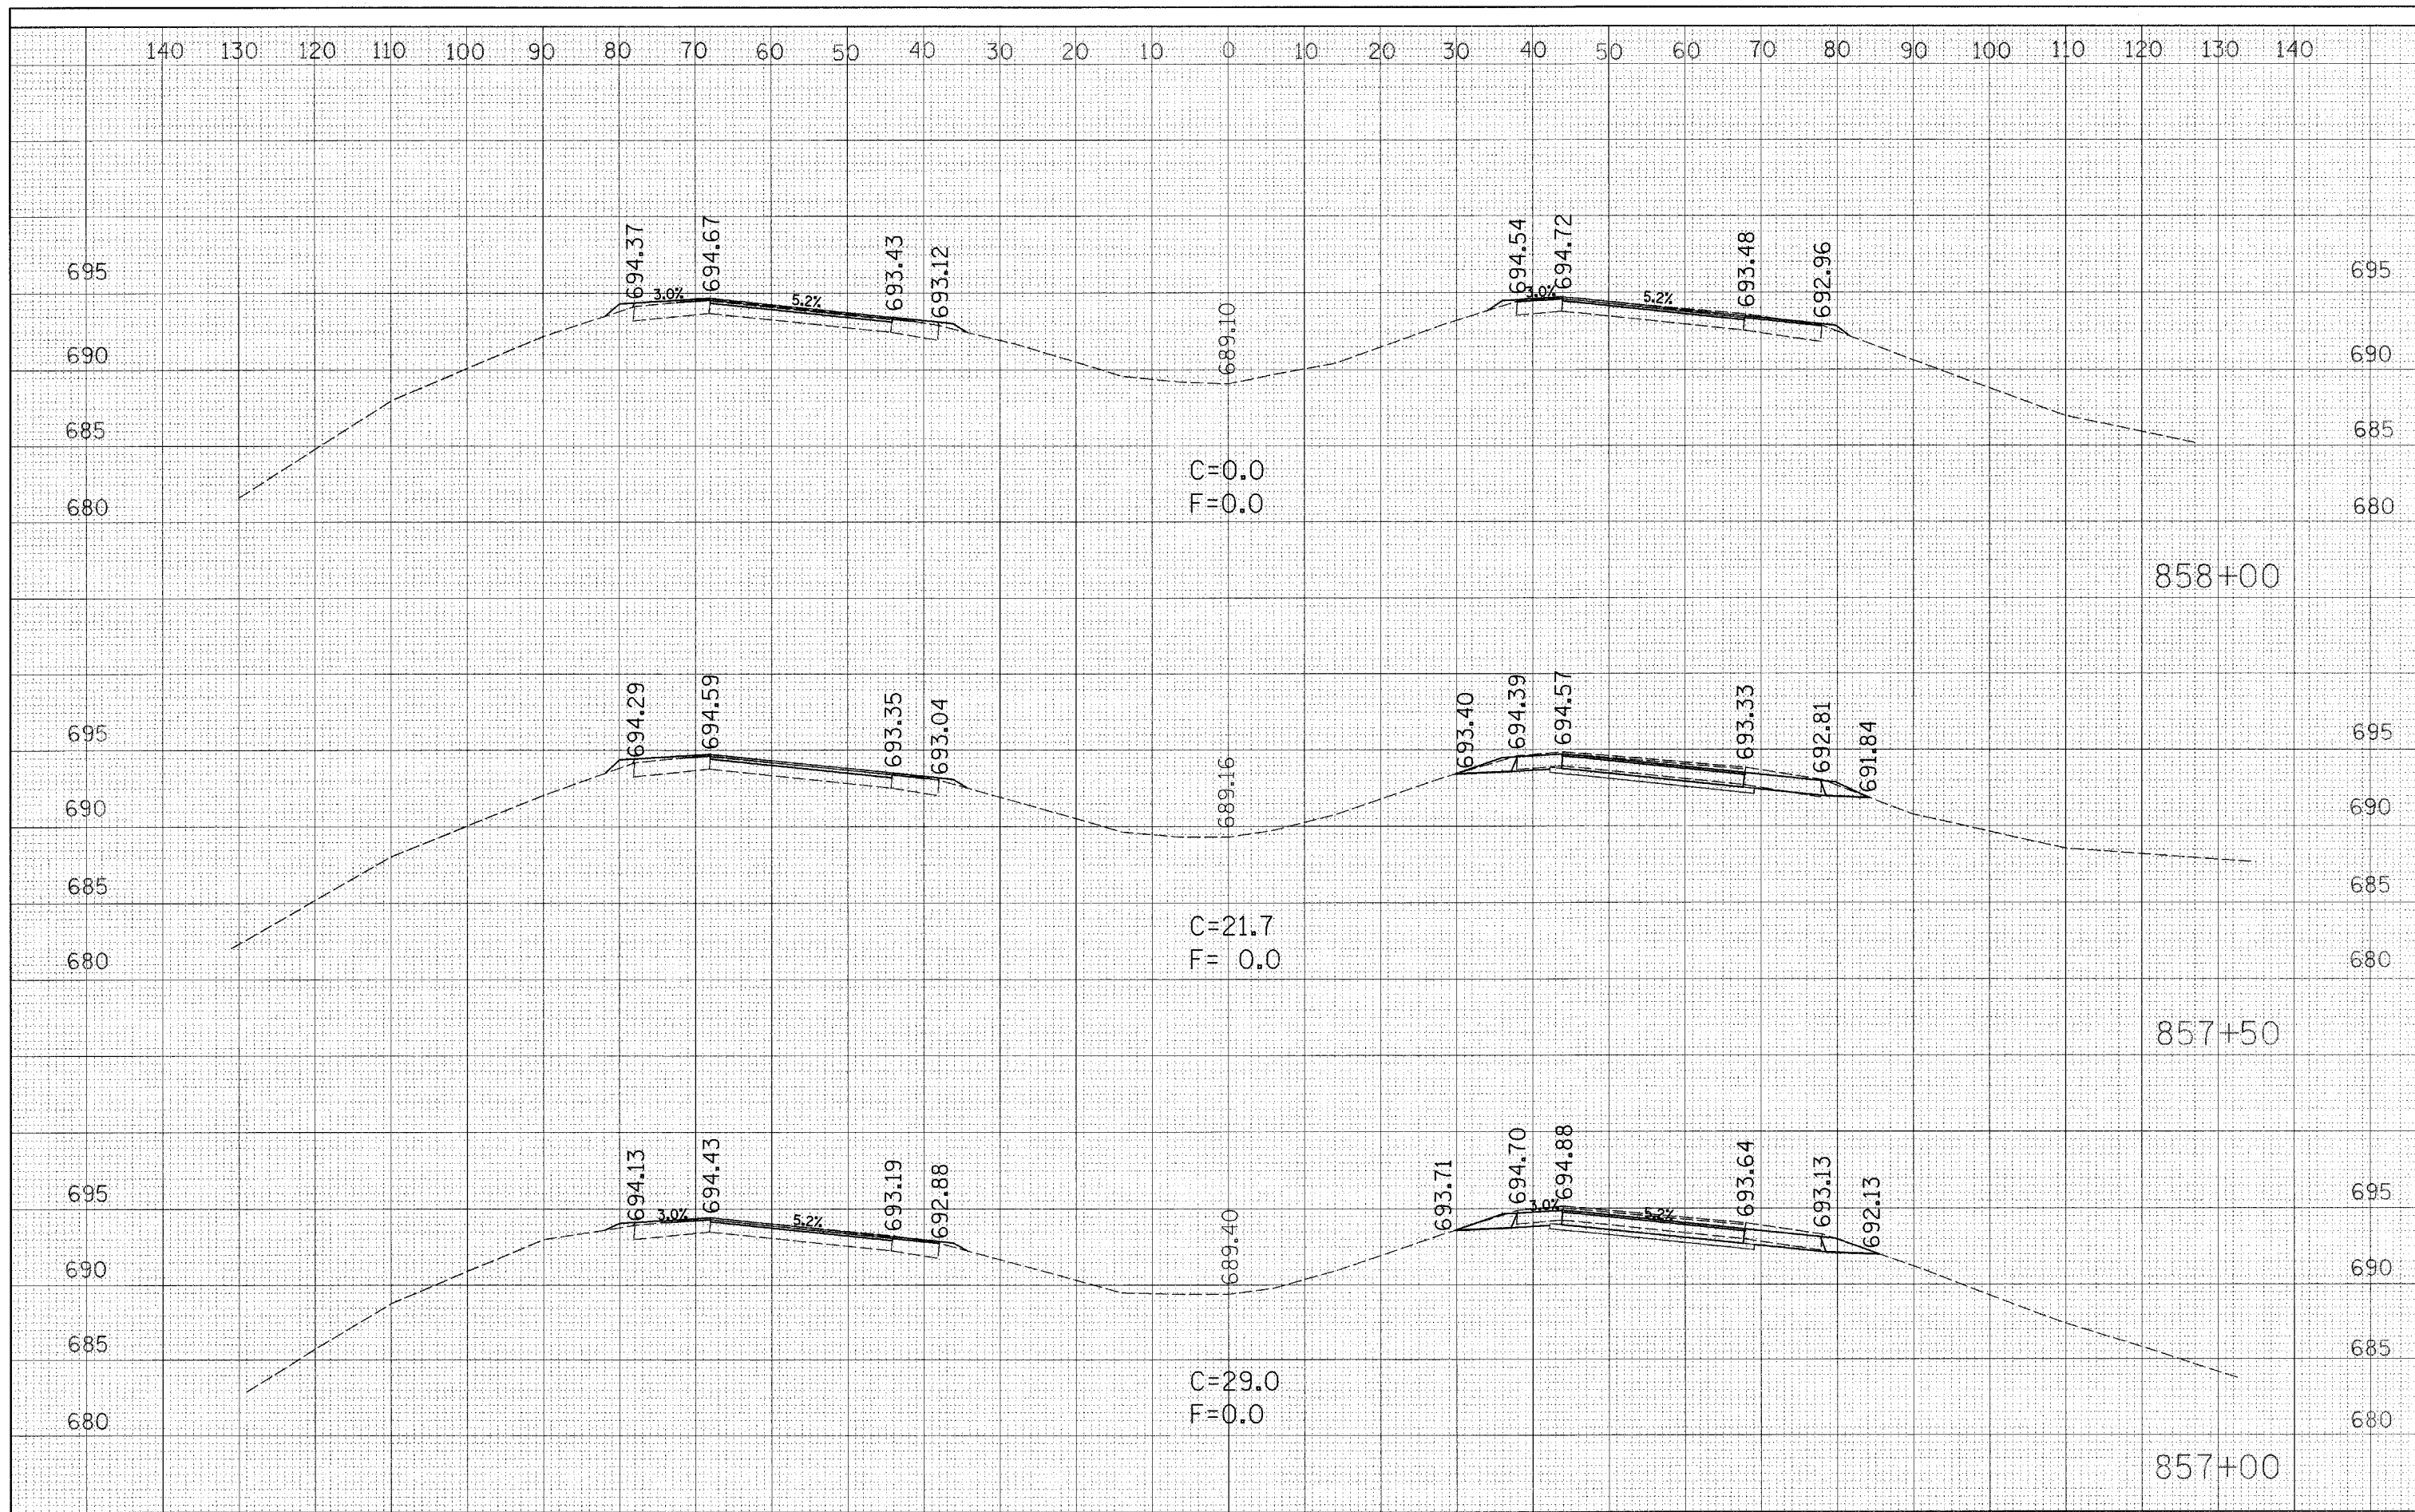

FILE NAME =  
e:\projects\74171d\sheet\_74171.dgn

USER NAME = davissonjl  
PLOT SCALE = 10.0000' / IN.  
PLOT DATE = 3/26/2008

DESIGNED - JLD  
CHECKED -  
DRAWN - JLD  
CHECKED -

REVISED -  
REVISED -  
REVISED -  
REVISED -

**STATE OF ILLINOIS  
DEPARTMENT OF TRANSPORTATION**

**PAVEMENT PATCH**

SCALE: 10 SHEET NO. 5 OF 6 SHEETS STA. 857+00 TO STA. 858+00

F.A. RTE.	SECTION	COUNTY	TOTAL SHEETS	SH N
72	(58,74)(66,67)RS-1	MACON	88	8
CONTRACT NO. 741				
FED. ROAD DIST. NO. ILLINOIS FED. AID PROJECT				