
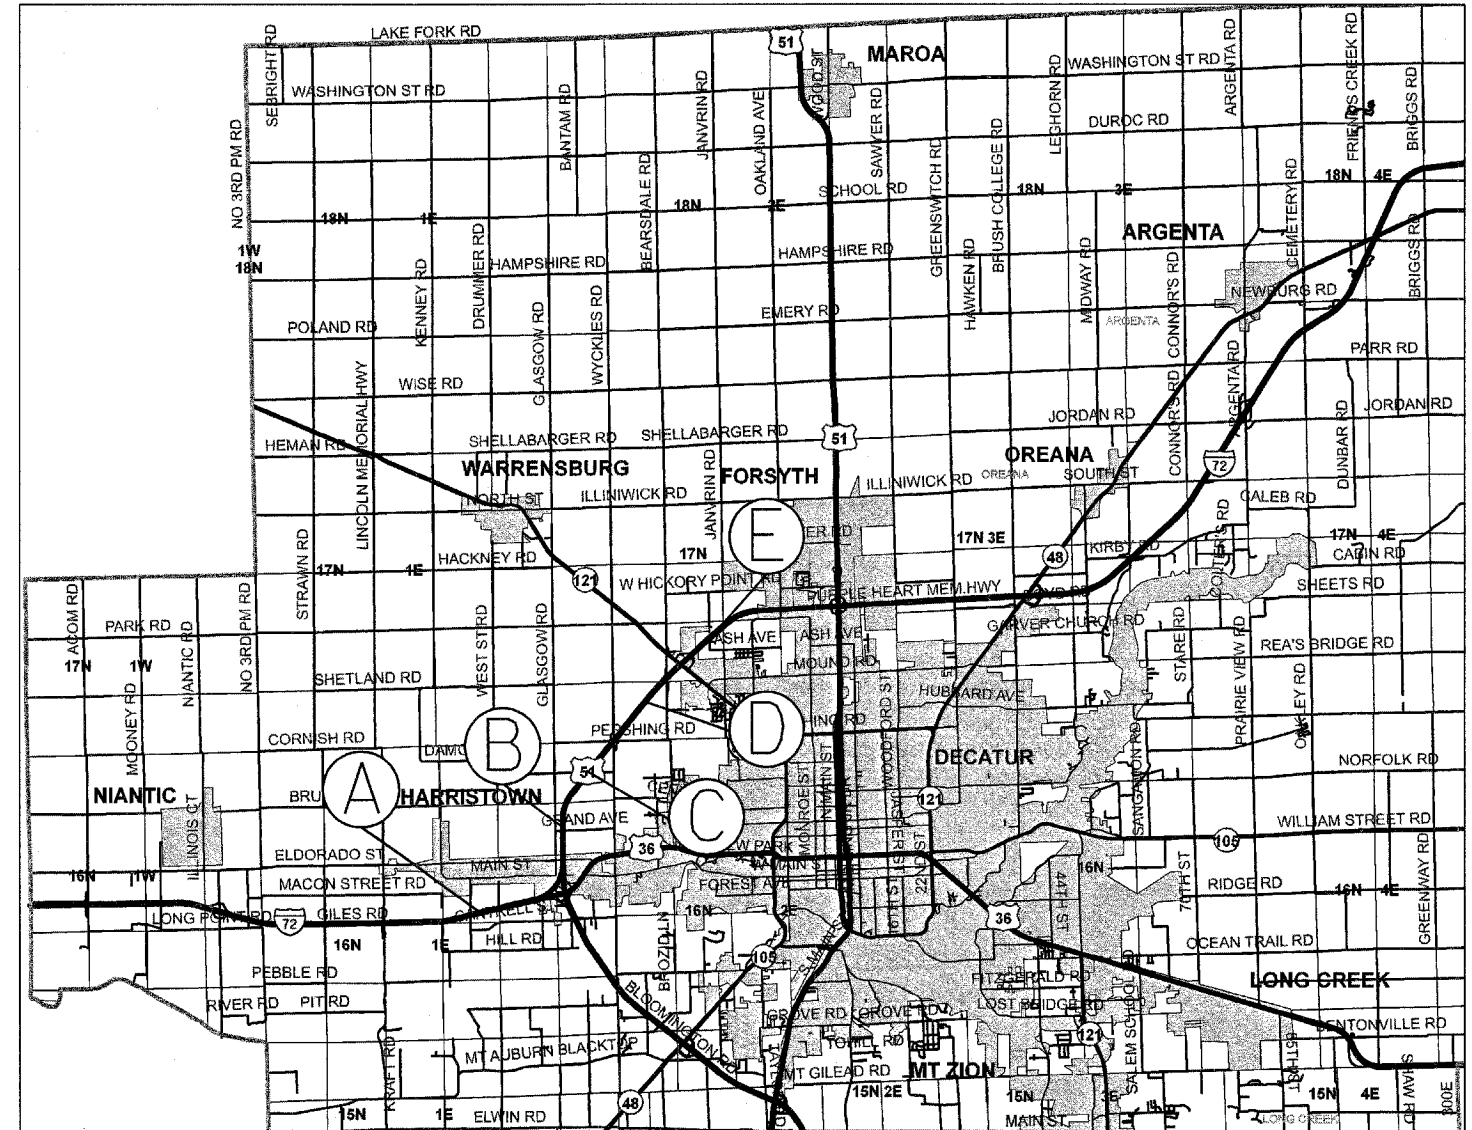


MACON COUNTY - IMPACT ATTENUATOR LOCATIONS

MACON COUNTY - GUARDRAIL CONSTRUCTION LOCATIONS

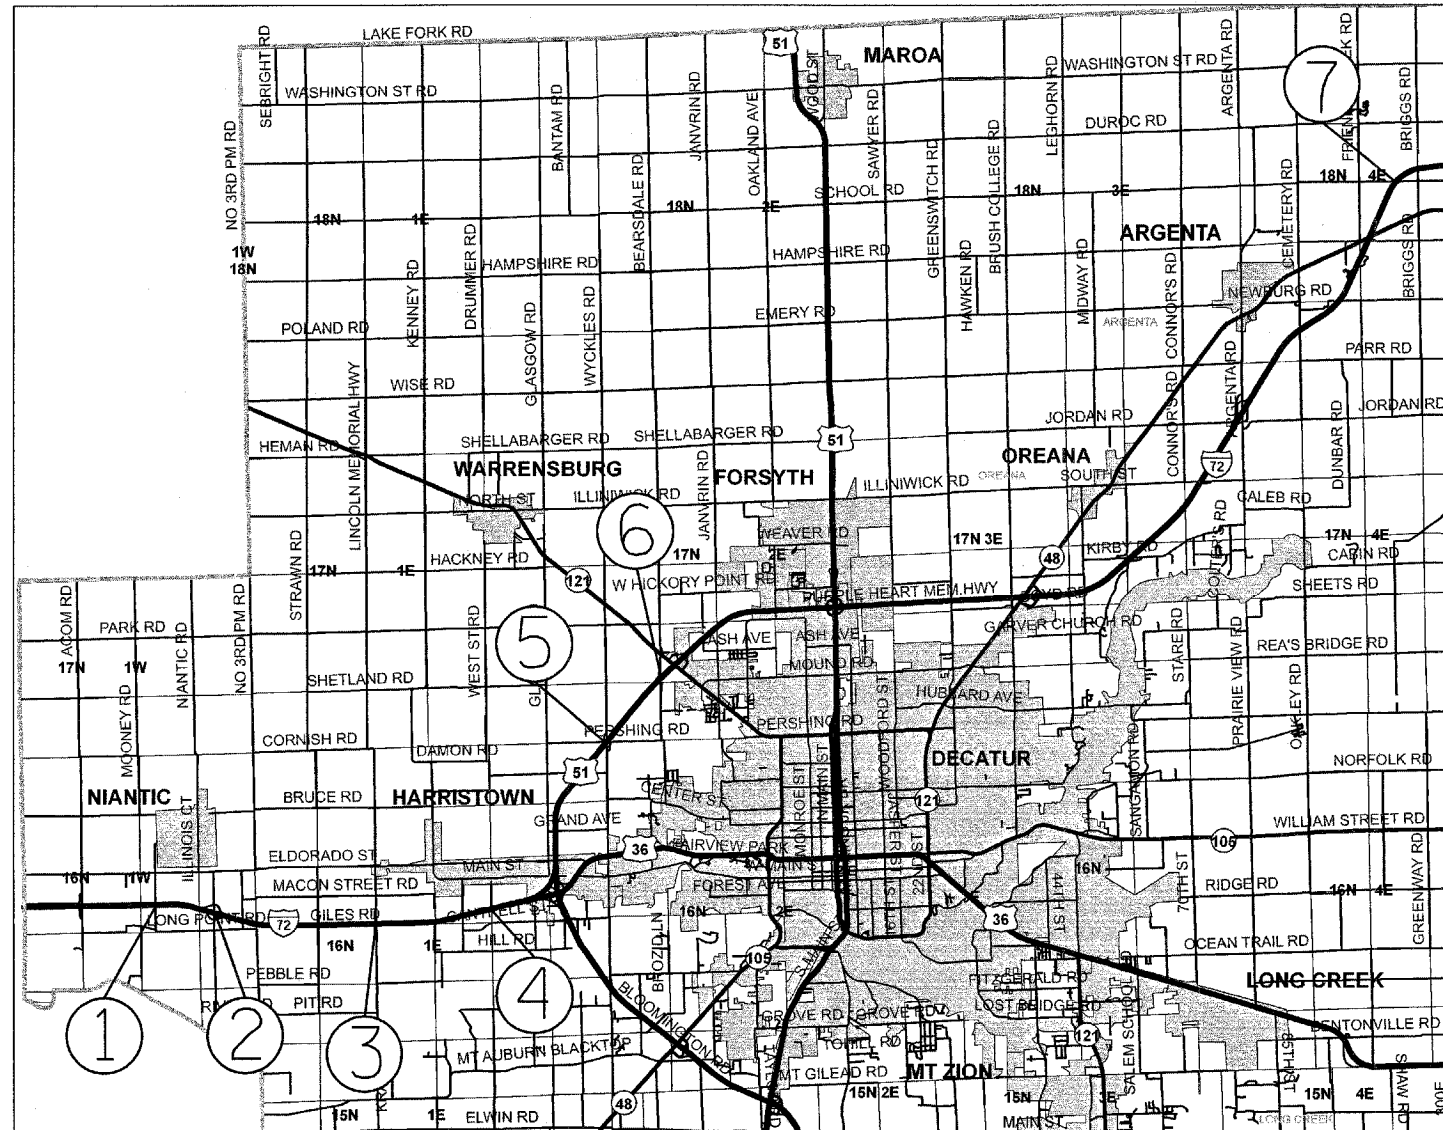

CONSTRUCTION OF: IMPACT ATTENUATORS (NON-DIRECTIVE)  
TEST LEVEL 3

- ① LOCATION: STRUCTURE NUMBER 058-0060
- ② LOCATION: STRUCTURE NUMBER 058-0061
- ③ LOCATION: STRUCTURE NUMBER 058-0062
- ④ LOCATION: STRUCTURE NUMBER 058-0065
- ⑤ LOCATION: STRUCTURE NUMBER 058-0072
- ⑥ LOCATION: STRUCTURE NUMBER 058-0073
- ⑦ LOCATION: STRUCTURE NUMBER 058-0097

CONSTRUCTION OF: STEEL PLATE BEAM GUARDRAIL  
(SIGN TRUSS FOUNDATION PROTECTION)

- Ⓐ STATION 397+05: (FROM STATION 397+32.8 TO STATION 401+73.8)
- Ⓑ STATION 527+55: (FROM STATION 522+96.9 TO STATION 527+50.4)
- Ⓒ STATION 555+00: (FROM STATION 550+32.7 TO STATION 554.73.7)
- Ⓓ STATION 673+75: (FROM STATION 673+94.2 TO STATION 678+35.2)
- Ⓔ STATION 726+84: (FROM STATION 725+84 TO STATION 731+29.5)

FILE NAME =  
c:\projects\74250\dshtoover\_74250.dgn

USER NAME = tesleyck  
PLOT SCALE = 20,0000' / IN.  
PLOT DATE = 3/21/2008

DESIGNED -  
DRAWN -  
CHECKED -  
DATE -

REVISED -  
REVISED -  
REVISED -  
REVISED -

STATE OF ILLINOIS  
DEPARTMENT OF TRANSPORTATION

LOCATION MAPS

SCALE: SHEET NO. OF SHEETS STA. TO STA.

F.A.I. RTE.	SECTION	COUNTY	TOTAL SHEETS	SHEET NO.
72	D7 SAFETY 2008-3	MACON	70	4
CONTRACT NO. 74250				
FED. ROAD DIST. NO. 7 ILLINOIS FED. AID PROJECT				