


SURVEY PLOTTED
 NOTE BOOK TEMPLATE
 AREAS CHECKED
 NO.

SURVEY PLOTTED
 NOTE BOOK TEMPLATE
 AREAS CHECKED
 NO.

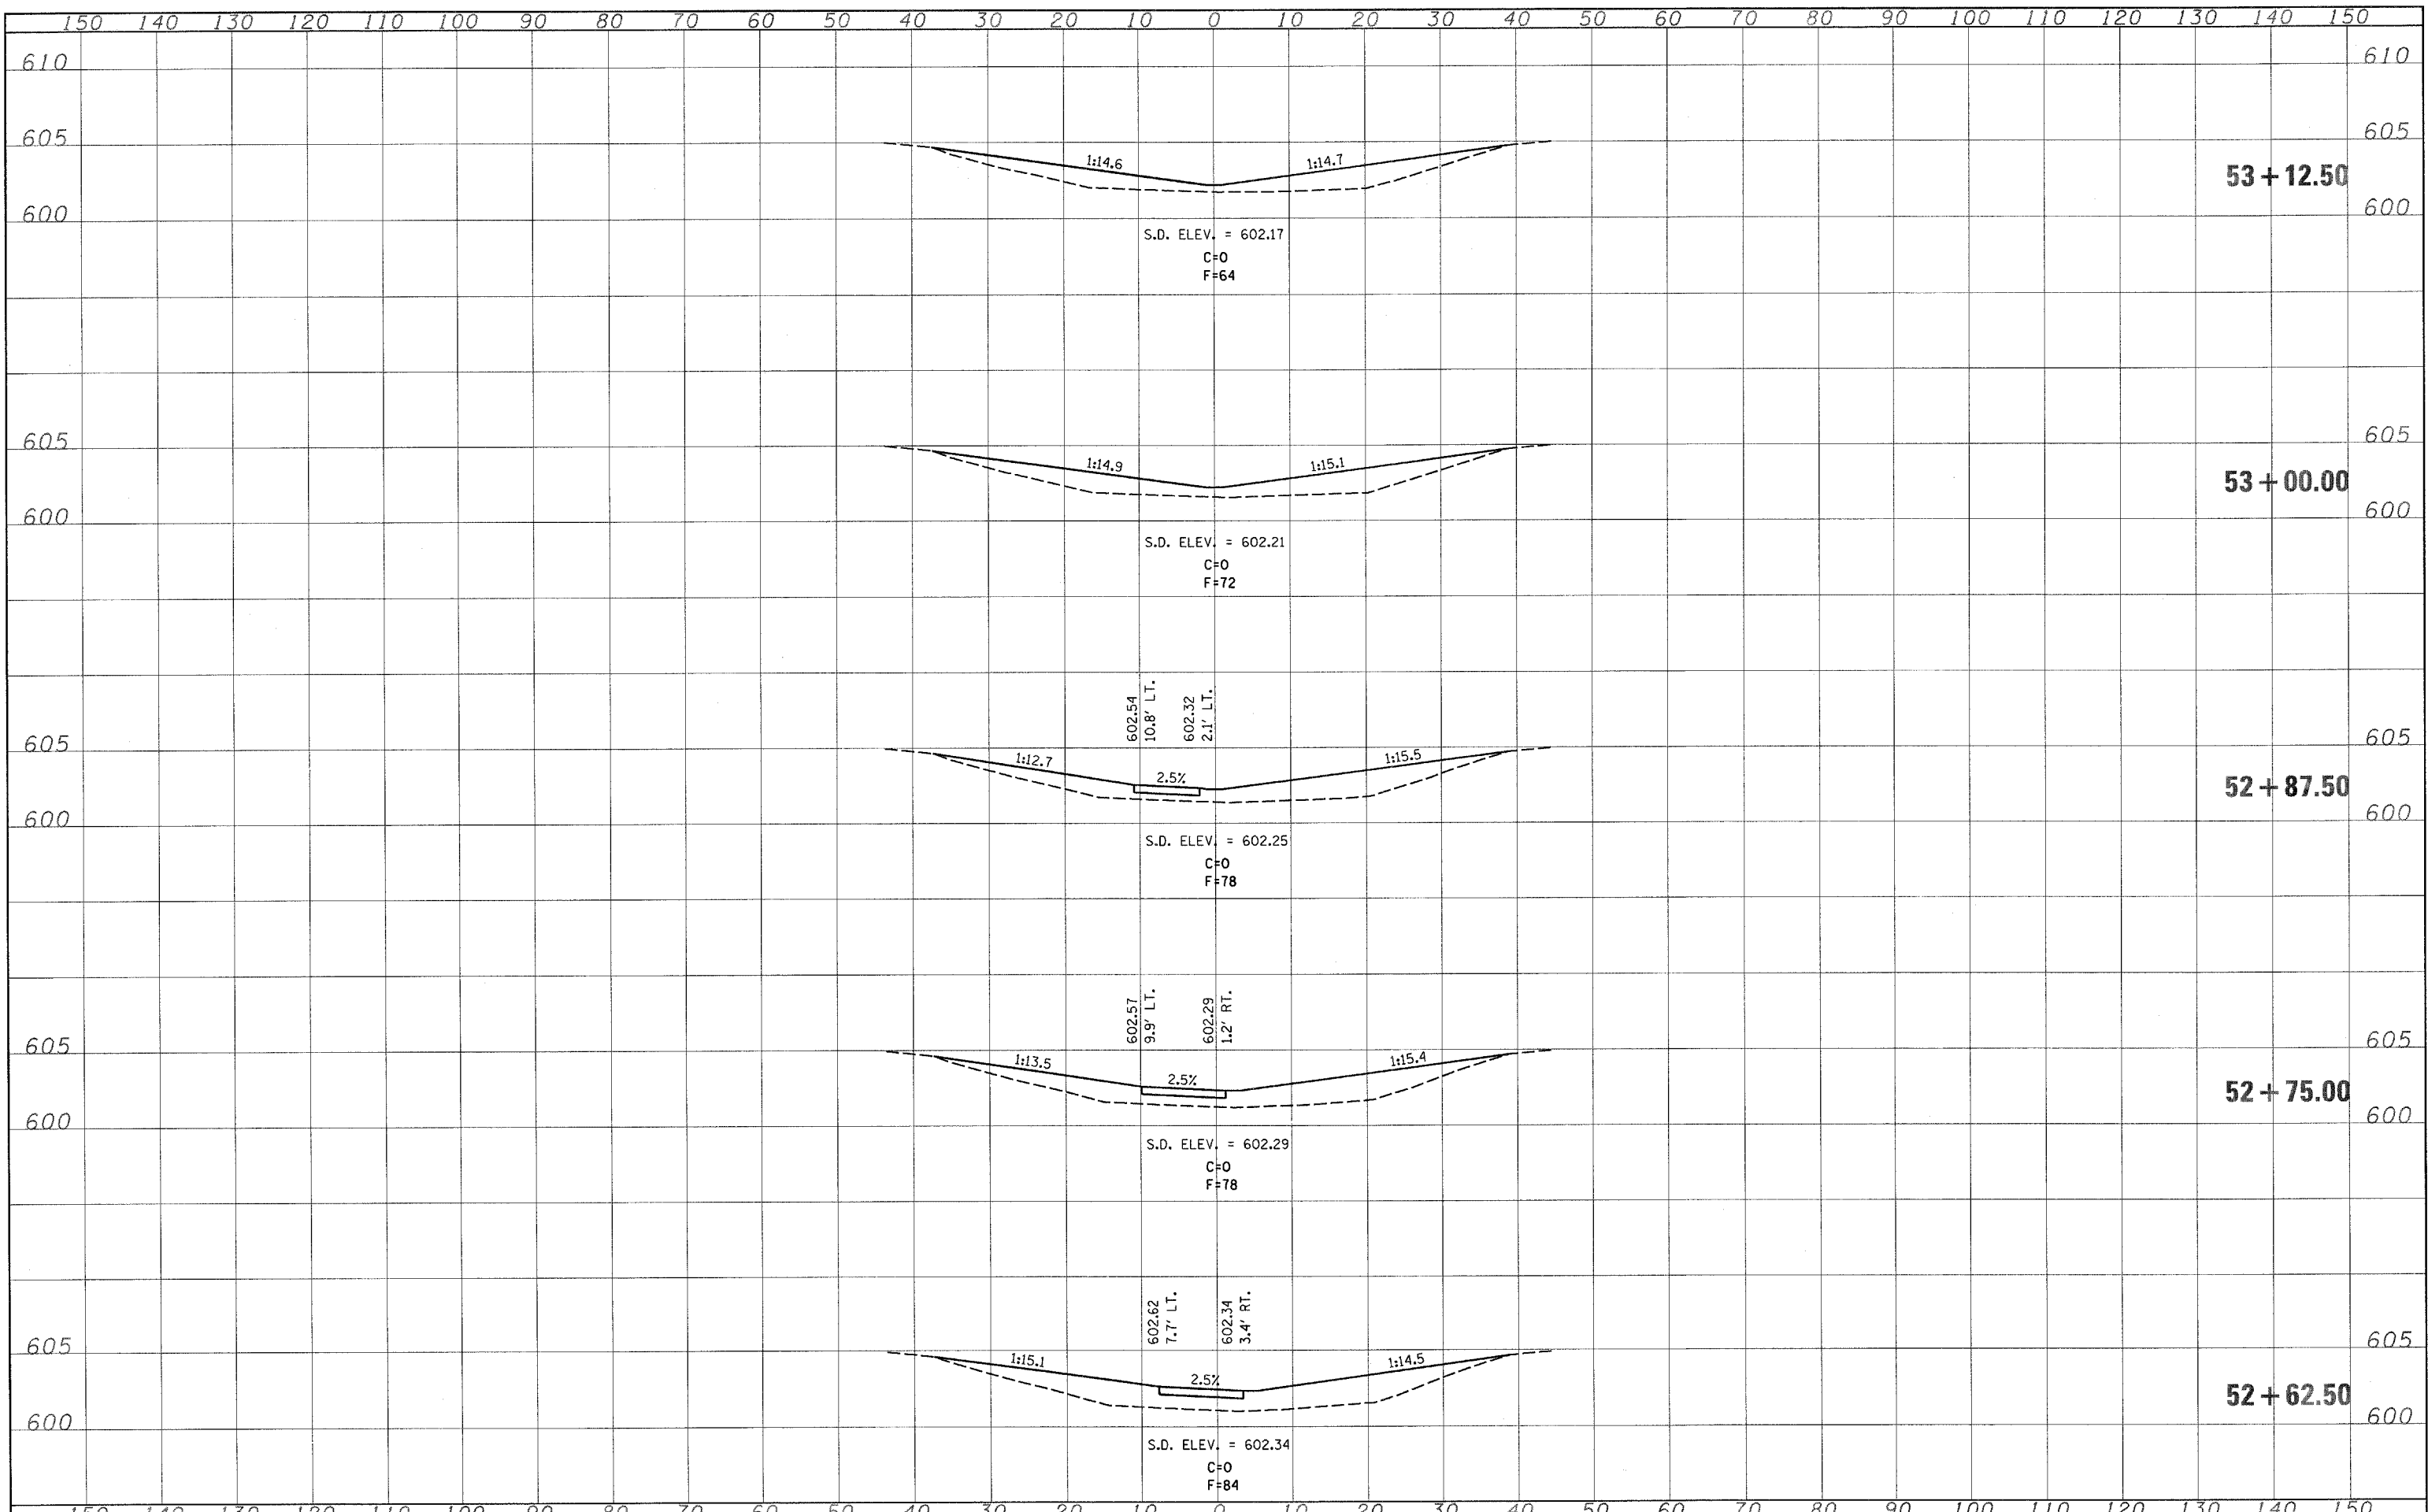

FILE NAME =
 c:\projects\74250d\ks060sheet.74250.dgn

USER NAME = taeslayck	DESIGNED -	REVISED -
	DRAWN -	REVISED -
PLOT SCALE = 10.0000 ' / IN.	CHECKED -	REVISED -
PLOT DATE = 3/21/2008	DATE -	REVISED -

STATE OF ILLINOIS
DEPARTMENT OF TRANSPORTATION

S.N. 058-0060

SCALE: SHEET NO. OF SHEETS STA. 52+62.50 TO STA. 53+12.50

F.A.I. RTE.	SECTION	COUNTY	TOTAL SHEETS	SHEET NO.
72	D7 SAFETY 2008-3	MACON	70	30
CONTRACT NO. 74250				
FED. ROAD DIST. NO. 7 ILLINOIS FED. AID PROJECT				