


SURVEY PLOTTED TEMPLATE AREAS CHECKED
 NOTE BOOK NO.

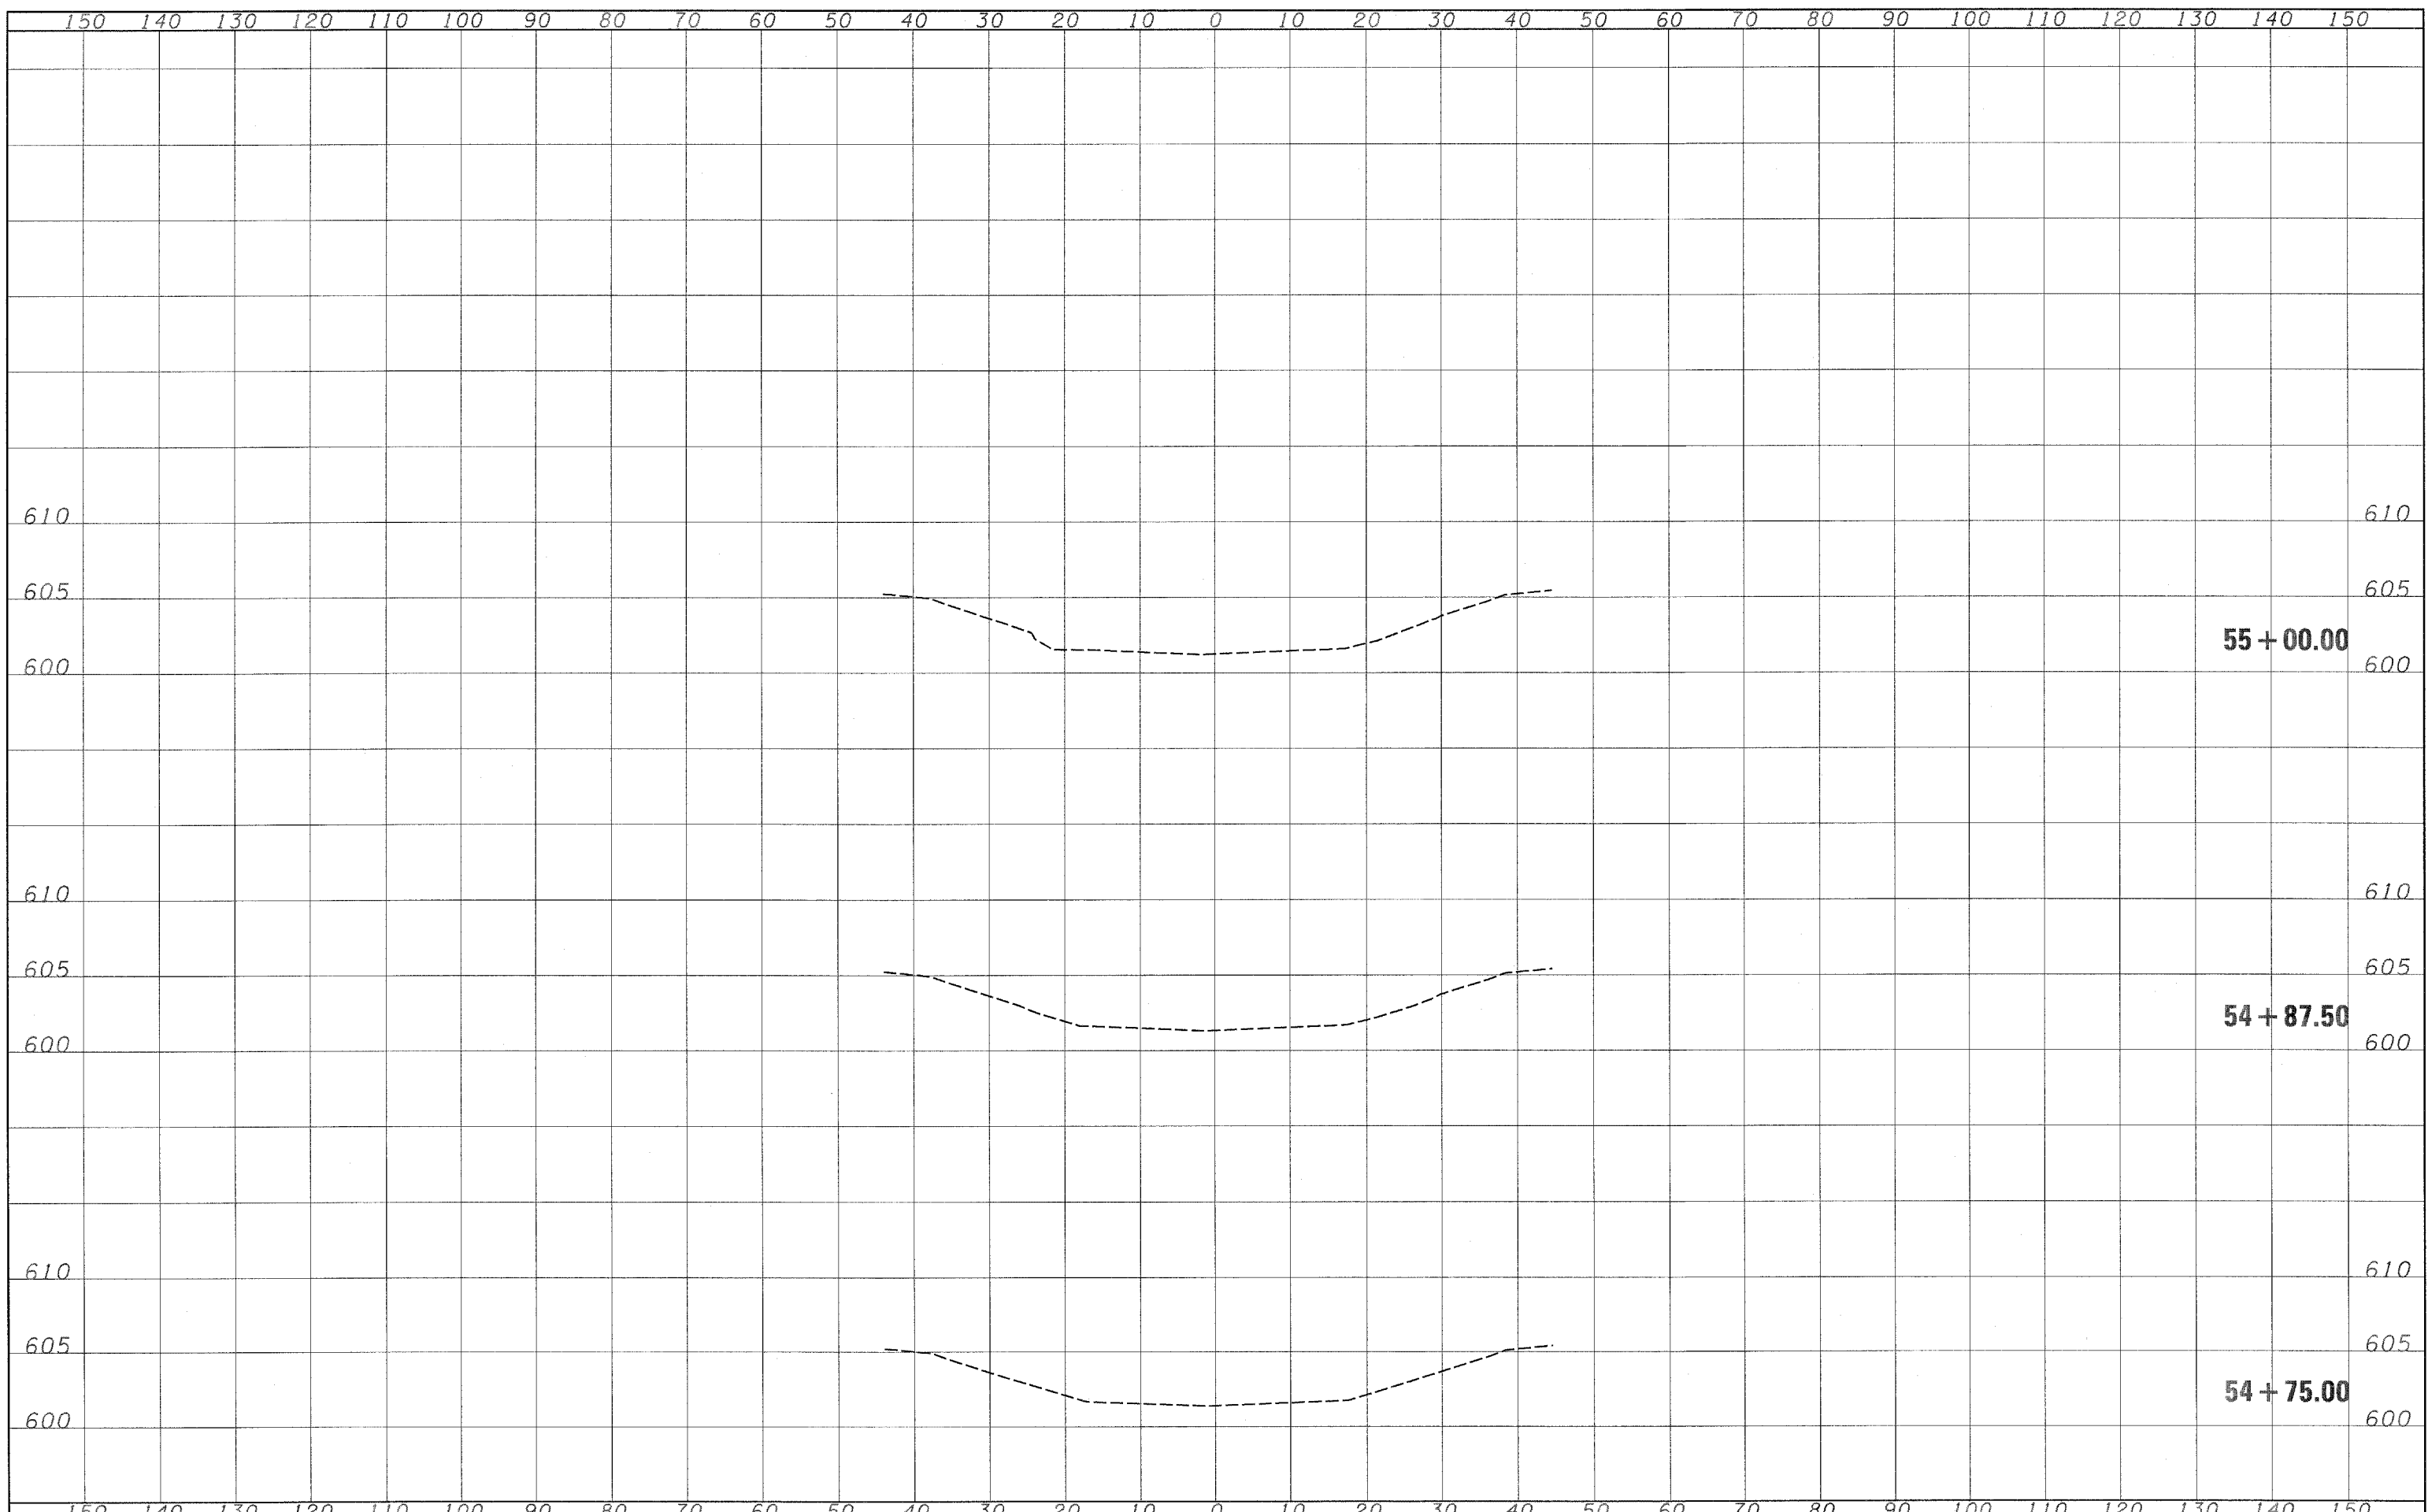

FILE NAME = c:\projects\74250d\xs060sheet.74250.dgn	USER NAME = teasleyck	DESIGNED -	REVISED -	STATE OF ILLINOIS DEPARTMENT OF TRANSPORTATION	S.N. 058-0060	DRAWN -	REVISED -	SCALE:	SHEET NO. OF SHEETS	STA. 54+75.00 TO STA. 55+00.00	F.A.I. RTE. 72	SECTION DT SAFETY 2008-3	COUNTY MACON	TOTAL SHEETS 70	SHEET NO. 34		
PLOT SCALE = 10,000' / IN.		CHECKED -	REVISED -			CONTRACT NO. 74250		FED. ROAD DIST. NO. 7 ILLINOIS FED. AID PROJECT									
PLOT DATE = 3/21/2008		DATE -	REVISED -														