



STAGE 1

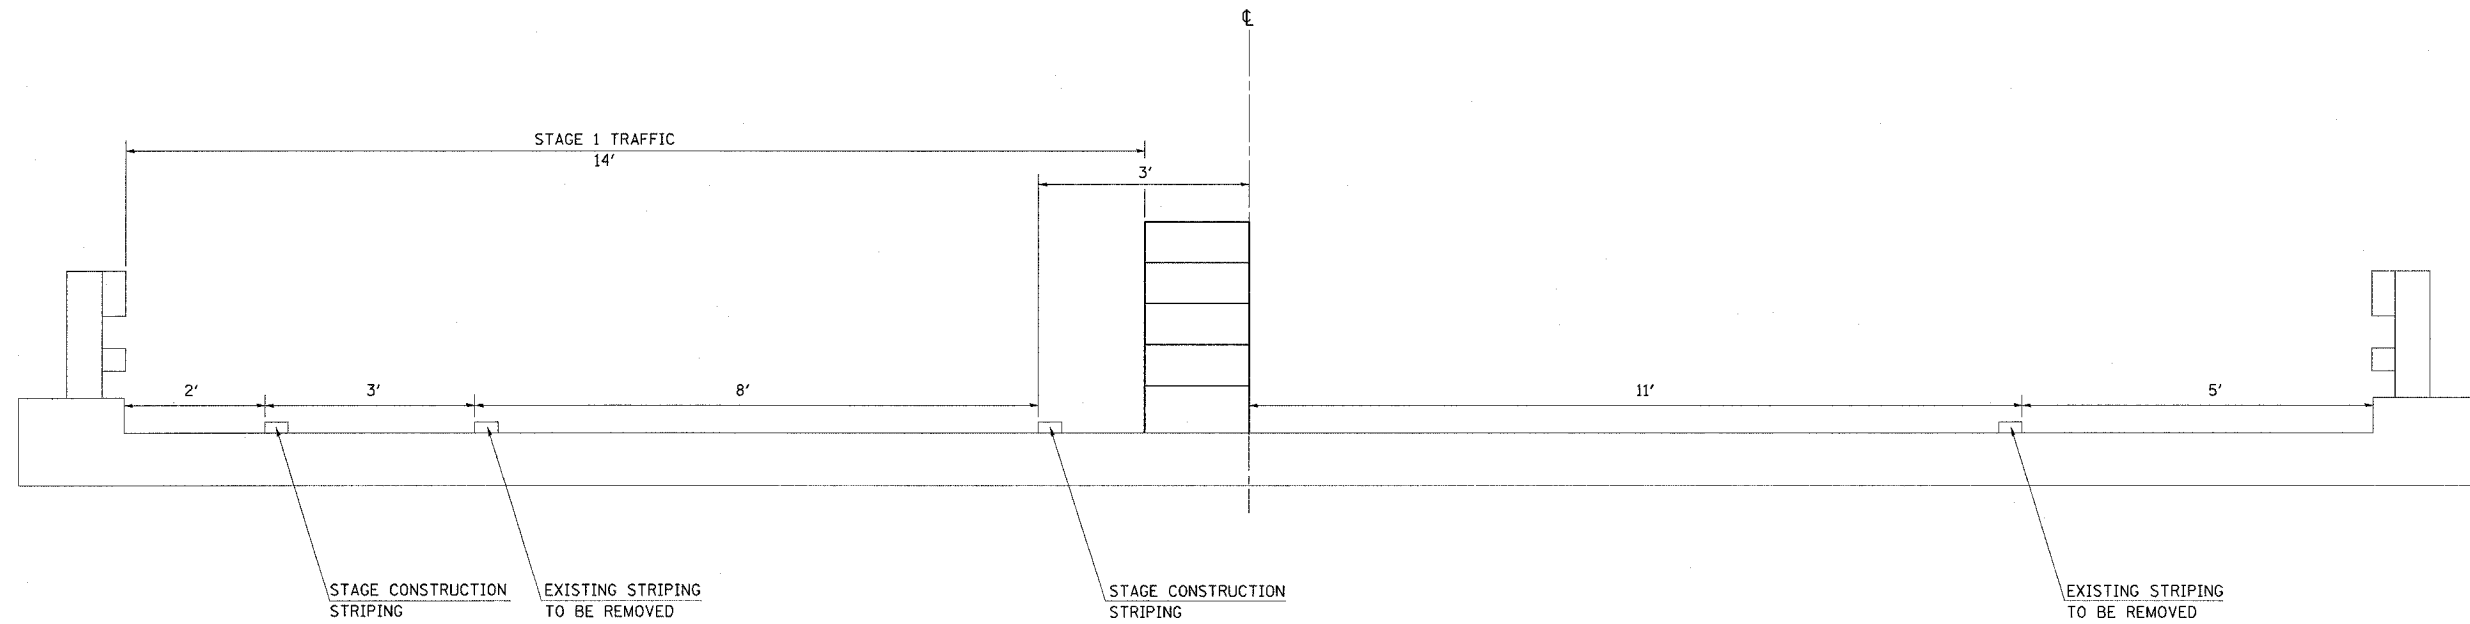

STAGE 2

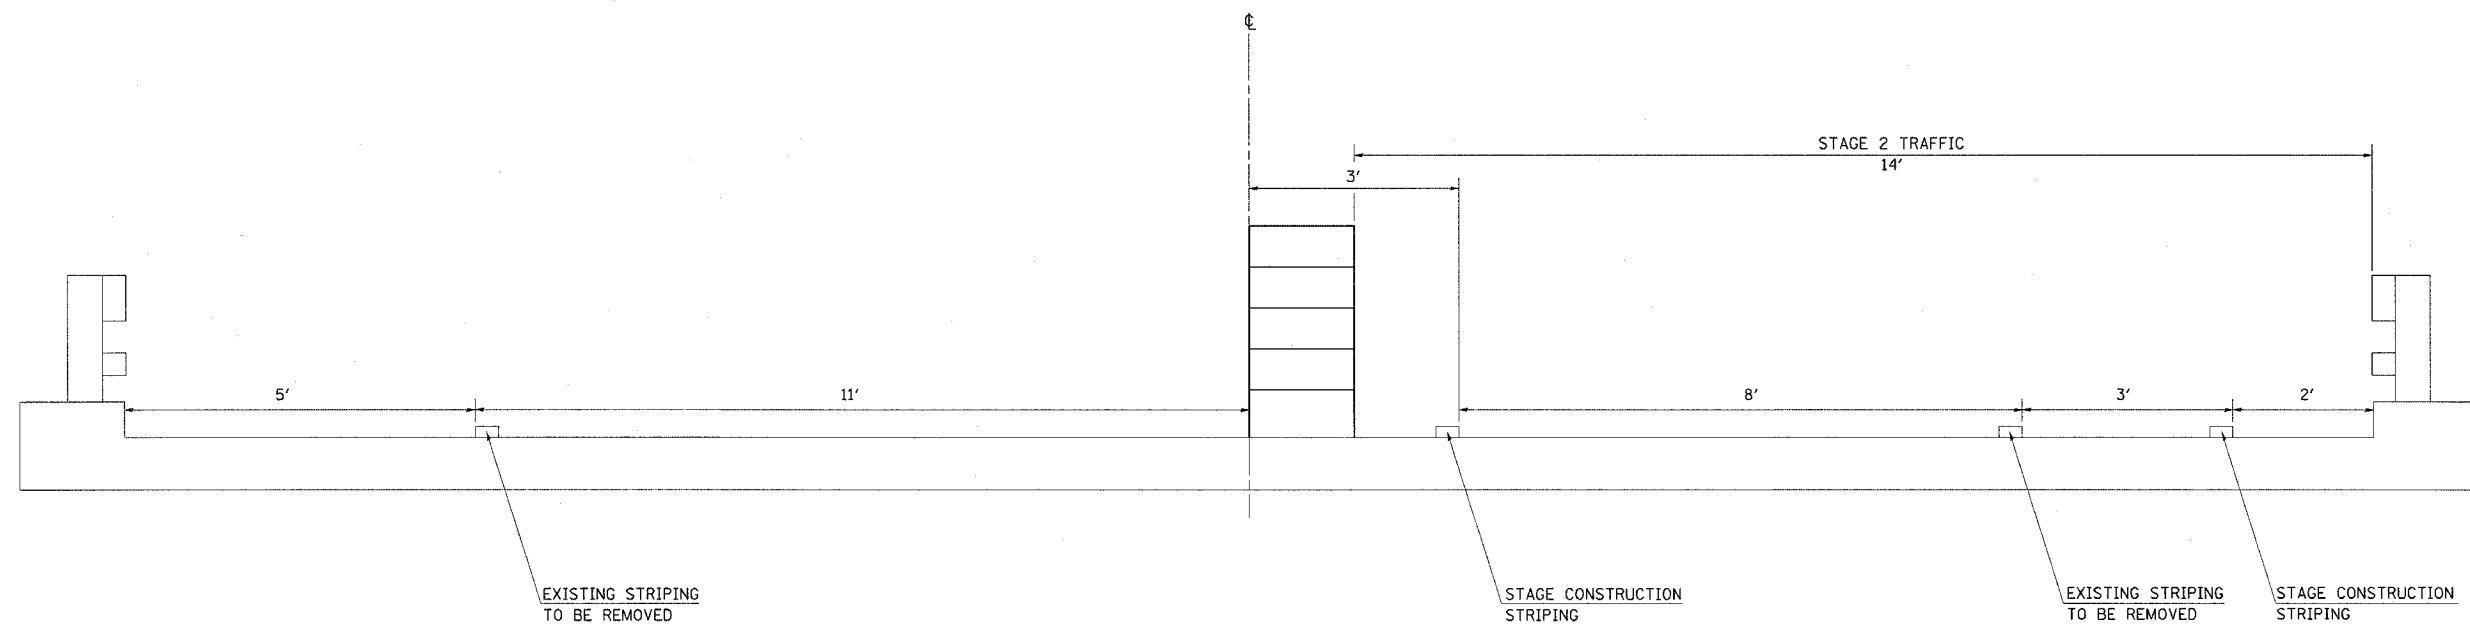

FILE NAME = c:\projects\74251d\stage1.74251.dgn	USER NAME = teasleyjk	DESIGNED - DRAWN -	REVISED - REVISED -	<b>STATE OF ILLINOIS DEPARTMENT OF TRANSPORTATION</b>	<b>STAGE CONSTRUCTION S.N. 025-0030</b>		F.A.P. RTE. 774	SECTION •	COUNTY EFFINGHAM	TOTAL SHEETS 33	SHEET NO. 10	
	PLOT SCALE = 20,000' / IN.	CHECKED -	REVISED -		SCALE: 100	SHEET NO.	OF SHEETS	STA.	TO STA.	FED. ROAD DIST. NO.	ILLINOIS FED. AID PROJECT	CONTRACT NO. 74251
	PLOT DATE = 3/27/2008	DATE -	REVISED -									