


- BUTT JOINT
- HOT-MIX ASPHALT SURFACE REMOVAL, 1/2"
- HOT-MIX ASPHALT SURFACE REMOVAL, 2 1/4"

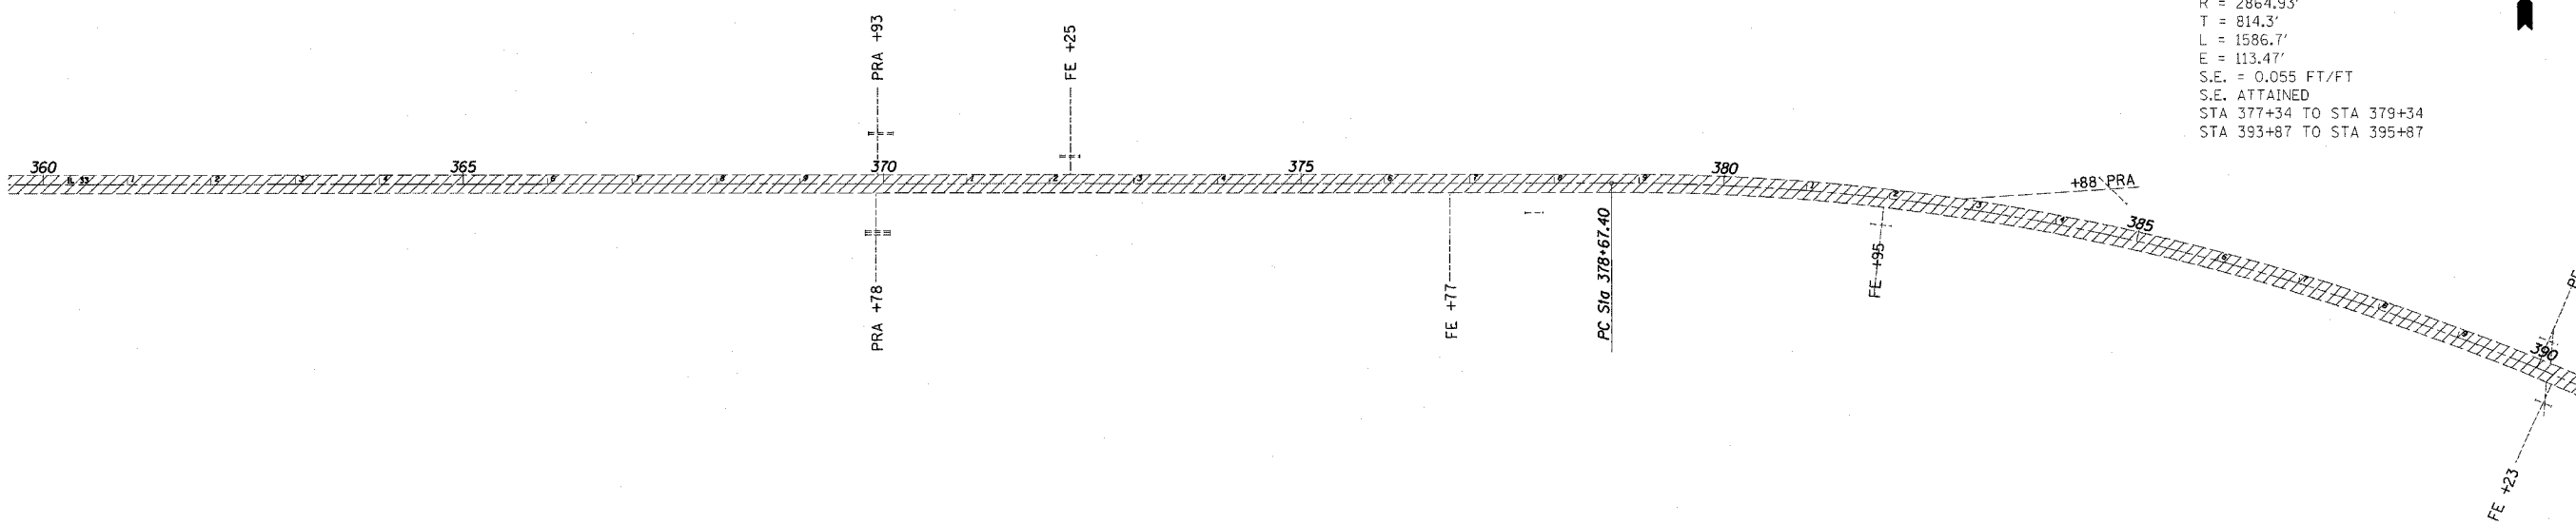

CURVE DATA
 PI STA. = 386+81.7
 Δ = 31° 44'
 D = 2° 00'
 R = 2864.93'
 T = 814.3'
 L = 1586.7'
 E = 113.47'
 S.E. = 0.055 FT/FT
 S.E. ATTAINED
 STA 377+34 TO STA 379+34
 STA 393+87 TO STA 395+87



FILE NAME = c:\projects\74251d\ahp\plan_74251.dgn	USER NAME = teasleyck	DESIGNED -	REVISED -
		DRAWN -	REVISED -
	PLOT SCALE = 100.0000' / IN.	CHECKED -	REVISED -
	PLOT DATE = 3/27/2008	DATE -	REVISED -

**STATE OF ILLINOIS
DEPARTMENT OF TRANSPORTATION**

PLAN SHEET

SCALE: 100 SHEET NO. OF SHEETS STA. 330+00 TO STA. 390+00

F.A.P. RTE.	SECTION	COUNTY	TOTAL SHEETS	SHEET NO.
774		EFFINGHAM	33	28
FED. ROAD DIST. NO.		ILLINOIS FED. AID PROJECT		
		CONTRACT NO. 74251		

• (1-1MFT,1-WMFT,104Z,104RS-2