


- BUTT JOINT
- HOT-MIX ASPHALT SURFACE REMOVAL, 1/2"
- HOT-MIX ASPHALT SURFACE REMOVAL, 2 1/4"

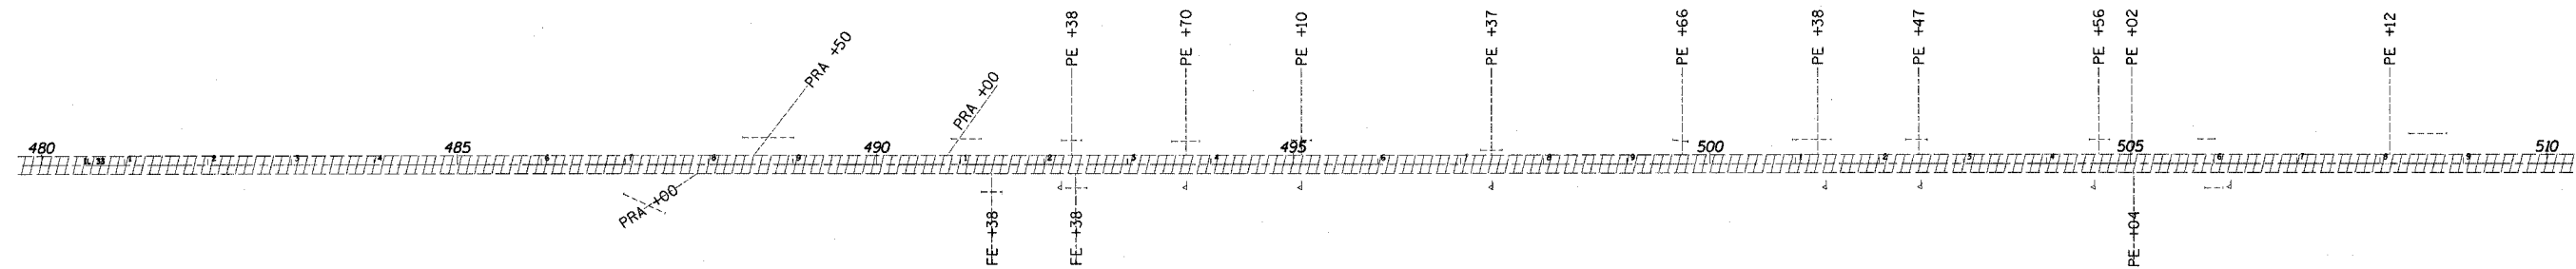

FILE NAME = c:\projects\74251d\shplan_74251.dgn	USER NAME = teasleyk	DESIGNED -	REVISED -	<b>STATE OF ILLINOIS DEPARTMENT OF TRANSPORTATION</b>	<b>PLAN SHEET</b>			F.A.P. RTE. 774	SECTION .	COUNTY EFFINGHAM	TOTAL SHEETS 33	SHEET NO. 30
		DRAWN -	REVISED -		SCALE: 100    SHEET NO. OF SHEETS    STA. 450+00 TO STA. 510+00			CONTRACT NO. 74251				
		CHECKED -	REVISED -		FED. ROAD DIST. NO.    ILLINOIS FED. AID PROJECT							
		DATE -	REVISED -		(1-1MFT,1-WMFT,104Z,104RS-2							