


F.A.P. RTE.	SECTION	COUNTY	TOTAL SHEETS	SHEET NO.
304	SBR-2	CALHOUN	68	59
STA.		TO STA.		
FED. ROAD DIST. NO.		ILLINOIS FED. AID PROJECT		

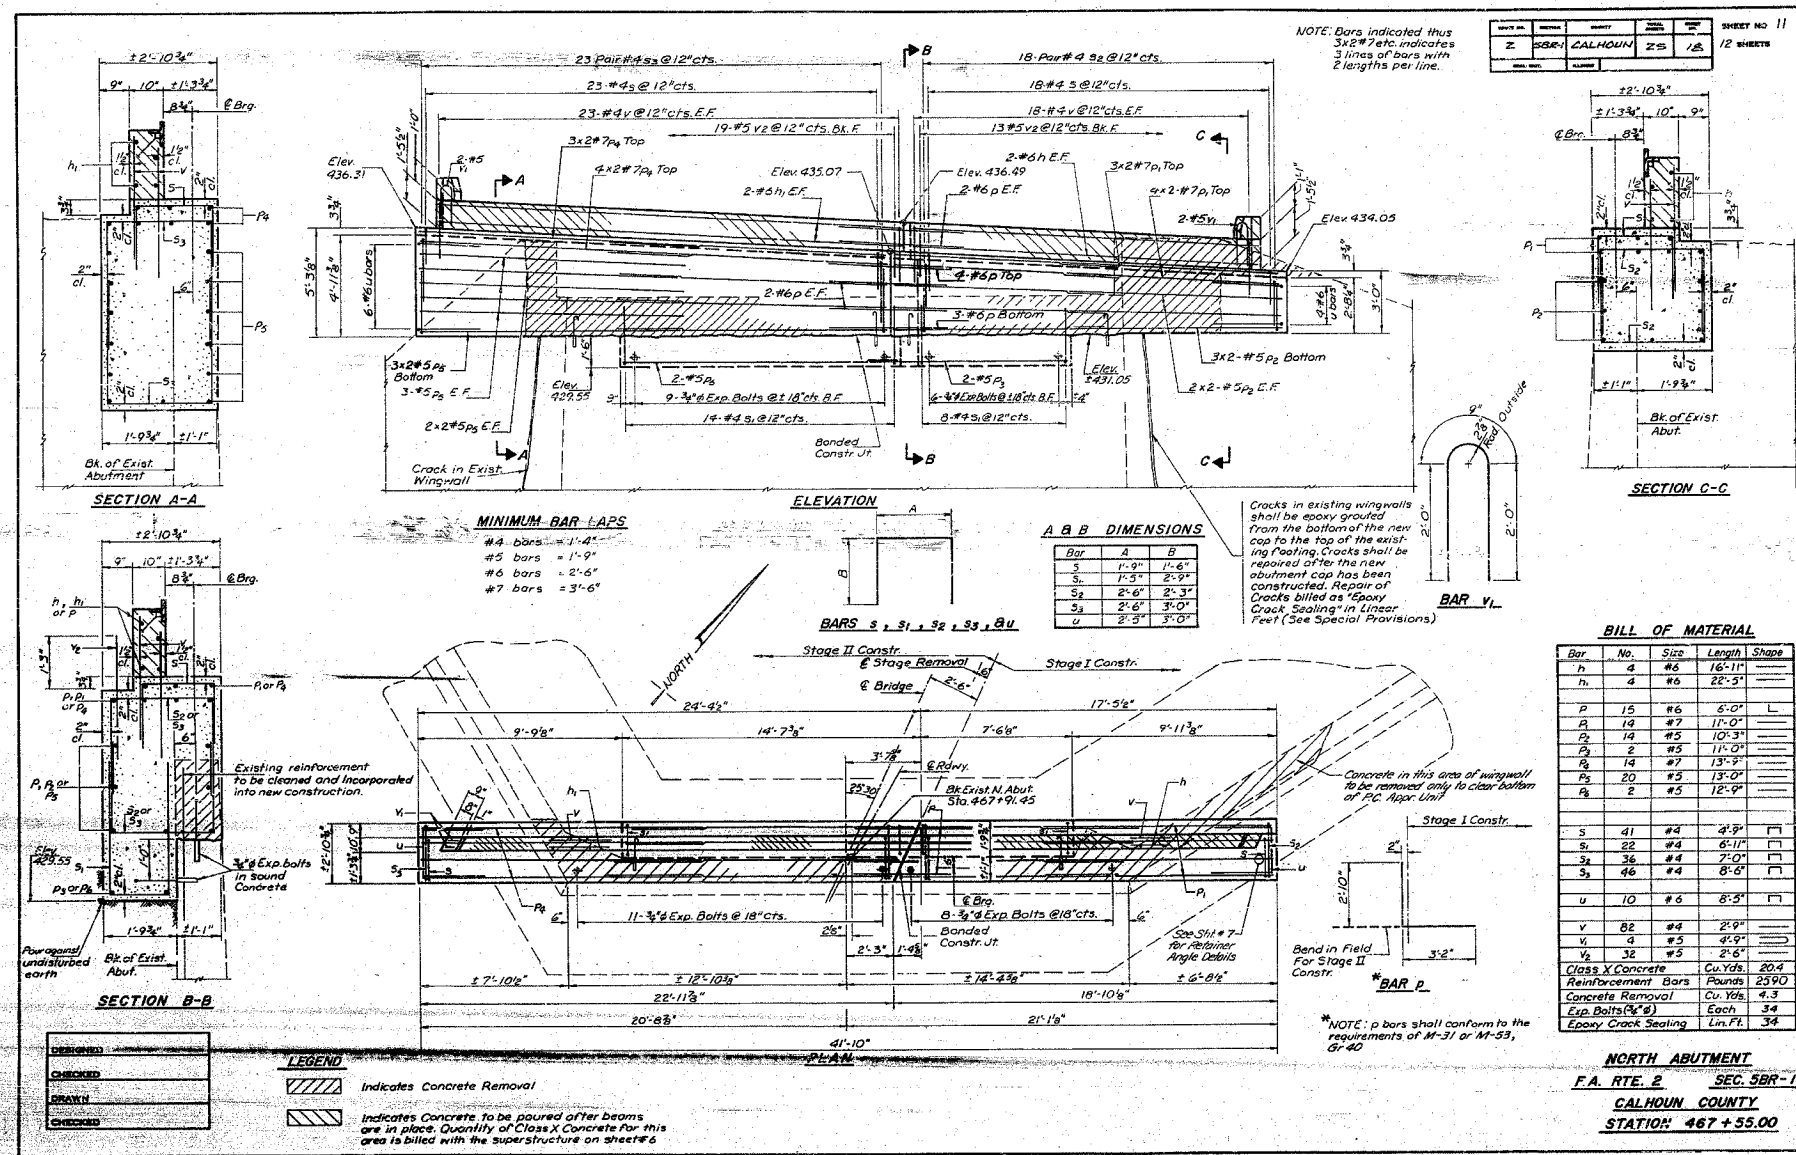

FOR INFORMATION ONLY

ILLINOIS DEPARTMENT OF TRANSPORTATION
EXISTING STRUCTURE PLANS

FAP ROUTE 304
 SECTION 5BR-2
 CLINTON COUNTY

SCALE: VERT. _____
 HORIZ. _____
 DATE _____

DRAWN BY _____
 CHECKED BY _____

PLOT DATE = 1/24/2008
 FILE NAME = c:\projects\led\91805\plan\p1805s.dgn
 PLOT SCALE = 60.0000 / 1"
 REFERENCE = SHEET #