


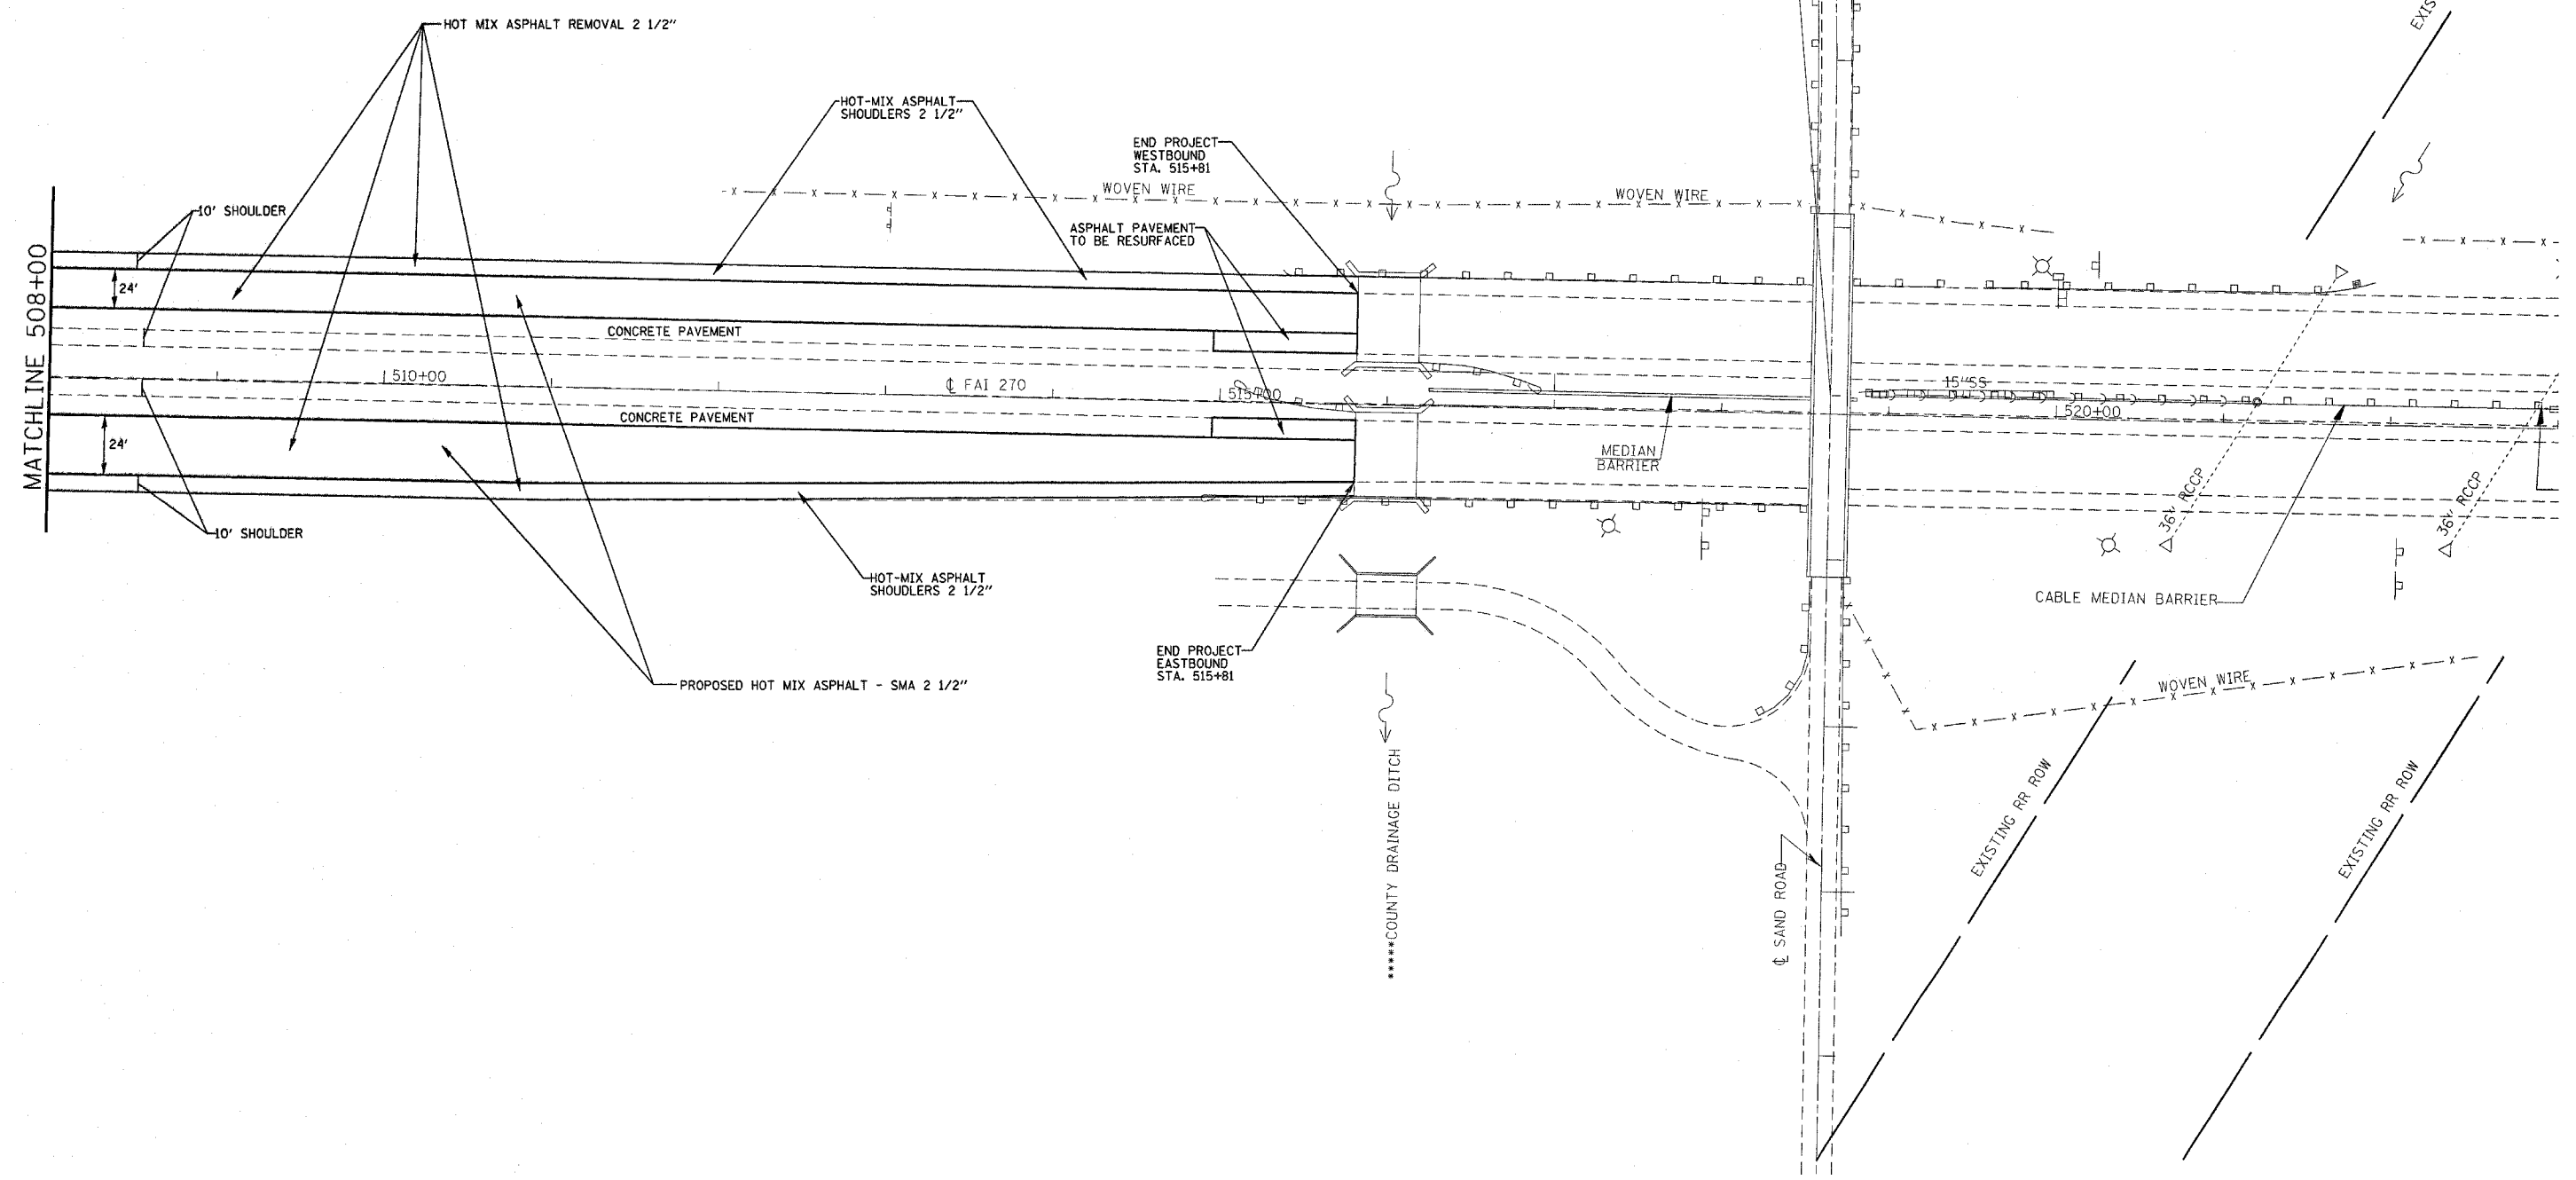

STA 518+65 FAI RTE. 270=
 STA 30+00 SAND RD.
 SEC. 60-4HB
 BR. NO. 60-0171



FILE NAME =	USER NAME = a1fordb	DESIGNED -	REVISED -
c:\projects\ed8207\plan\plan08207a.dgn		DRAWN -	REVISED -
	PLOT SCALE = 50,0000' / IN.	CHECKED -	REVISED -
	PLOT DATE = 4/24/2008	DATE -	REVISED -

**STATE OF ILLINOIS
 DEPARTMENT OF TRANSPORTATION**

PLAN SHEET I-270 MAINLINE			
SCALE:	SHEET NO.	OF SHEETS	STA. TO STA.

F.A.I. RTE. 270	SECTION 60-1,2,3,4RS-2	COUNTY MADISON	TOTAL SHEETS 193	SHEET NO. 55
FED. ROAD DIST. NO. ILLINOIS FED. AID PROJECT			CONTRACT NO. 76A90	