




MATCHLINE 193+00

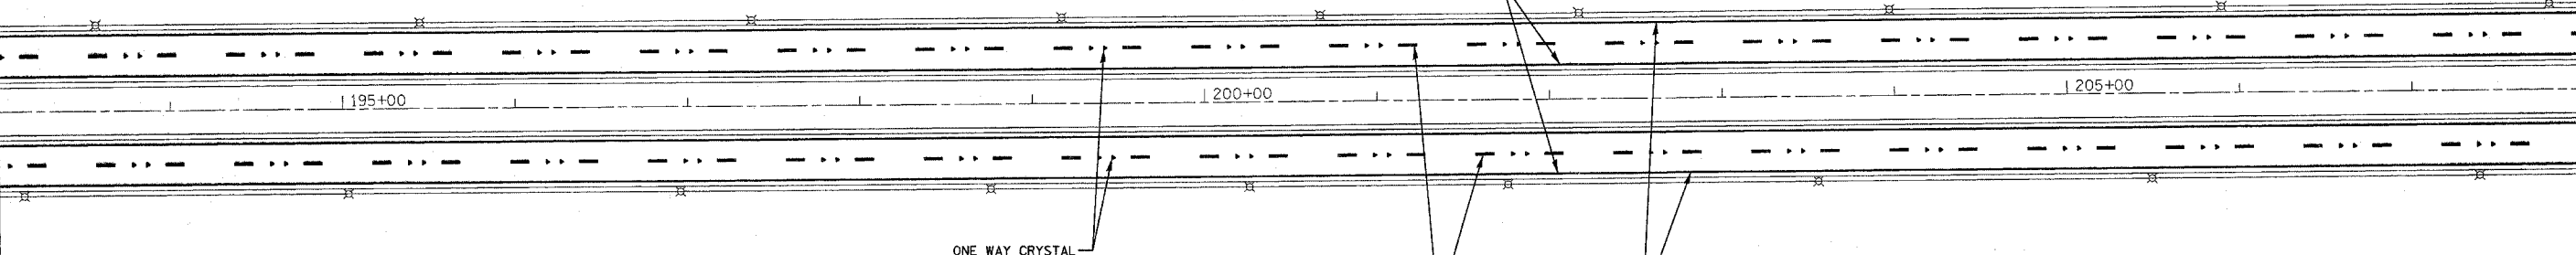

MATCHLINE 208+00

ONE WAY CRYSTAL
RAISED REFLECTIVE
PAVEMENT MARKERS
• 80' CENTERS

4" SOLID
YELLOW LINE

4" WHITE
SKIP DASH

4" SOLID
WHITE LINE

195+00

200+00

205+00

FILE NAME = c:\projects\ed06207\plan\pnk06207a.dgn	USER NAME = alfordb	DESIGNED -	REVISED -
		DRAWN -	REVISED -
	PLOT SCALE = 50.0000' / IN.	CHECKED -	REVISED -
	PLOT DATE = 4/23/2008	DATE -	REVISED -

**STATE OF ILLINOIS
DEPARTMENT OF TRANSPORTATION**

**PROPOSED PAVEMENT MARKING SHEET
I-270 MAINLINE**

SCALE: SHEET NO. OF SHEETS STA. TO STA.

F.A.I. RTE: 270	SECTION 60-(1,2,3,4)RS-2	COUNTY MADISON	TOTAL SHEETS 193	SHEET NO. 99
FED. ROAD DIST. NO. ILLINOIS FED. AID PROJECT			CONTRACT NO. 76A90	