
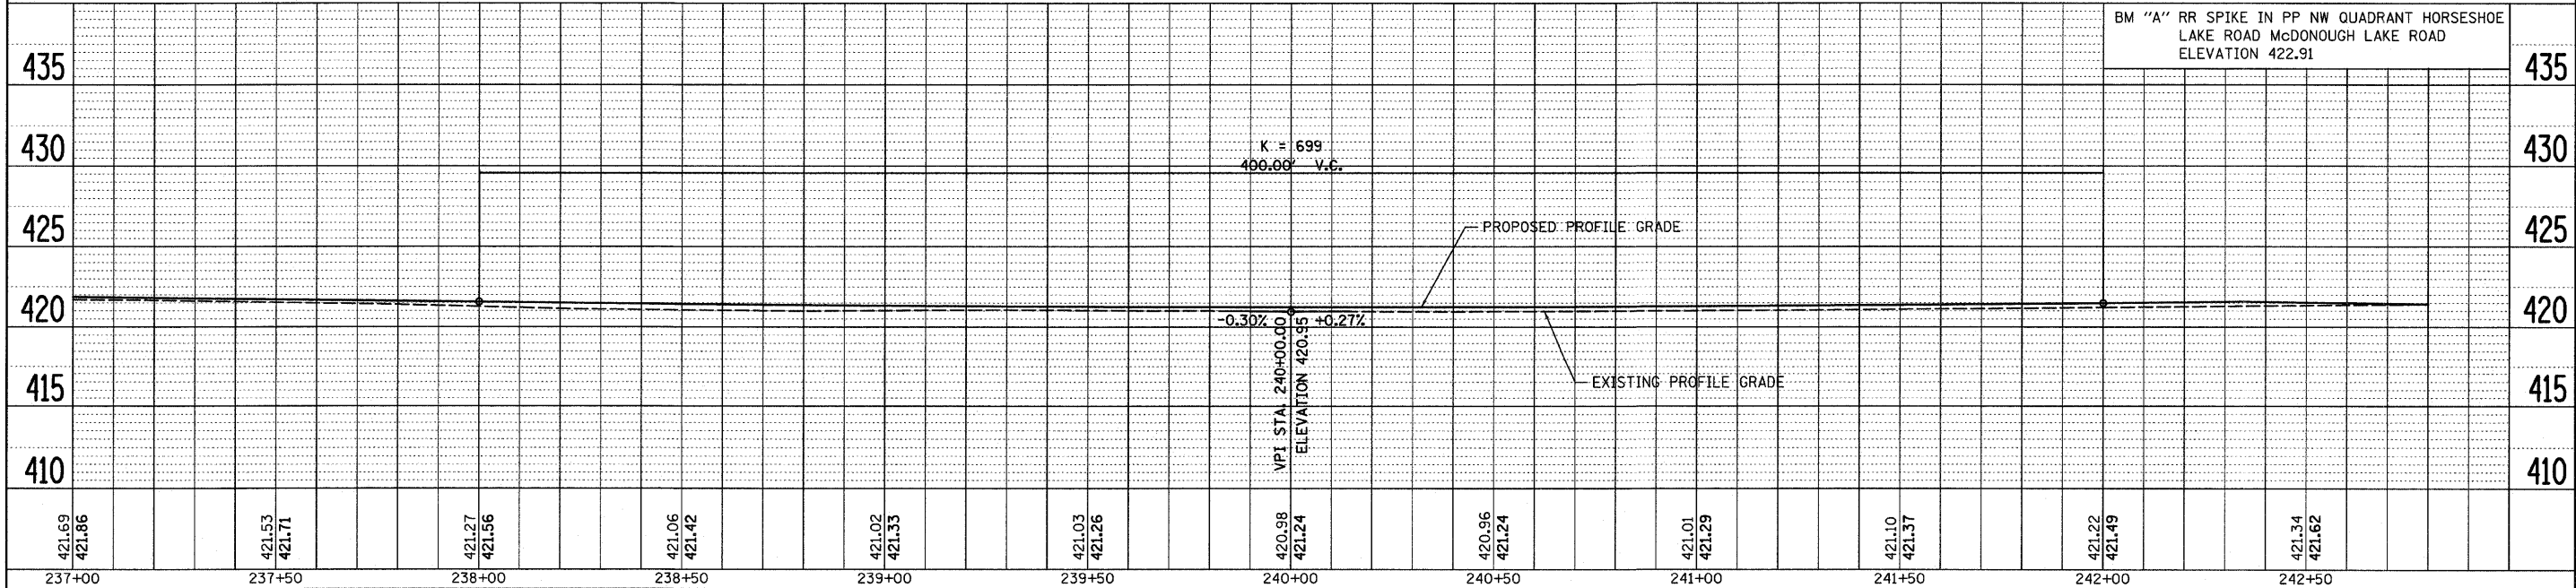


PLAN	SURVEYED	BY	DATE
	PLOTTED		
	CHECKED		
	BY		
	NO. OF WAY CHECKED		
	NO.		
	CADD FILE NAME		

PROFILE	SURVEYED	BY	DATE
	PLOTTED		
	CHECKED		
	BY		
	NO. OF WAY CHECKED		
	NO.		
	STRUCTURE NOTATIONS DTD		

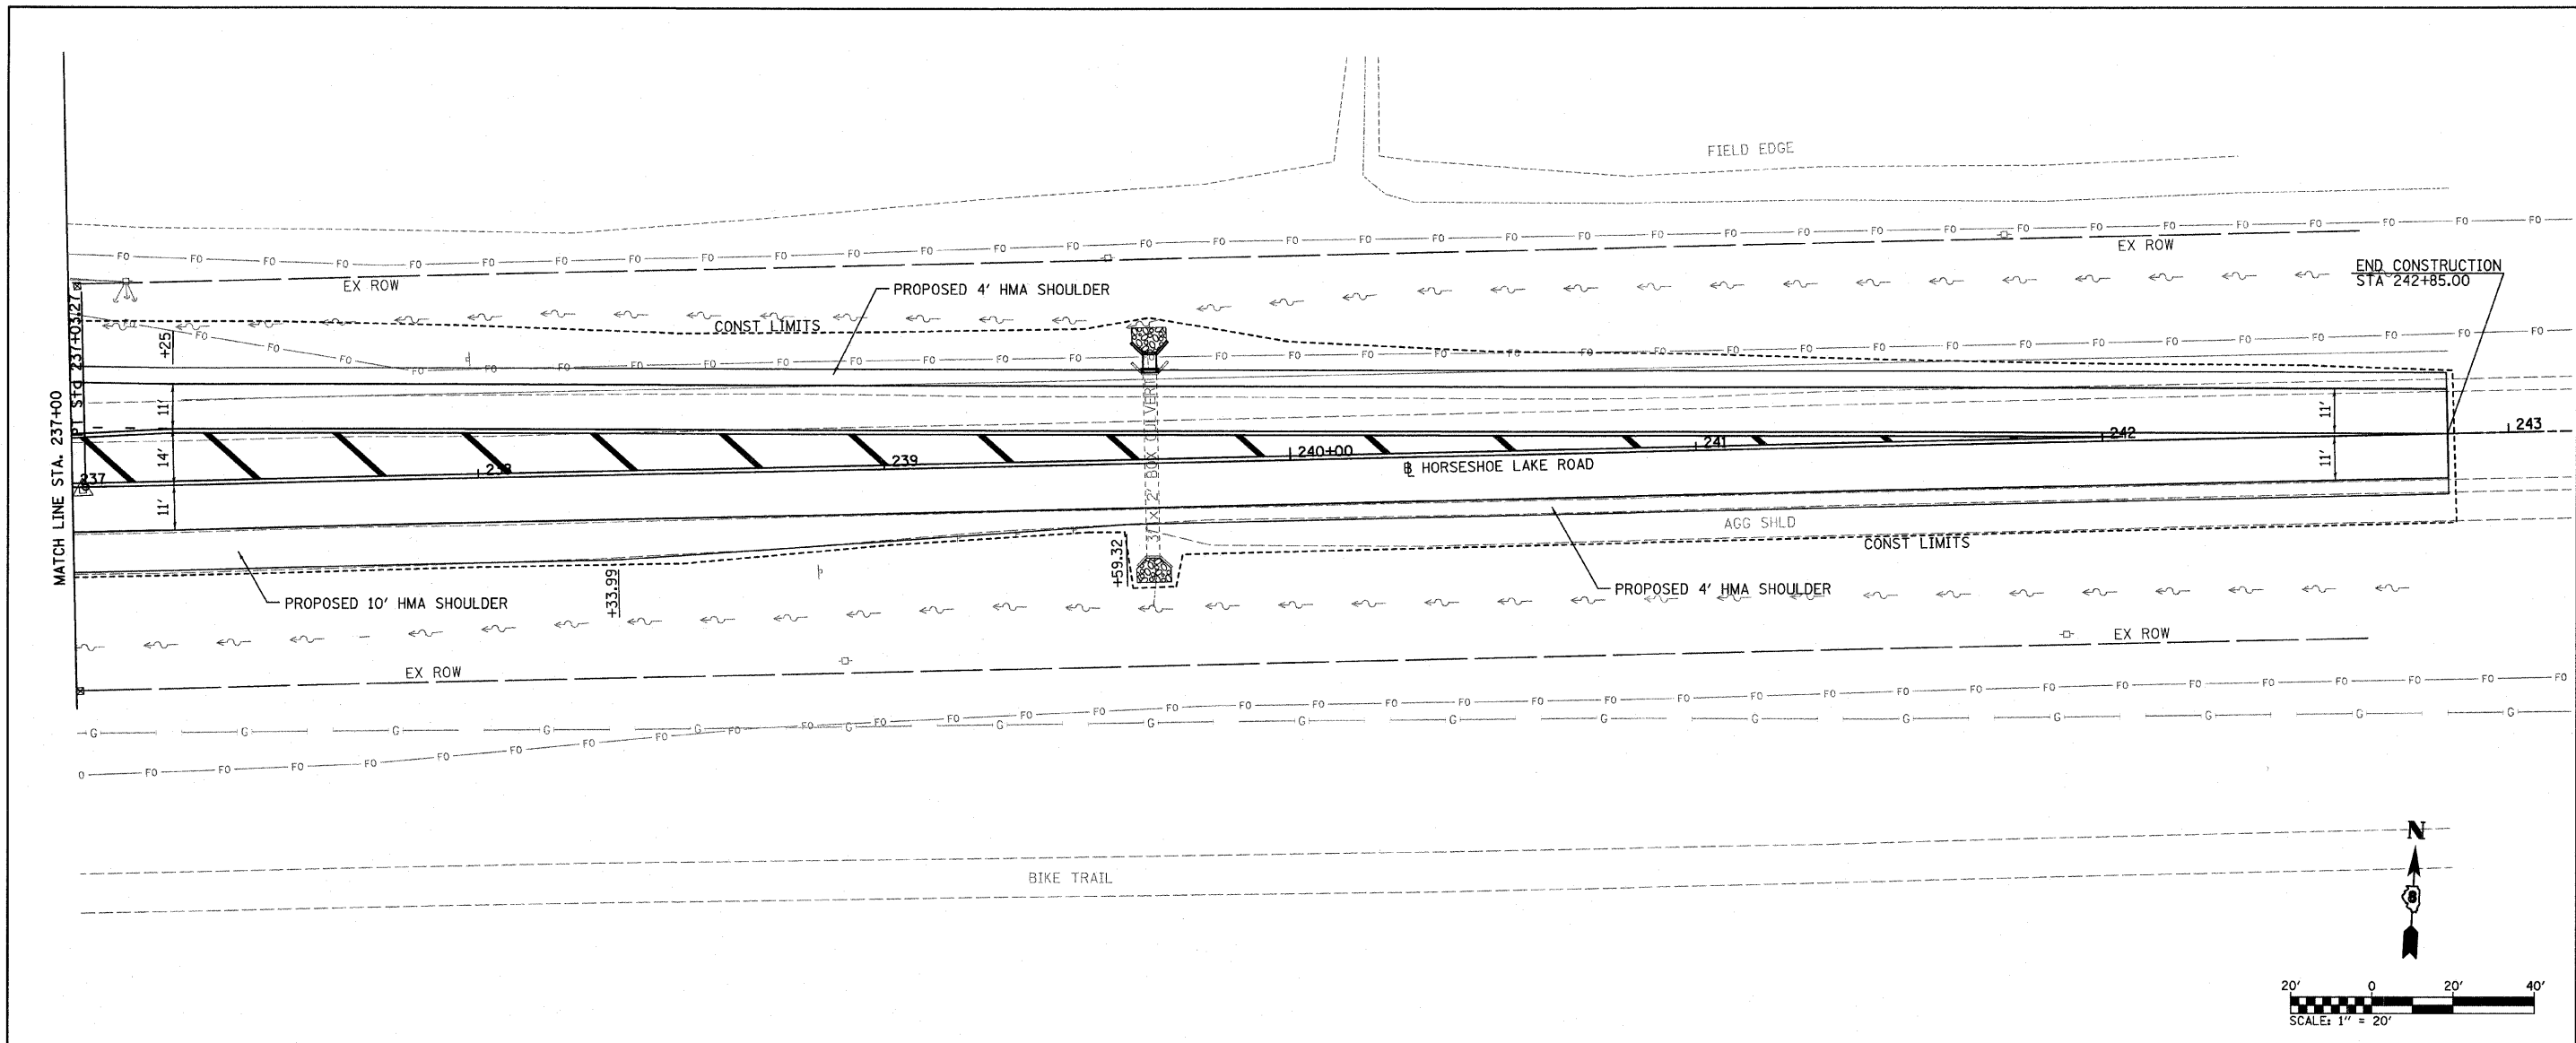

FILE NAME = H:\PA\25004\Technical Production\Civil\W017	USER NAME = #USER# Microstation\Plinoe2b.dgn	DESIGNED -	REVISED -	<b>STATE OF ILLINOIS DEPARTMENT OF TRANSPORTATION</b>	<b>HORSESHOE LAKE ROAD PLAN &amp; PROFILE SHEETS</b>	F.A.U. RTE. 9111	SECTION 73-15TS	COUNTY MADISON	TOTAL SHEETS 64	SHEET NO. 15
PLOT SCALE = 20.0000' / IN.	DATE -	CHECKED -	REVISED -			CONTRACT NO. 76B22				
PLOT DATE = 3/14/2008	DATE -	CHECKED -	REVISED -			FED. ROAD DIST. NO. ILLINOIS FED. AID PROJECT				
						SCALE: 1" = 20'	SHEET NO. 3 OF 3 SHEETS	STA. 237+00.00 TO STA. 243+00.00		