


PLAN	SURVEYED	BY	DATE
	PLOTTED		
	NOTED		
	NO. OF WAY CHECKED		
	CADD FILE NAME		

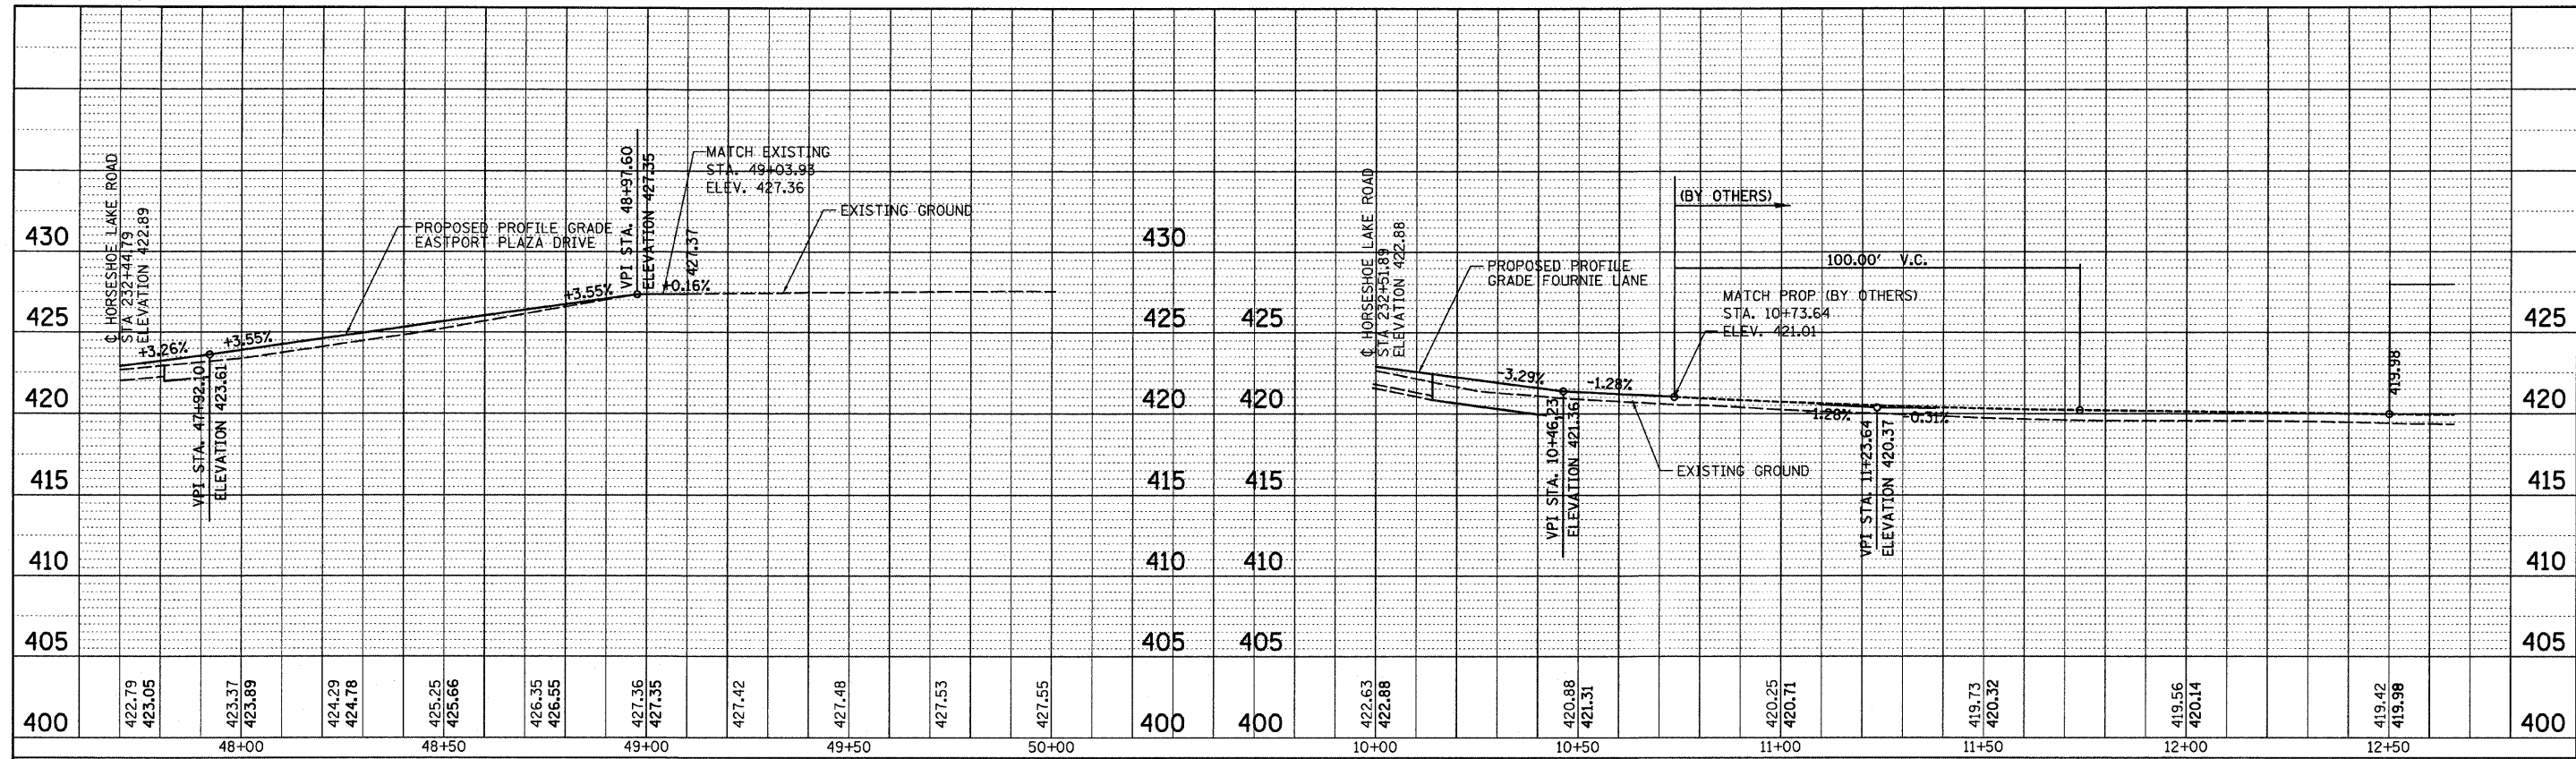


EASTPORT PLAZA DRIVE PROFILES

FOURNIE LANE PROFILES

RAMP 4 PROFILES

PROFILE	SURVEYED	BY	DATE
	PLOTTED		
	NOTED		
	NO. OF WAY CHECKED		
	STRUCTURE NOTATIONS CHKD		

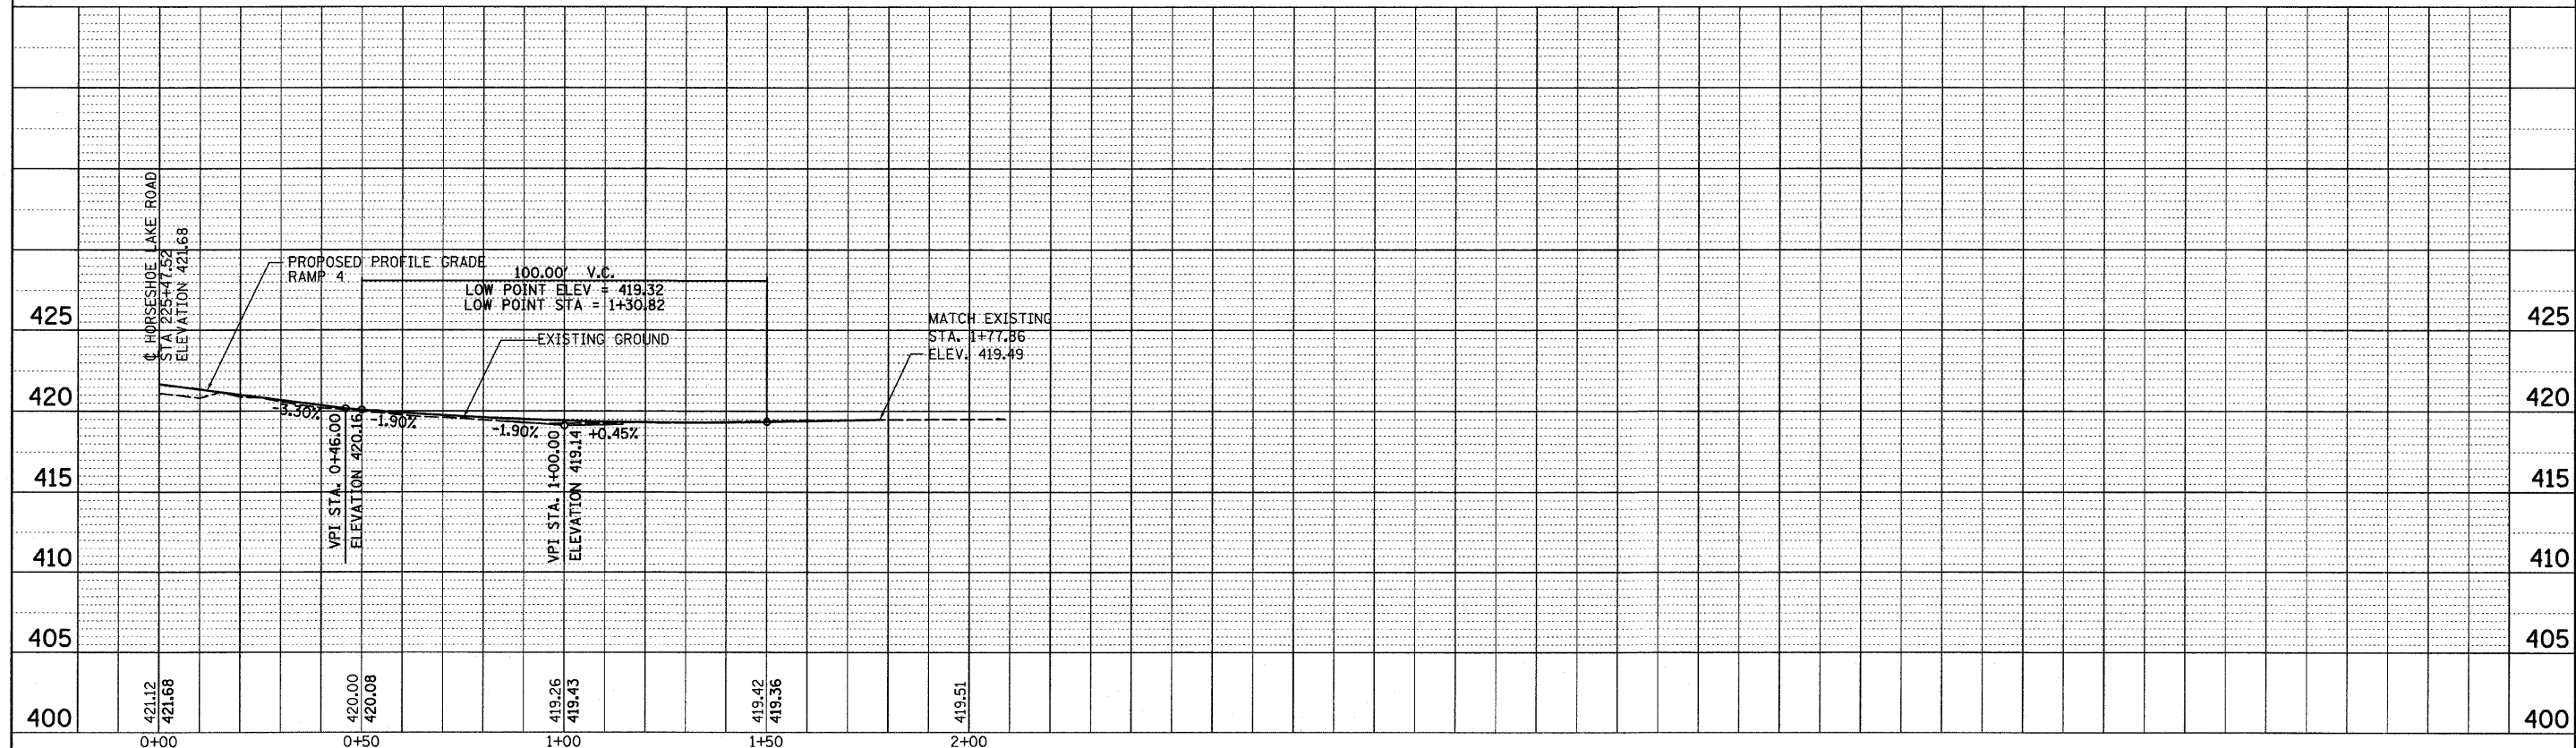

FILE NAME = H:\P\25084\Technical Production\Civil\W017

USER NAME = #USER#
 Microstation\ar_prof001.dgn
 PLOT SCALE = 20.0000' / IN.
 PLOT DATE = 3/14/2008

DESIGNED -
 DRAWN -
 CHECKED -
 DATE -

REVISED -
 REVISED -
 REVISED -
 REVISED -

STATE OF ILLINOIS
 DEPARTMENT OF TRANSPORTATION

EASTPORT PLAZA DRIVE, FOURNIE LANE AND RAMP 4 PROFILE SHEET

SCALE: SHEET NO. OF SHEETS STA. TO STA.

F.A.U. RTE.	SECTION	COUNTY	TOTAL SHEETS	SHEET NO.
9111	73-15TS	MADISON	64	16
FED. ROAD DIST. NO. ILLINOIS FED. AID PROJECT			CONTRACT NO. 76B22	