


MATCHLINE STA. 234+00

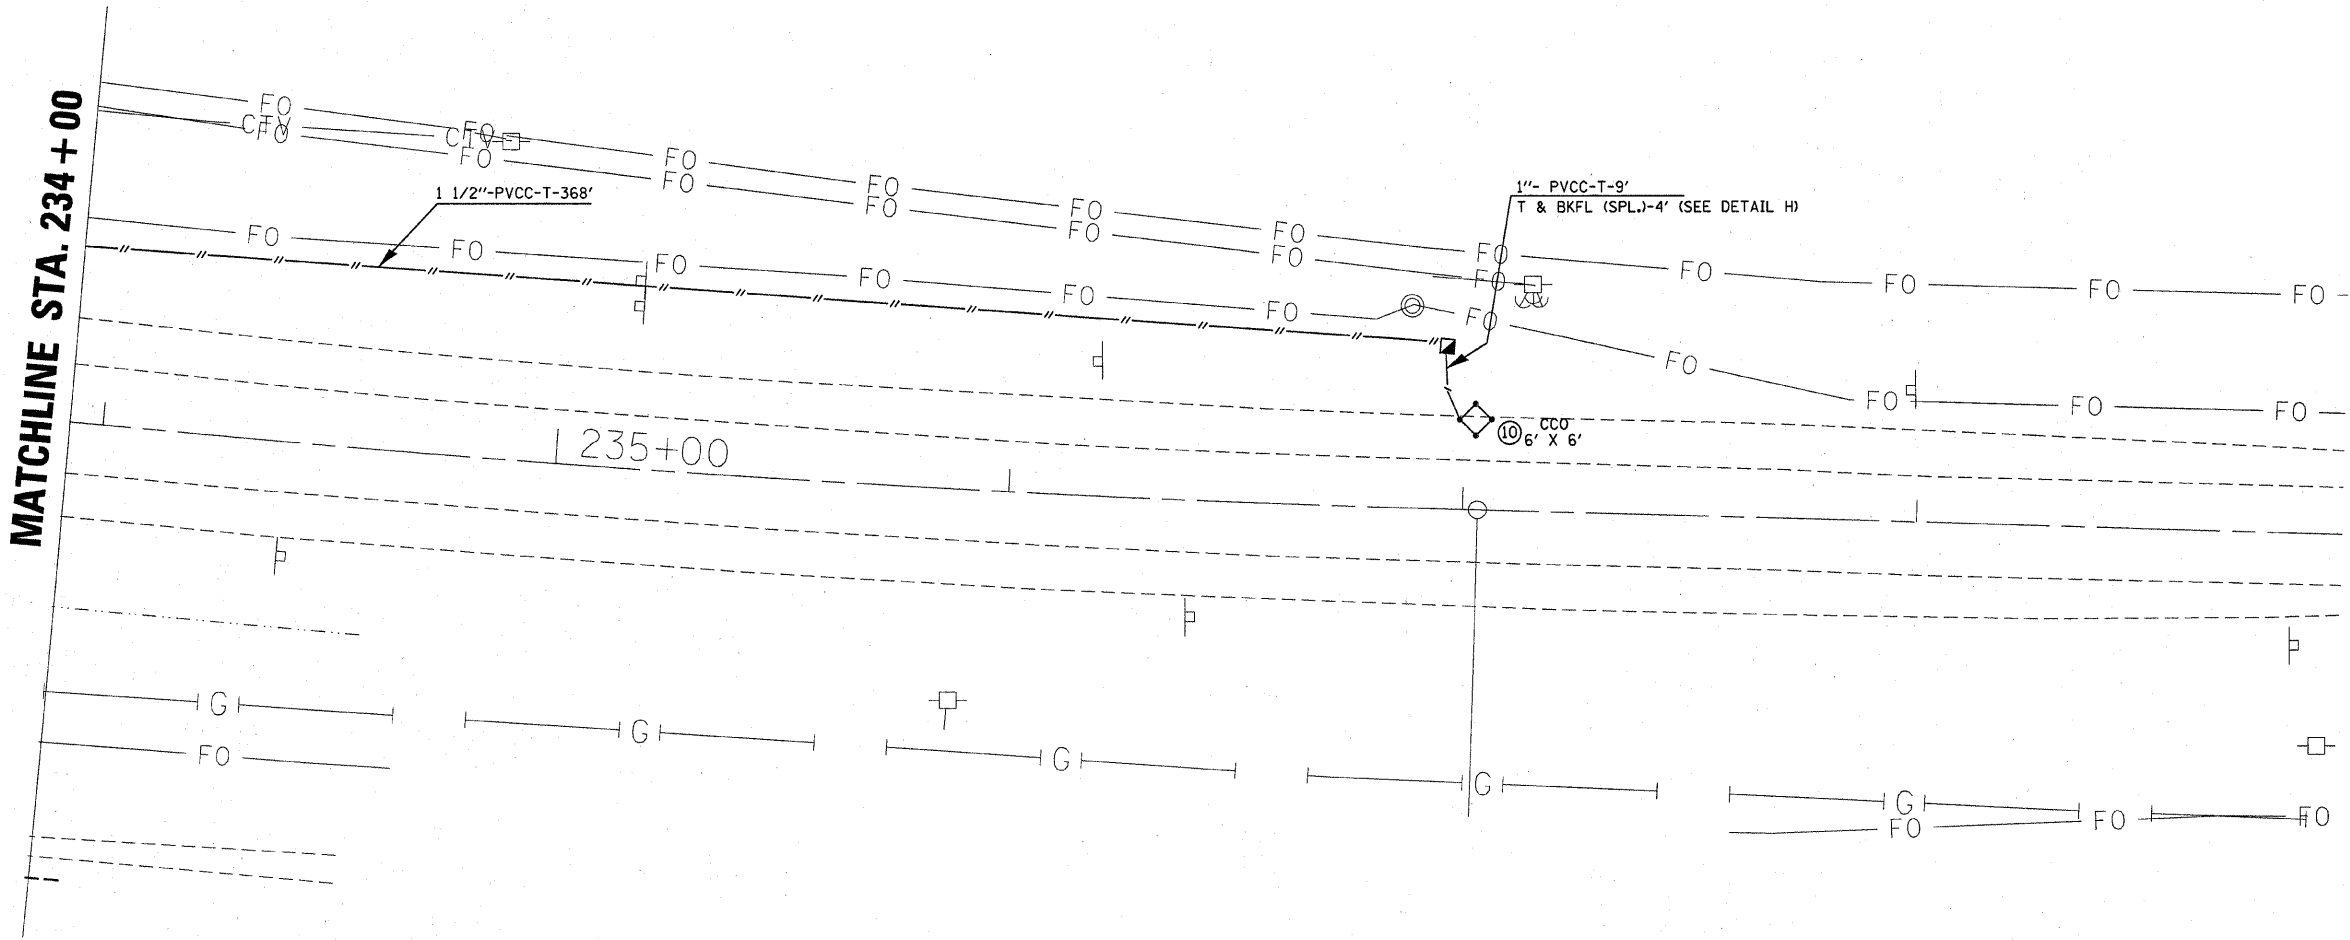

FILE NAME =	USER NAME = keplerc1	DESIGNED - ---	REVISED - ---
cr\projects\view\ed09707\electrical\topl	09707.e.dgn	DRAWN - ---	REVISED - ---
	PLOT SCALE = 20.0000' / IN.	CHECKED - ---	REVISED - ---
	PLOT DATE = 3/17/2008	DATE - ---	REVISED - ---

**STATE OF ILLINOIS
DEPARTMENT OF TRANSPORTATION**

**EASTPORT PLAZA DRIVE /FOURNIE LANE
LIGHTING AND TRAFFIC SIGNAL PLAN**

SCALE: _____ SHEET NO. 7 OF 9 SHEETS STA. _____ TO STA. _____

F.A.U. RTE.	SECTION	COUNTY	TOTAL SHEETS	SHEET NO.
9111	73-15TS	MADISON	64	41
FED. ROAD DIST. NO. - ILLINOIS FED. AID PROJECT				
CONTRACT NO. 76B22				