


FINAL SURVEY	SURVEYED	BY	DATE
NOTE BOOK	PLOTTED		
	TEMPLATE		
	AREAS		
	CHECKED		

ORIGINAL SURVEY	SURVEYED	BY	DATE
NOTE BOOK	PLOTTED		
	TEMPLATE		
	AREAS		
	CHECKED		

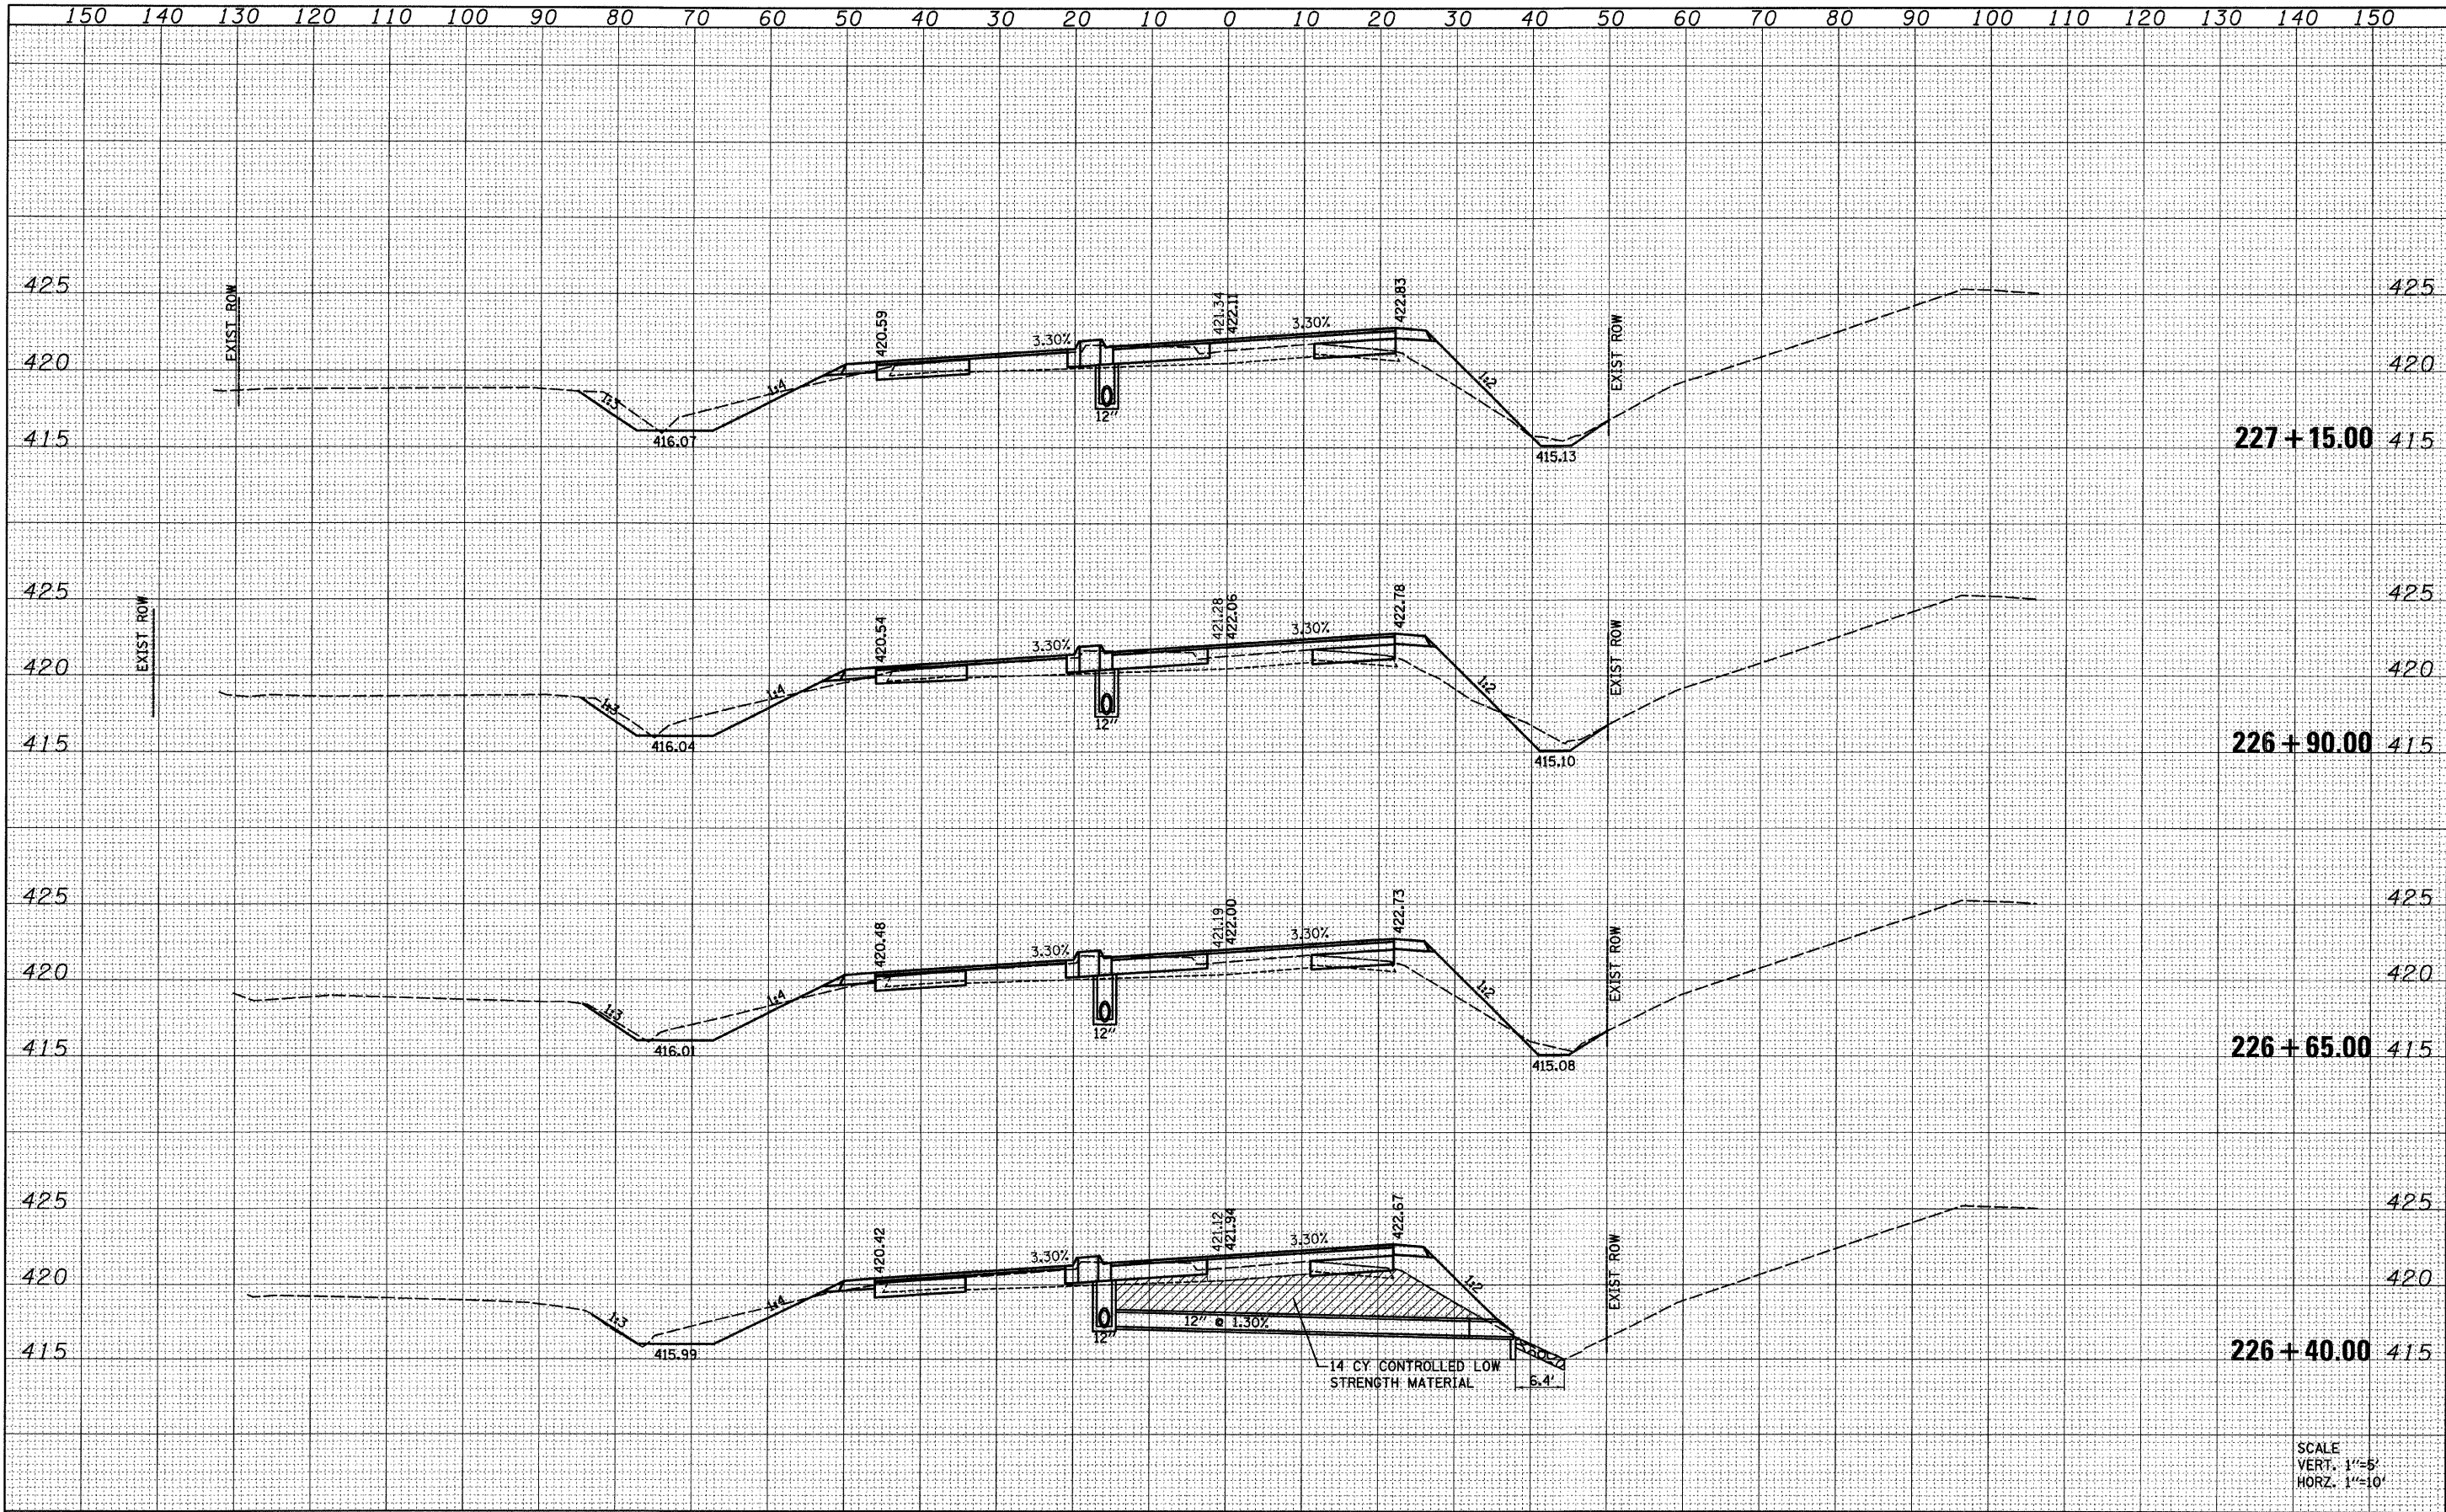

SCALE  
VERT. 1"=5'  
HORZ. 1"=10'

FILE NAME = H:\P\25004\Technical Production\Civil\W017\Mapstation\sshtmlcoul2.dgn	USER NAME = #USER#	DESIGNED -	REVISED -	<b>STATE OF ILLINOIS DEPARTMENT OF TRANSPORTATION</b>	<b>HORSESHOE LAKE ROAD STORM SEWER SECTIONS</b>			F.A.U. RTE.	SECTION	COUNTY	TOTAL SHEETS	SHEET NO.
PLOT SCALE = 10.0000' / IN.	PLOT DATE = 3/14/2008	DRAWN -	REVISED -		SCALE:	SHEET NO. 1 OF 5 SHEETS	STA. 226+40.00 TO STA. 227+15.00	9111	73-15TS	MADISON	64	50
		CHECKED -	REVISED -					CONTRACT NO. 76B22				
		DATE -	REVISED -					FED. ROAD DIST. NO. ILLINOIS FED. AID PROJECT				