


FINAL SURVEY	SURVEYED	BY	DATE
NOTE BOOK	PLOTTED		
	TEMPLATE		
	AS		
	AREAS		
	CHECKED		
NO.			

ORIGINAL SURVEY	SURVEYED	BY	DATE
NOTE BOOK	PLOTTED		
	TEMPLATE		
	AS		
	AREAS		
	CHECKED		
NO.			

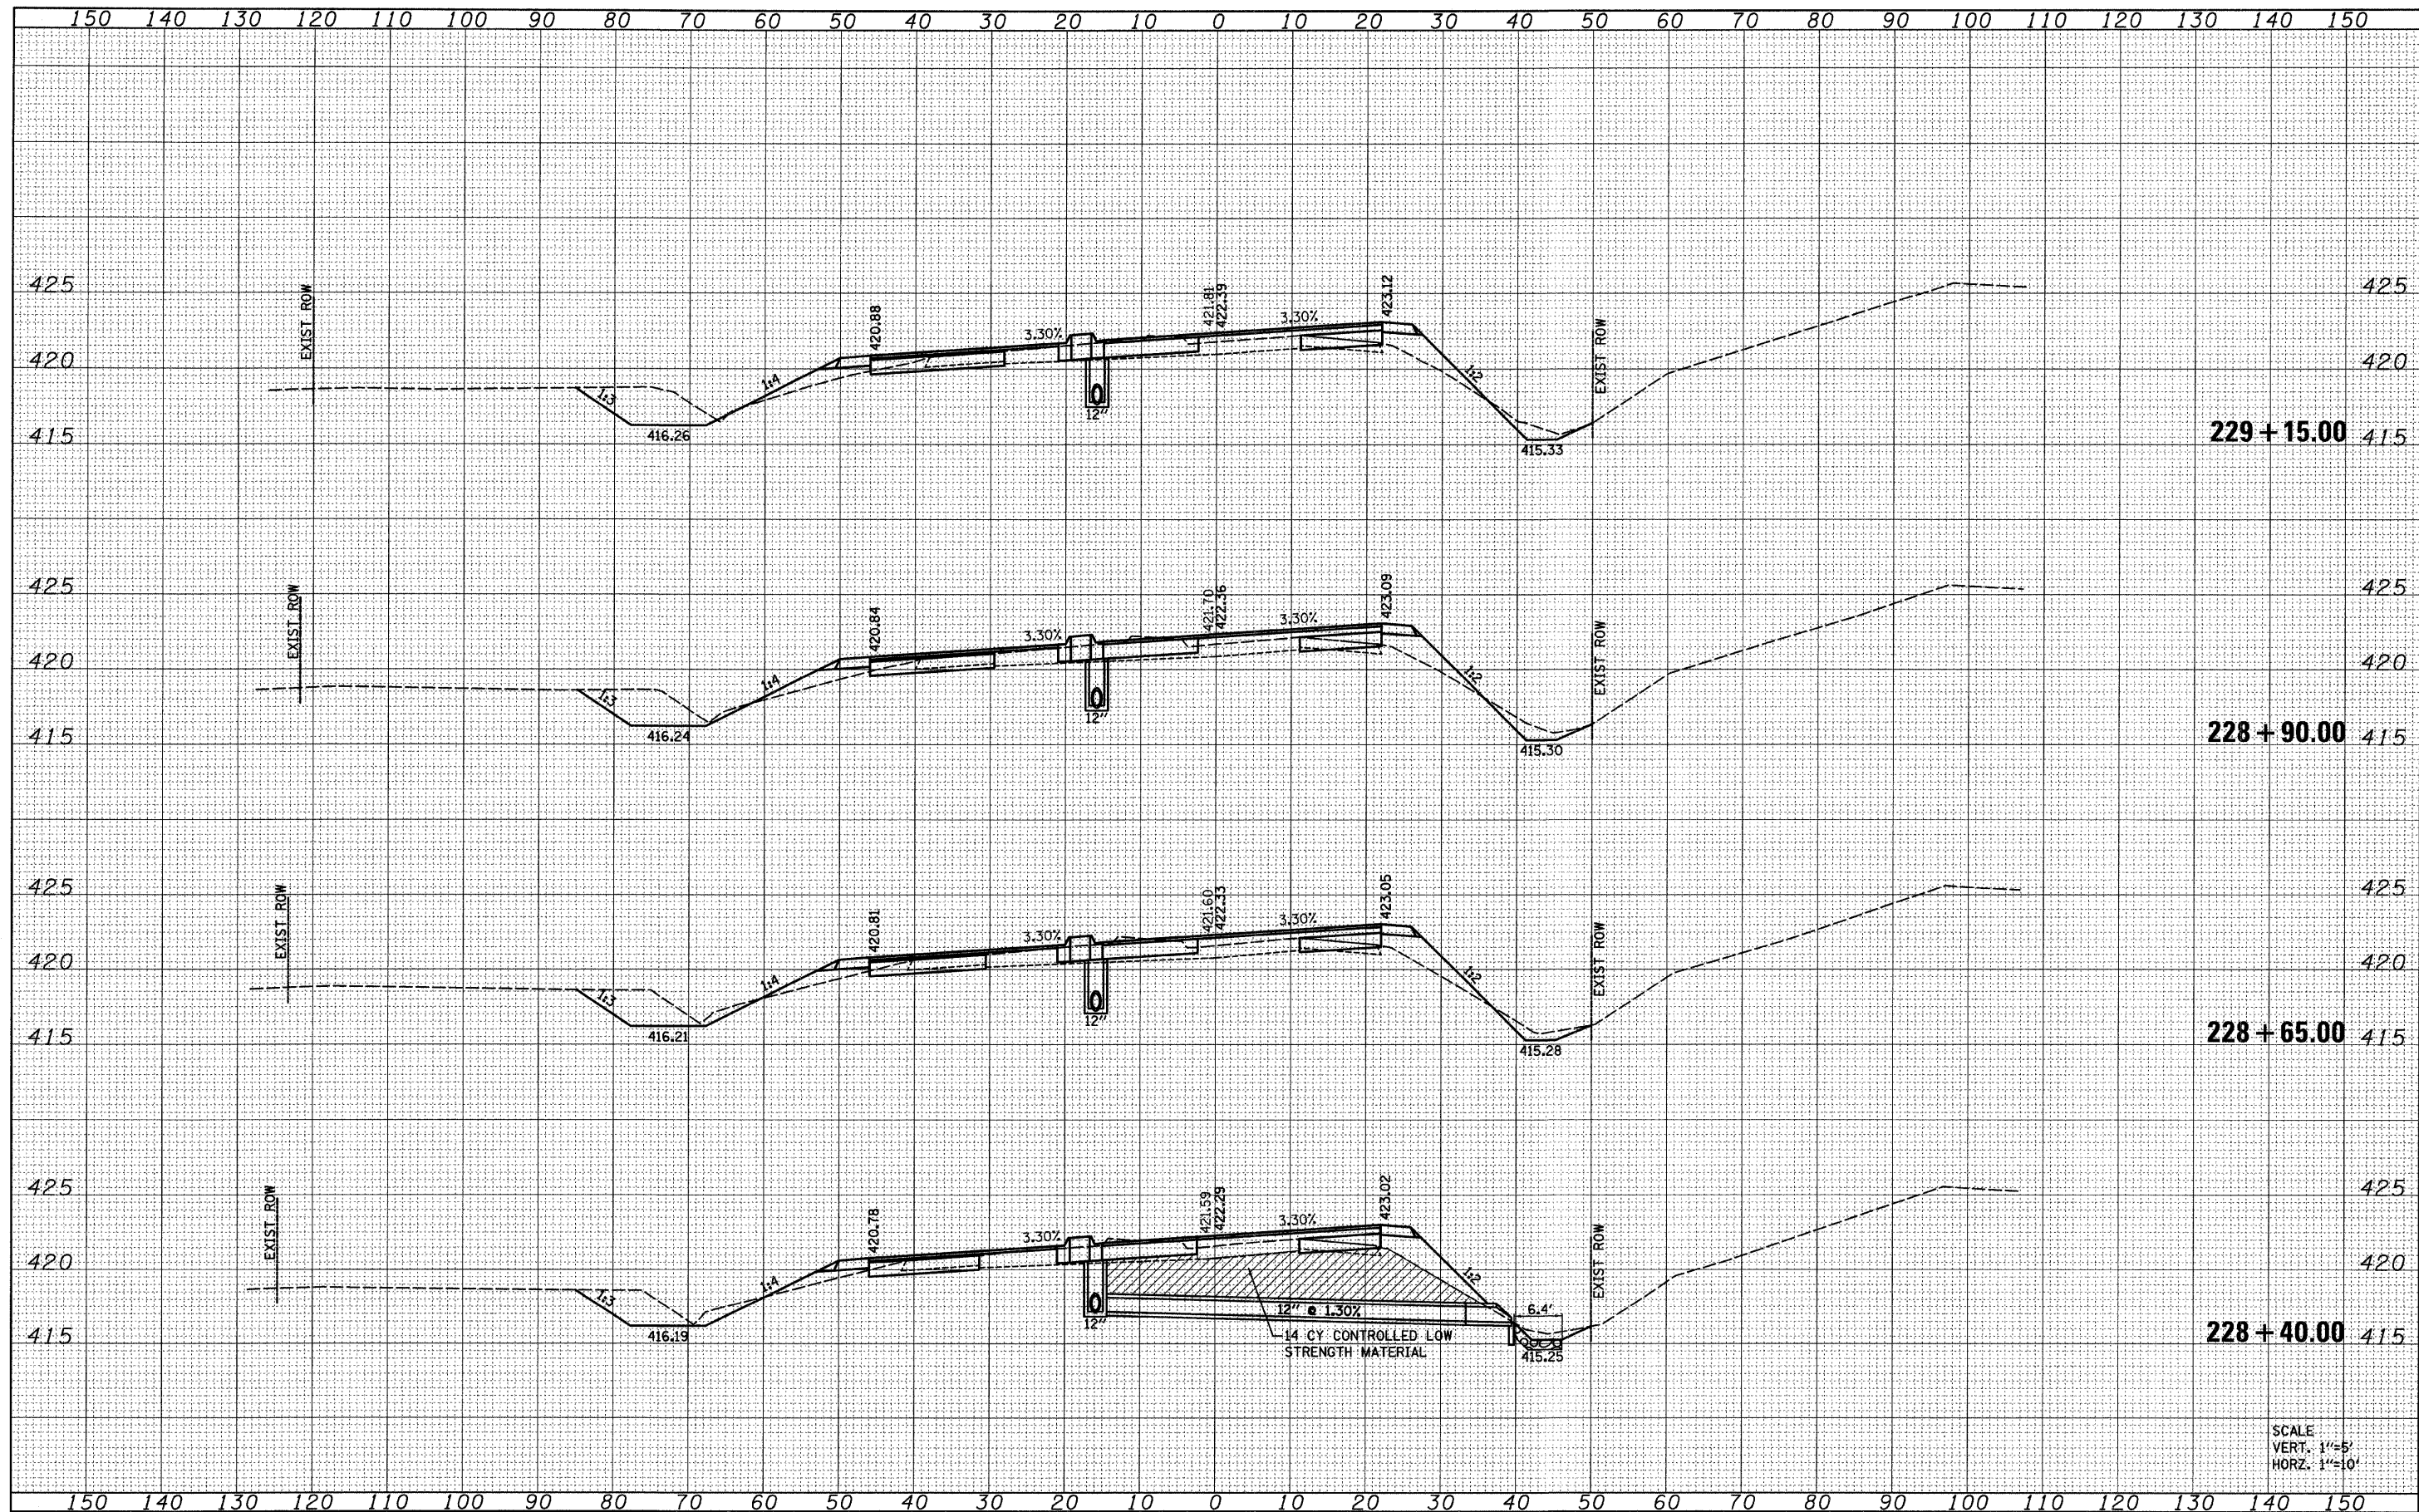

SCALE
VERT. 1"=5'
HORIZ. 1"=10'

FILE NAME =	USER NAME = #USER#
H:\P\25004\Technical Production\Civil\W017\Mapstation\sshtmloulo2.dgn	
PLOT SCALE = 10.0000' / IN.	
PLOT DATE = 3/14/2008	

DESIGNED -	REVISED -
DRAWN -	REVISED -
CHECKED -	REVISED -
DATE -	REVISED -

**STATE OF ILLINOIS
DEPARTMENT OF TRANSPORTATION**

HORSESHOE LAKE ROAD STORM SEWER SECTIONS	
SCALE:	SHEET NO. 3 OF 5 SHEETS
	STA. 228+40.00 TO STA. 229+15.00

F.A.U. RTE.	SECTION	COUNTY	TOTAL SHEETS	SHEET NO.
9111	73-15TS	MADISON	64	52
FED. ROAD DIST. NO.		ILLINOIS FED. AID PROJECT		
		CONTRACT NO. 76B22		