


DATE	
BY	
SURVEYED	
PLOTTED	
TEMPLATE	
AREAS	
CHECKED	
NO.	

DATE	
BY	
ORIGINAL SURVEY	
PLOTTED	
TEMPLATE	
AREAS	
CHECKED	
NO.	

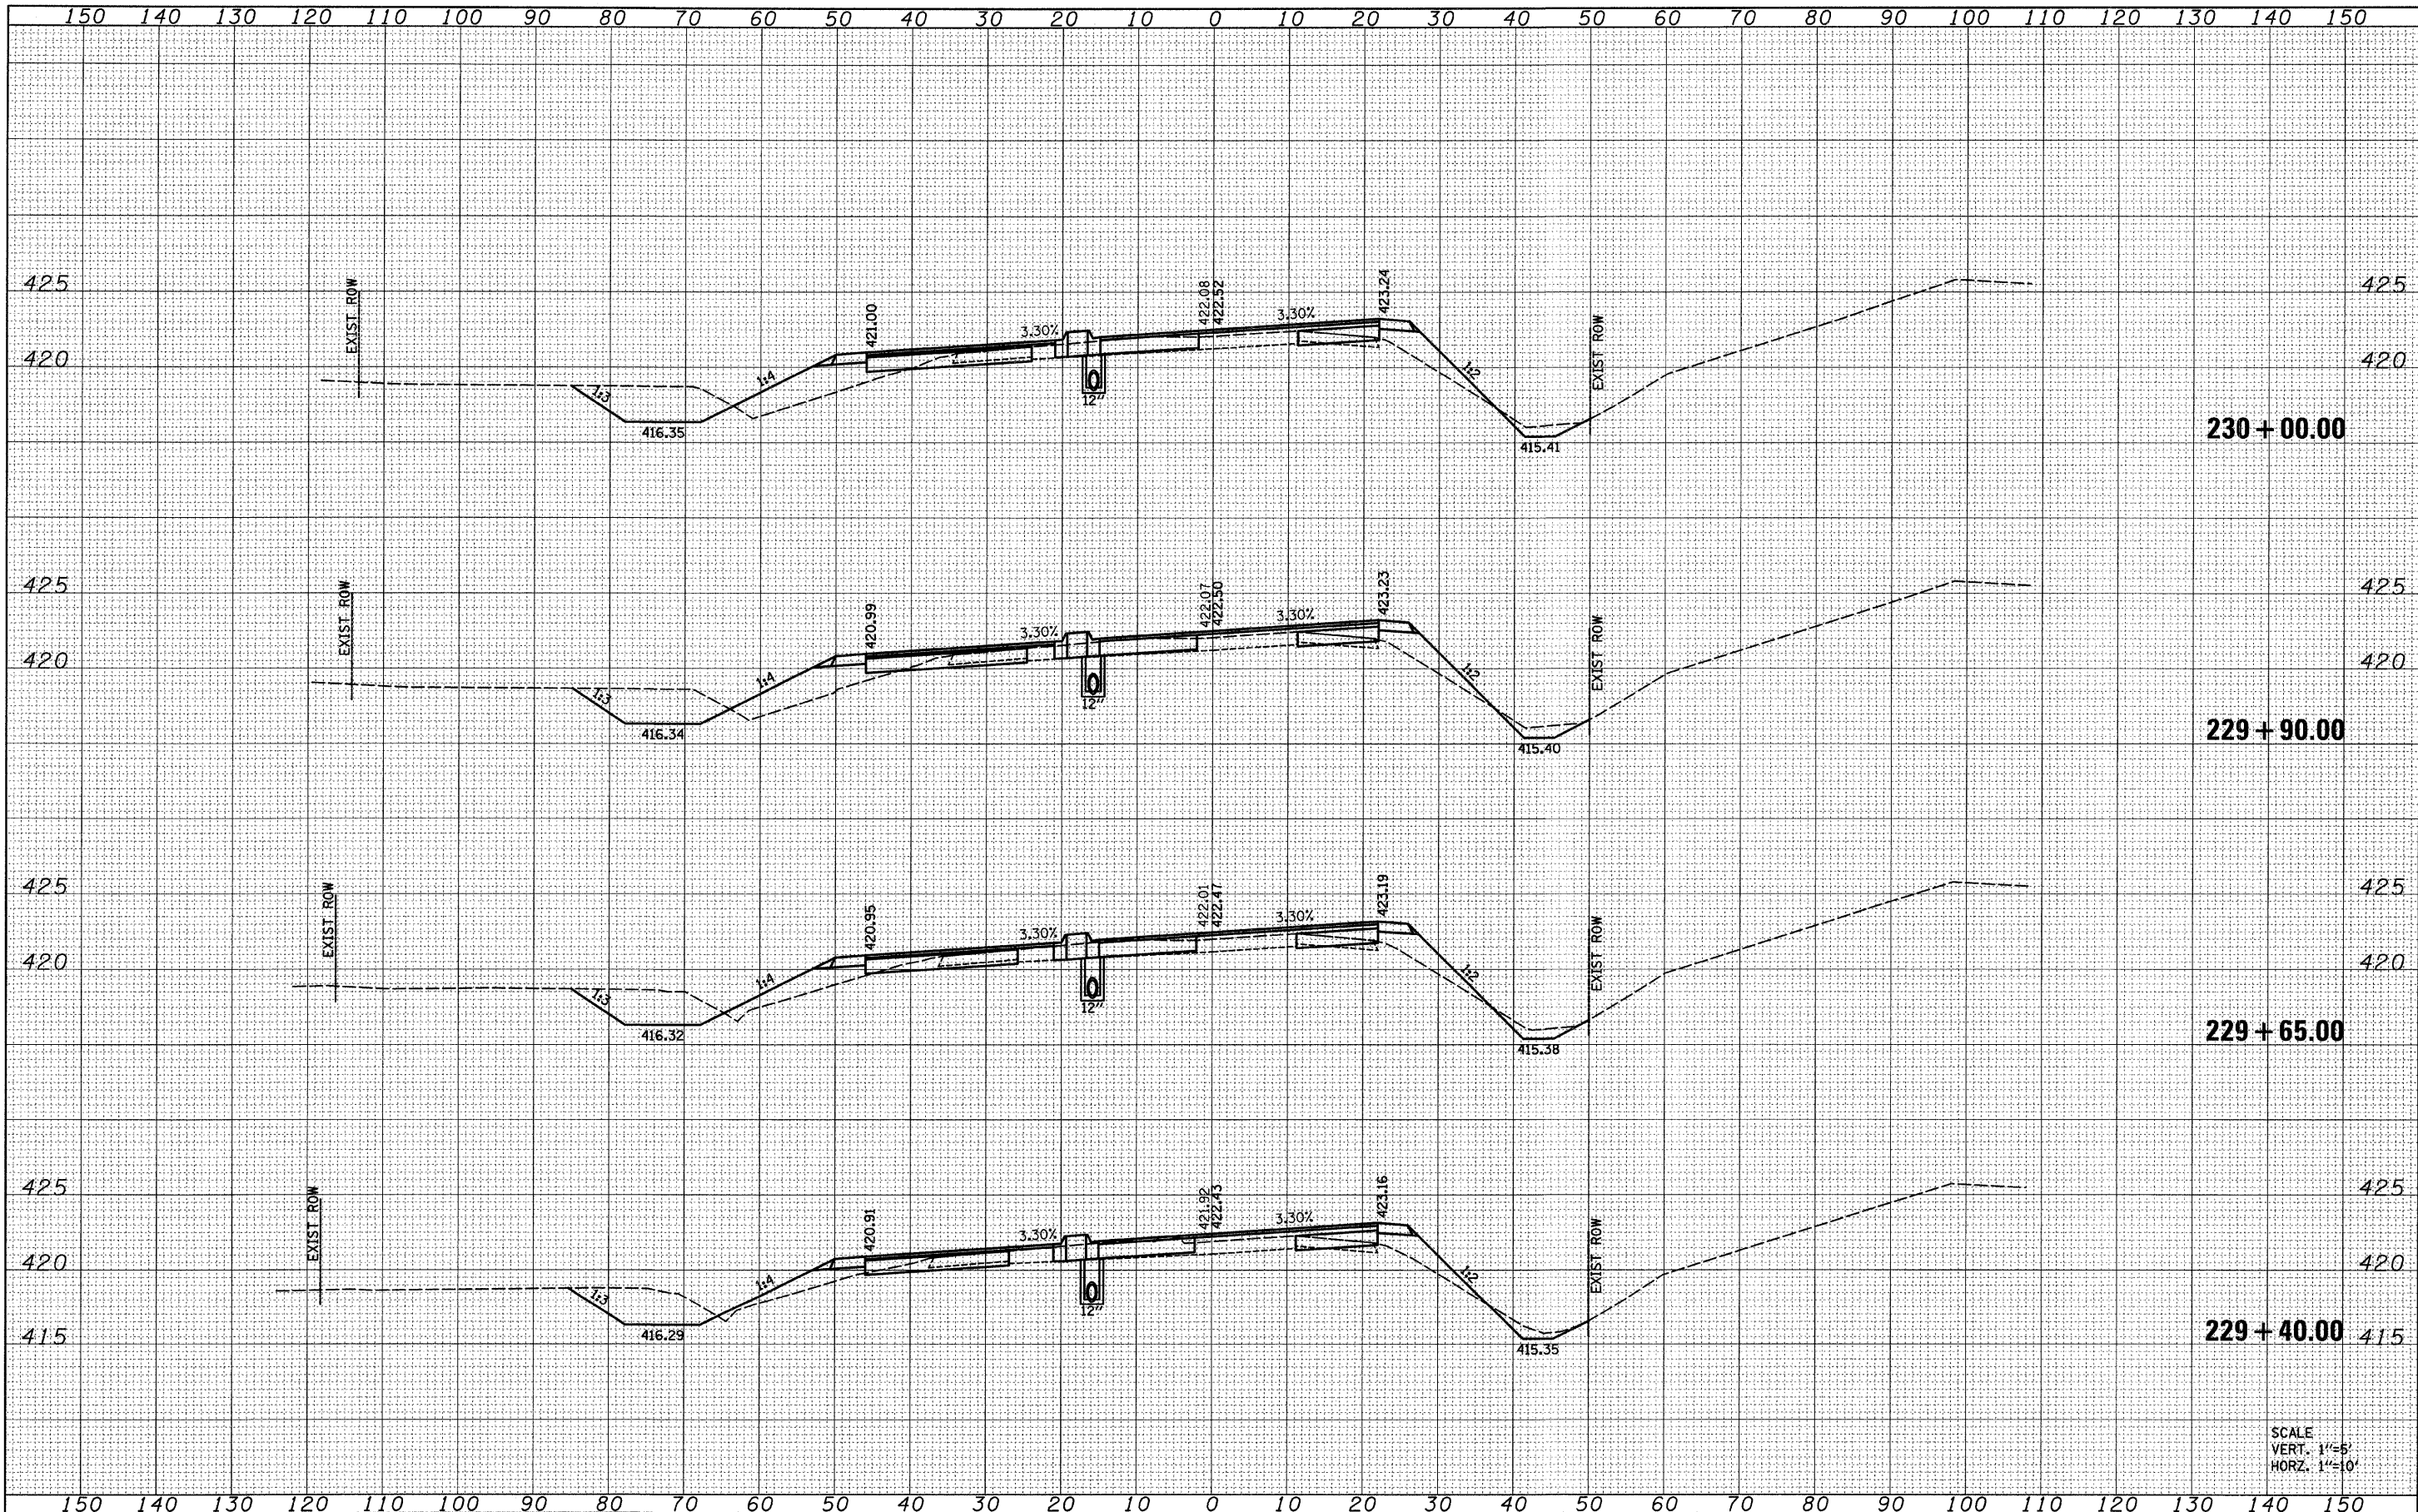

SCALE
VERT. 1"=5'
HORZ. 1"=10'

FILE NAME = H:\P\250084\Technical Production\Civil\W017\Mc...	USER NAME = #USER*	DESIGNED -	REVISED -	STATE OF ILLINOIS DEPARTMENT OF TRANSPORTATION	HORSESHOE LAKE ROAD STORM SEWER SECTIONS		F.A.U. RTE.	SECTION	COUNTY	TOTAL SHEETS	SHEET NO.
	station\xashtmloulo2.dgn	DRAWN -	REVISED -				9111	73-15TS	MADISON	64	53
	PLOT SCALE = 10.0000' / IN.	CHECKED -	REVISED -				CONTRACT NO. 76B22				
	PLOT DATE = 3/14/2008	DATE -	REVISED -				FED. ROAD DIST. NO. ILLINOIS FED. AID PROJECT				

SCALE: SHEET NO. 4 OF 5 SHEETS STA. 229+40.00 TO STA. 230+00.00