


DATE	
BY	
SUBMITTED	
PLOTTED	
TEMPLATE	
AREAS	
CHECKED	
NO.	

DATE	
BY	
ORIGINAL	
SURVEY	
NOTE	
BOOK	
NO.	

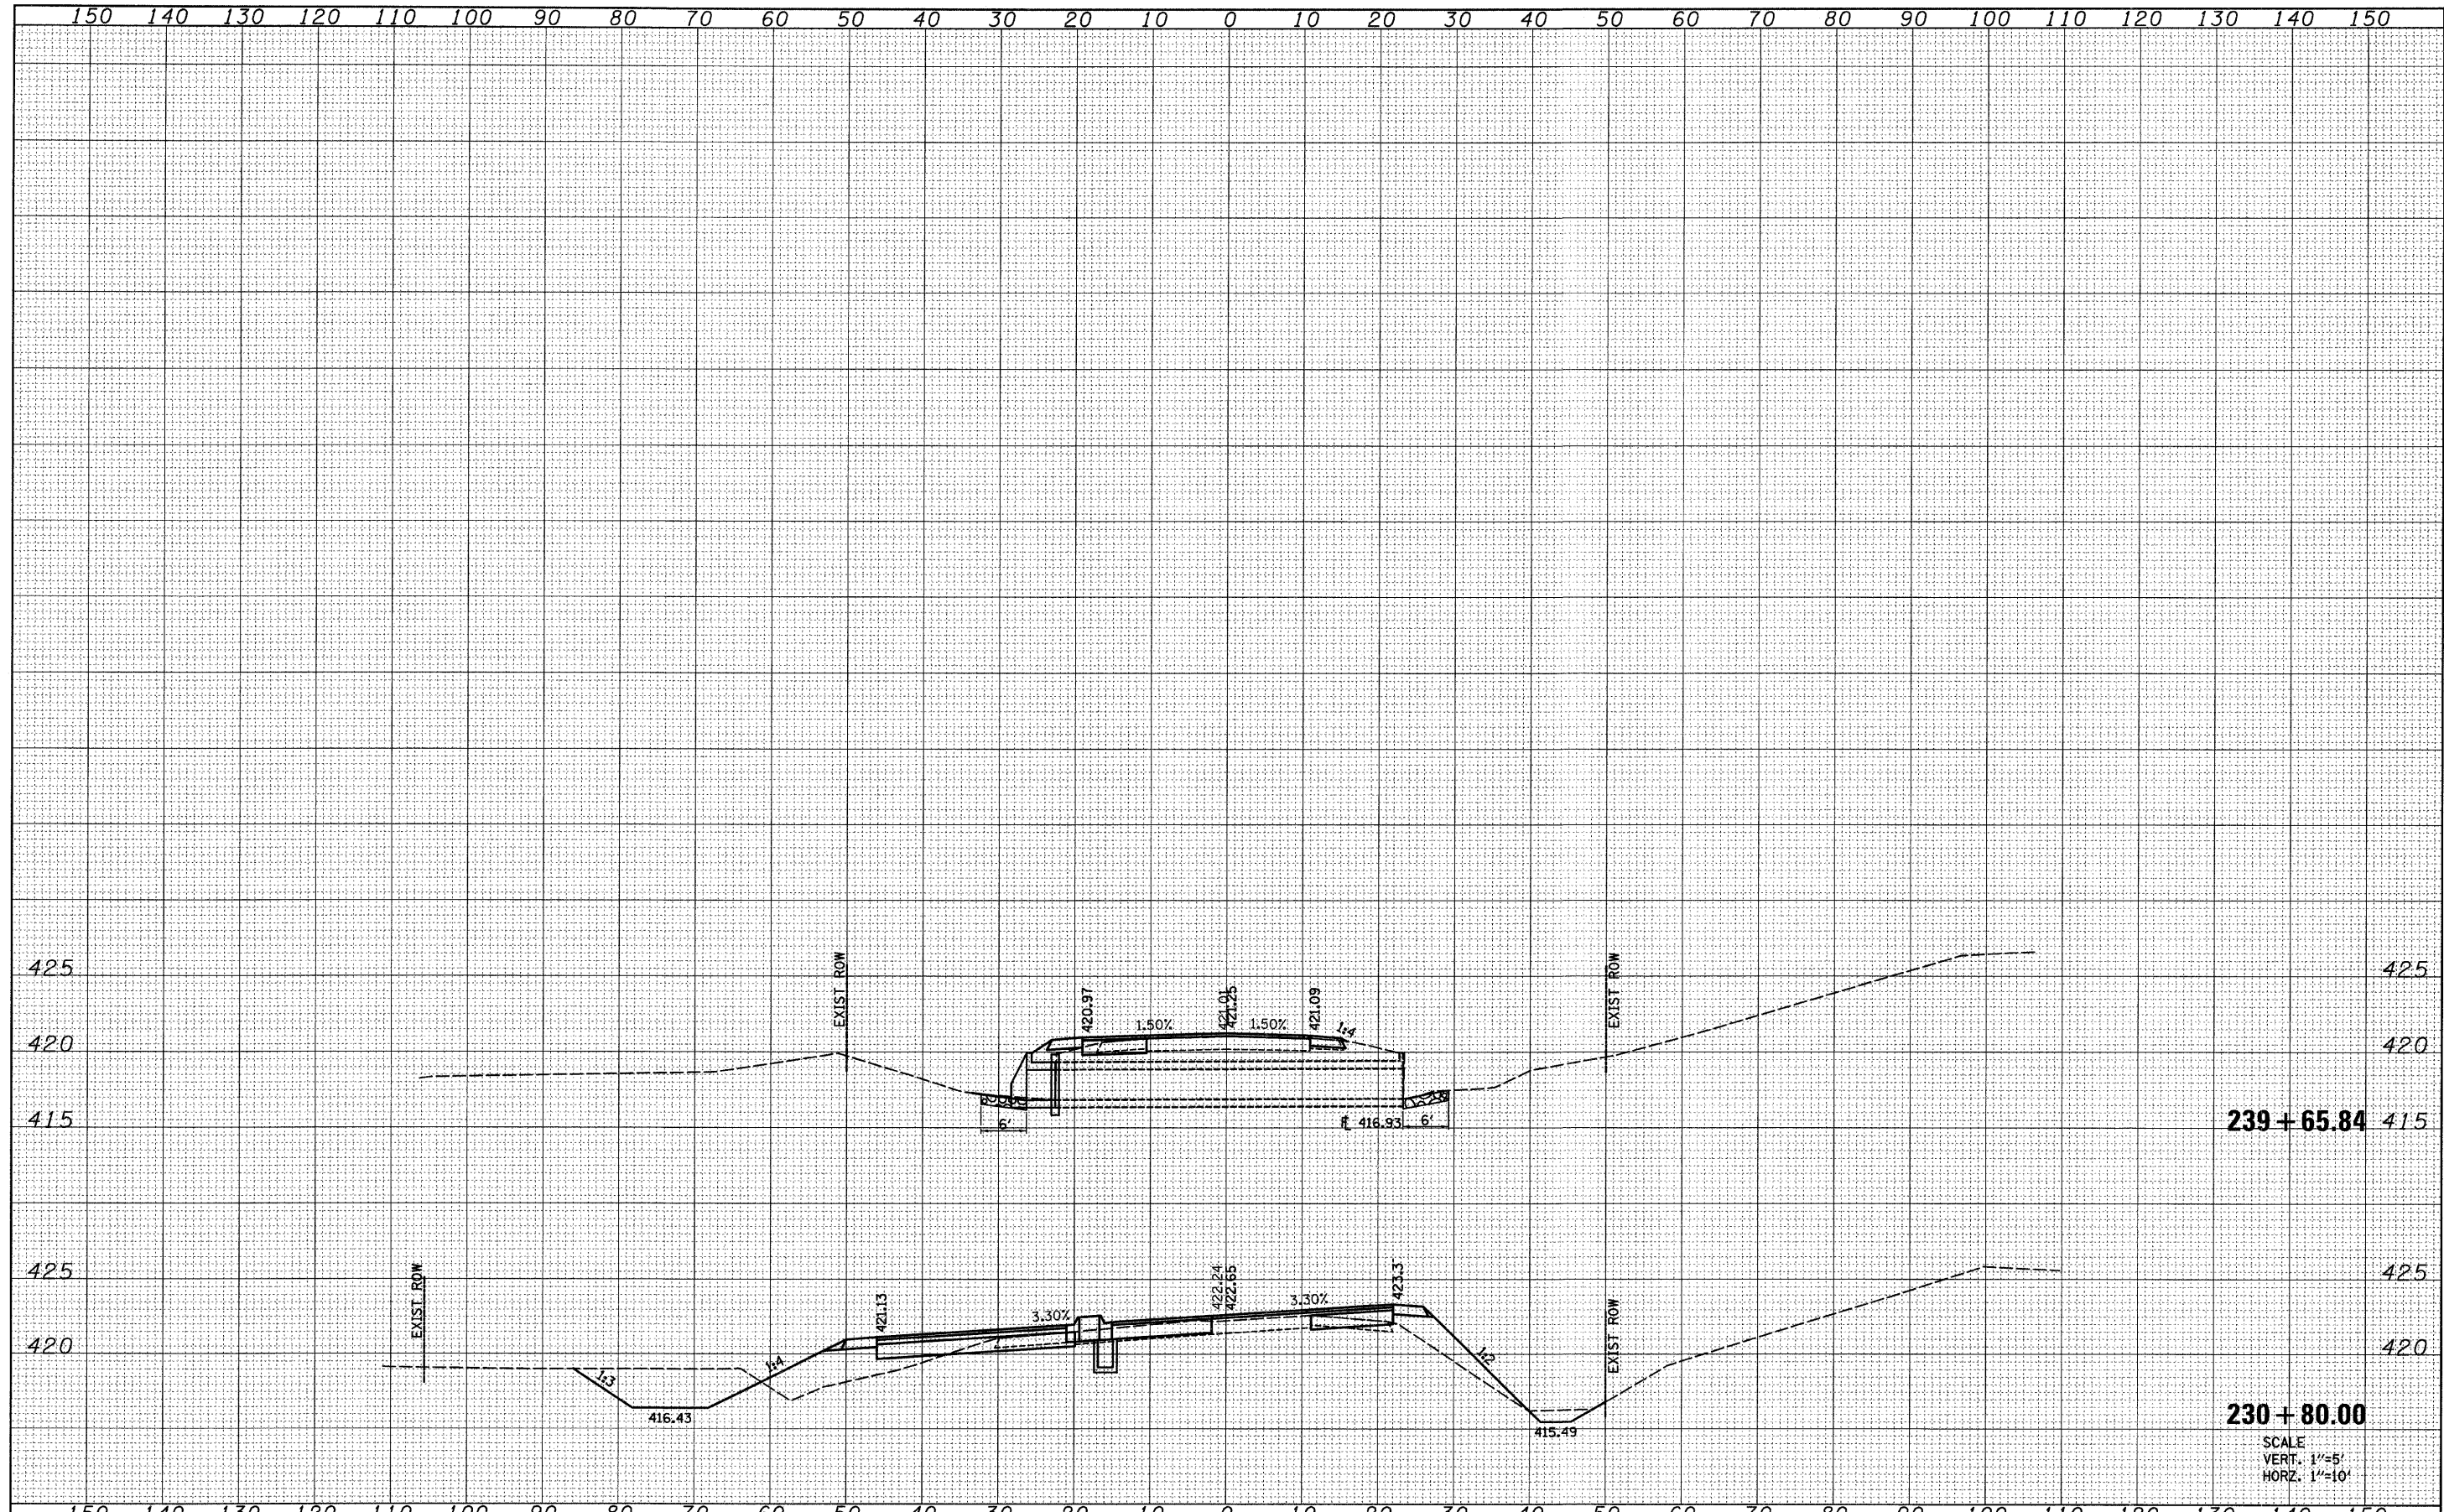

239 + 65.84

230 + 80.00

SCALE
VERT. 1"=5'
HORZ. 1"=10'

FILE NAME = H:\P\25004\Technical Production\Civil\W017\Mapstation\sshtmlcoul02.dgn	USER NAME = #USER#	DESIGNED -	REVISED -	STATE OF ILLINOIS DEPARTMENT OF TRANSPORTATION	HORSESHOE LAKE ROAD STORM SEWER SECTIONS		F.A.U. RTE. 9111	SECTION 73-15TS	COUNTY MADISON	TOTAL SHEETS 64	SHEET NO. 54
PLOT SCALE = 10.0000' / IN.	CHECKED -	REVISED -	CONTRACT NO. 76B22								
PLOT DATE = 3/14/2008	DATE -	REVISED -	FED. ROAD DIST. NO. ILLINOIS FED. AID PROJECT								
SCALE: SHEET NO. 5 OF 5 SHEETS STA. 239+65.584 TO STA. 239+65.84											