


| | |
|----------|--|
| DATE | |
| BY | |
| SURVEYED | |
| PLOTTED | |
| TEMPLATE | |
| AREAS | |
| CHECKED | |
| NO. | |

| | |
|----------|--|
| DATE | |
| BY | |
| ORIGINAL | |
| NOTE | |
| NO. | |

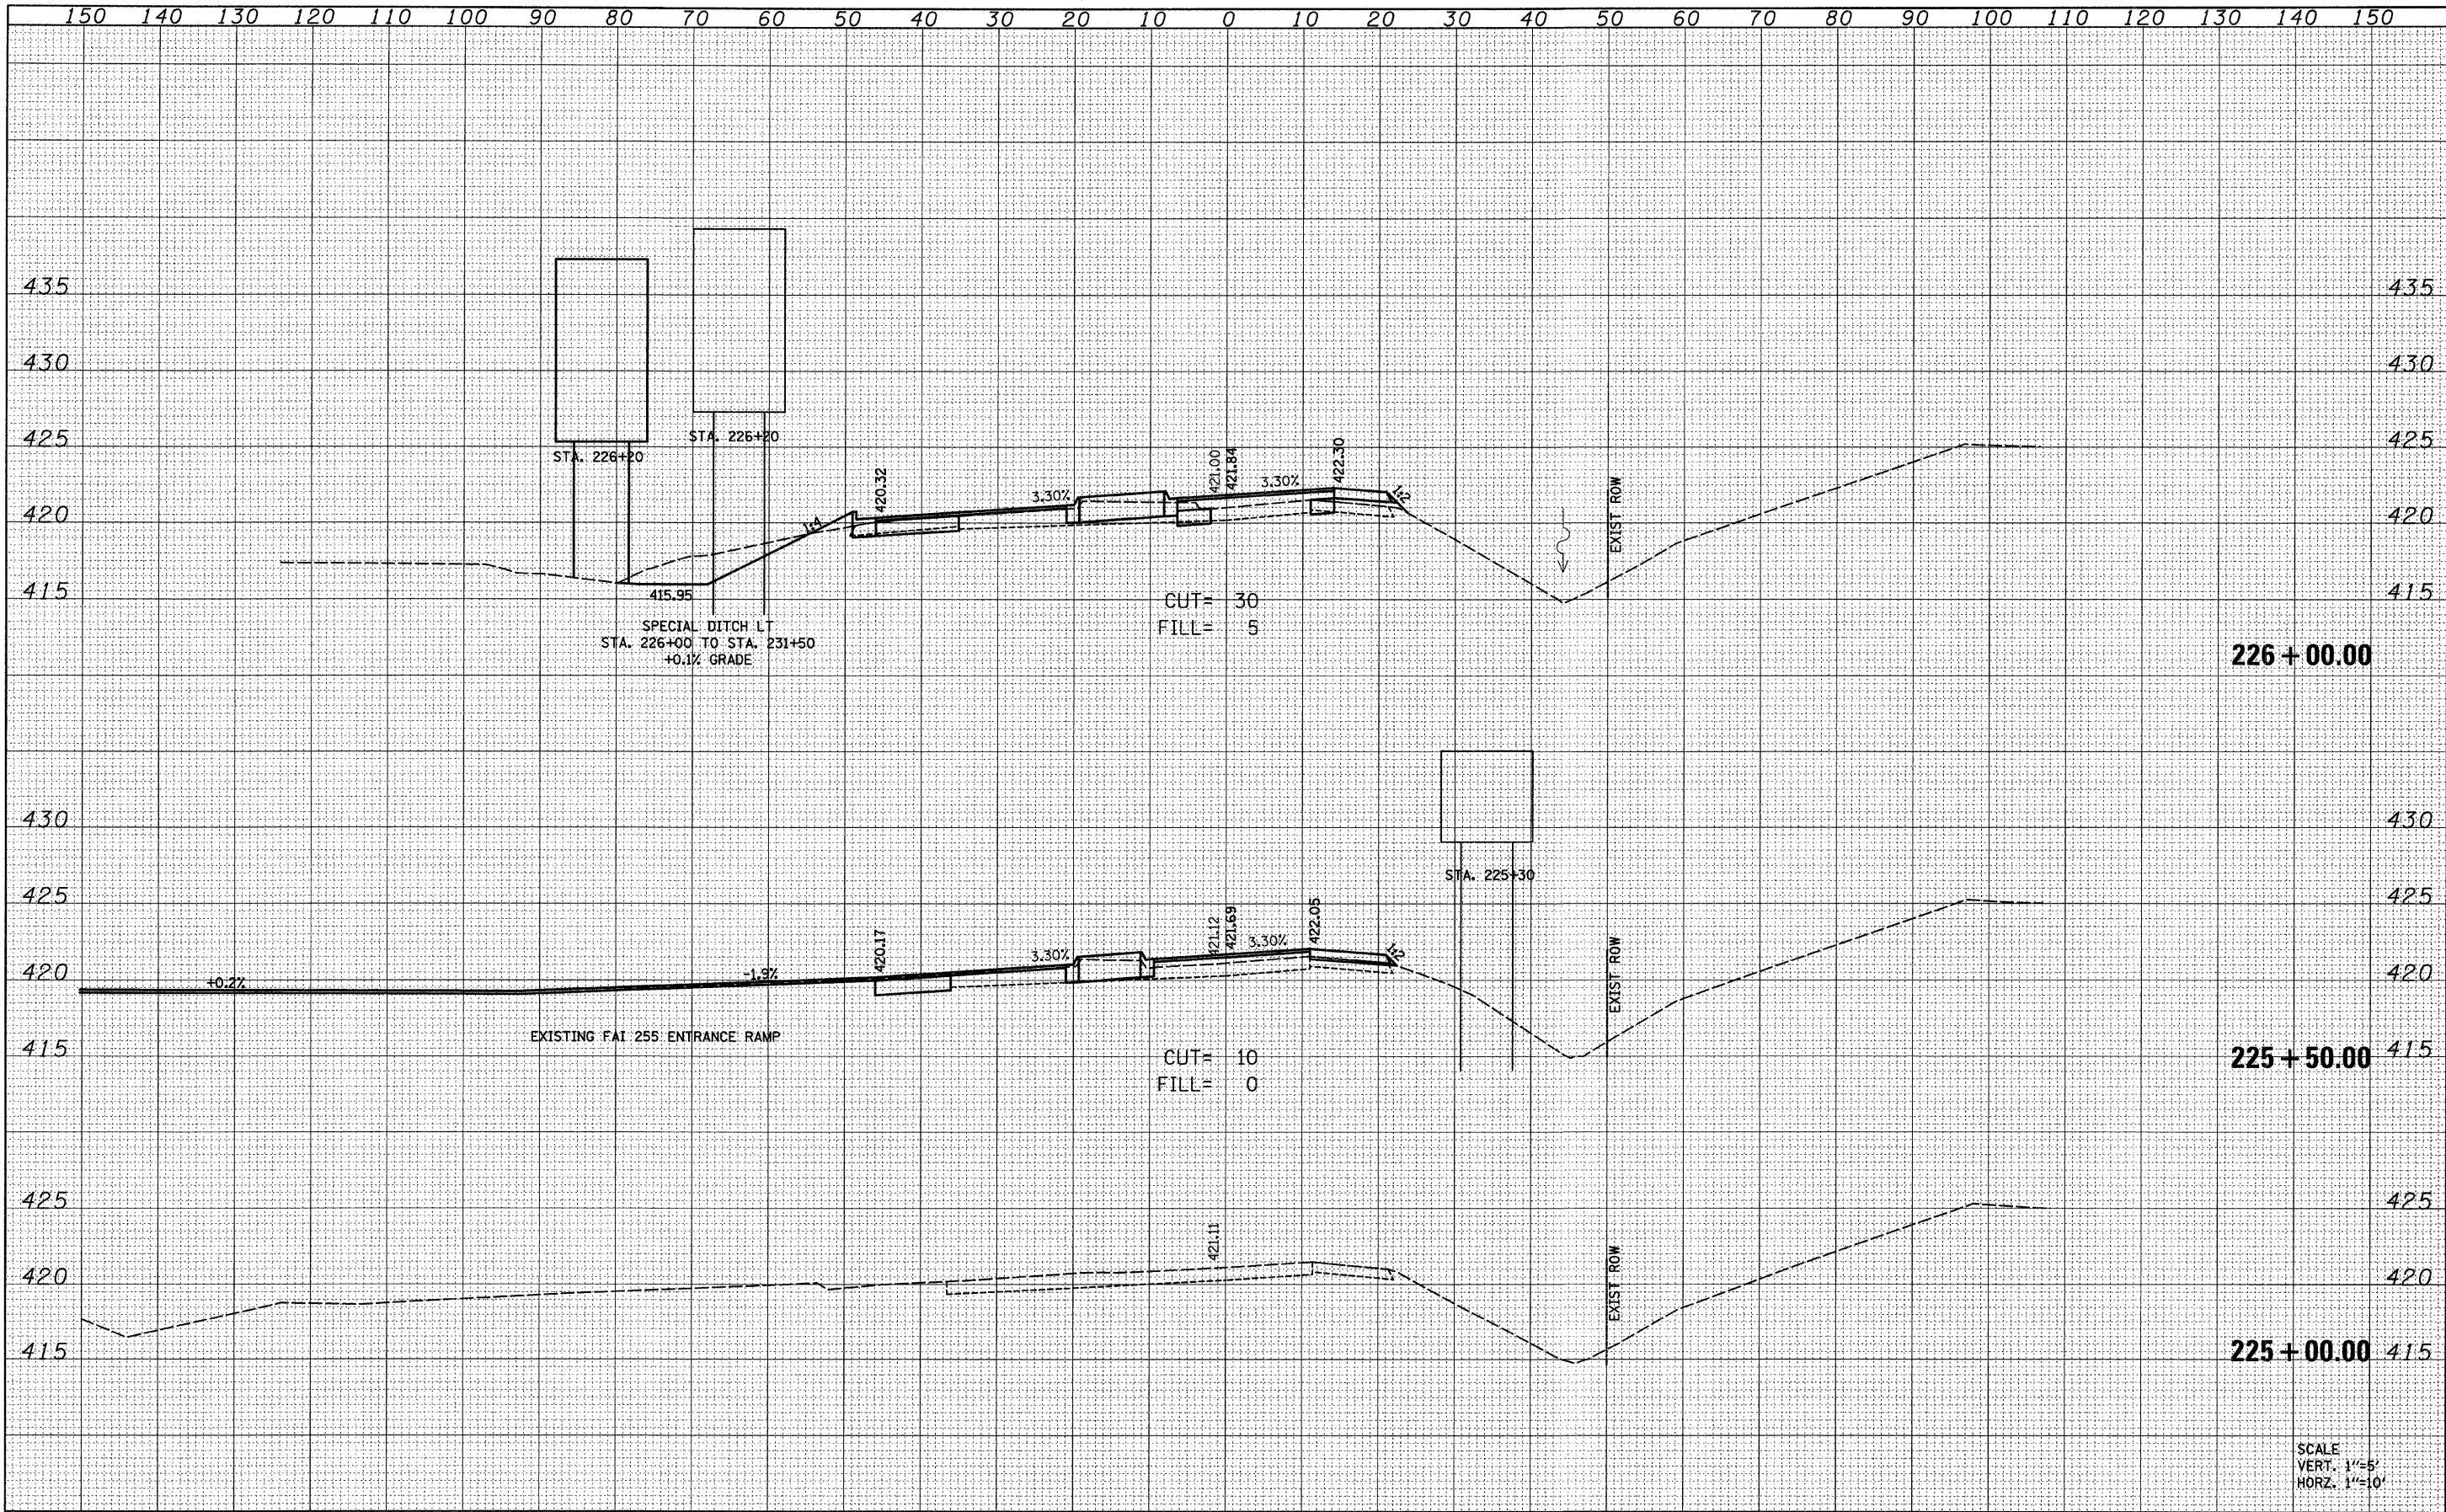

SCALE
VERT. 1"=5'
HORZ. 1"=10'

| | | | | | | | | | | | | |
|--|--------------------|------------|-----------|---|---|--------------------------|----------------------------------|---------------------|---------------------------|--------------------|-----------------|--------------|
| FILE NAME = H:\P\25004\Technical Production\Civil\W017\Microstation\sshtml02.dgn | USER NAME = #USER# | DESIGNED - | REVISED - | STATE OF ILLINOIS DEPARTMENT OF TRANSPORTATION | CROSS SECTIONS HORSESHOE LAKE ROAD | | | F.A.U. RTE. 9111 | SECTION 75-15TS | COUNTY MADISON | TOTAL SHEETS 64 | SHEET NO. 55 |
| PLOT SCALE = 10.0000' / IN. | | DRAWN - | REVISED - | | SCALE: | SHEET NO. 1 OF 10 SHEETS | STA. 225+00.00 TO STA. 226+00.00 | FED. ROAD DIST. NO. | ILLINOIS FED. AID PROJECT | CONTRACT NO. 76B22 | | |
| PLOT DATE = 3/14/2008 | | CHECKED - | REVISED - | | | | | | | | | |
| | | DATE - | REVISED - | | | | | | | | | |