


DATE
BY
SURVEYED
PLOTTED
NOTE BOOK
AREAS
CHECKED

DATE
BY
ORIGINAL
SURVEY
NOTE BOOK
AREAS
CHECKED

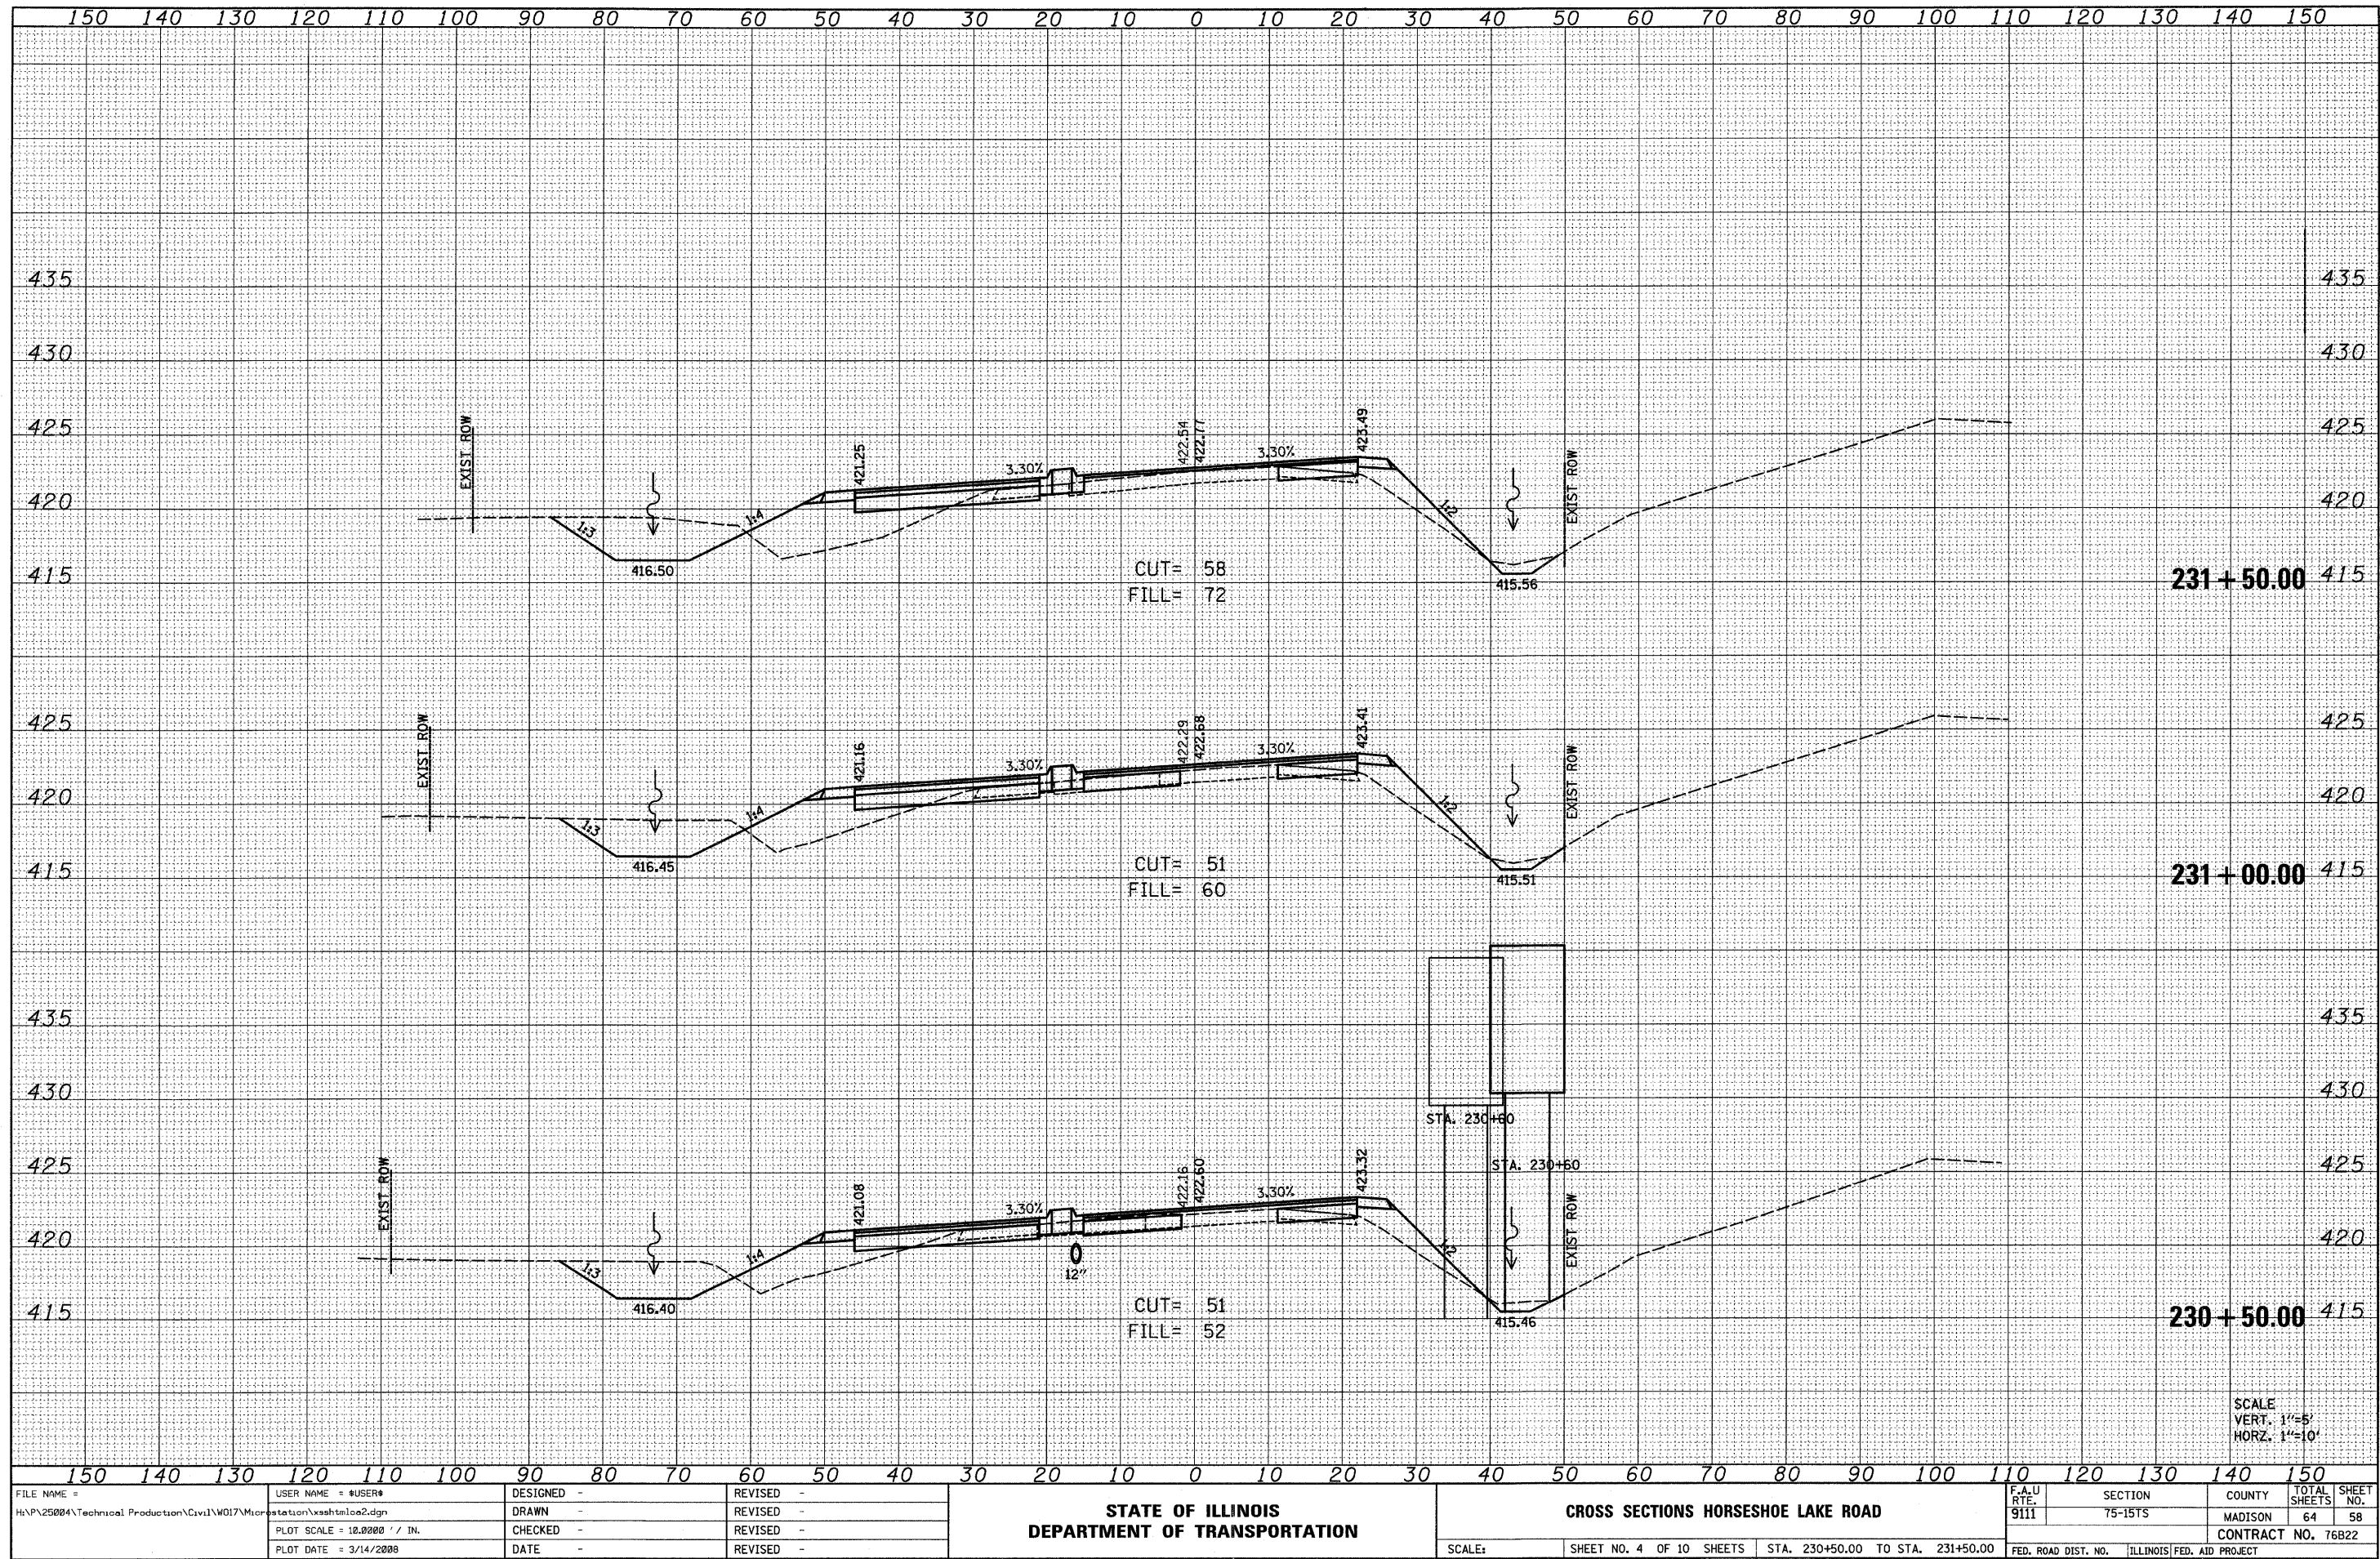

FILE NAME - H:\P\25004\Technical Production\Civil\W017\Microstation\sshtml02.dgn
 USER NAME = USER*
 PLOT SCALE = 10.0000 / IN.
 PLOT DATE = 3/14/2008

DESIGNED -
 DRAWN -
 CHECKED -
 DATE -

REVISED -
 REVISED -
 REVISED -
 REVISED -

STATE OF ILLINOIS
 DEPARTMENT OF TRANSPORTATION

CROSS SECTIONS HORSESHOE LAKE ROAD
 SCALE:
 SHEET NO. 4 OF 10 SHEETS
 STA. 230+50.00 TO STA. 231+50.00

F.A.U. RTE. 9111	SECTION 75-15TS	COUNTY MADISON	TOTAL SHEETS 64	SHEET NO. 58
FED. ROAD DIST. NO.		ILLINOIS FED. AID PROJECT		

CONTRACT NO. 76822