


DATE	
BY	
FINISHED	
SURVEY	
PLOTTED	
TEMPLATE	
NOTE BOOK	
AREAS CHECKED	
NO.	

DATE	
BY	
ORIGINAL	
SURVEY	
PLOTTED	
TEMPLATE	
NOTE BOOK	
AREAS CHECKED	
NO.	

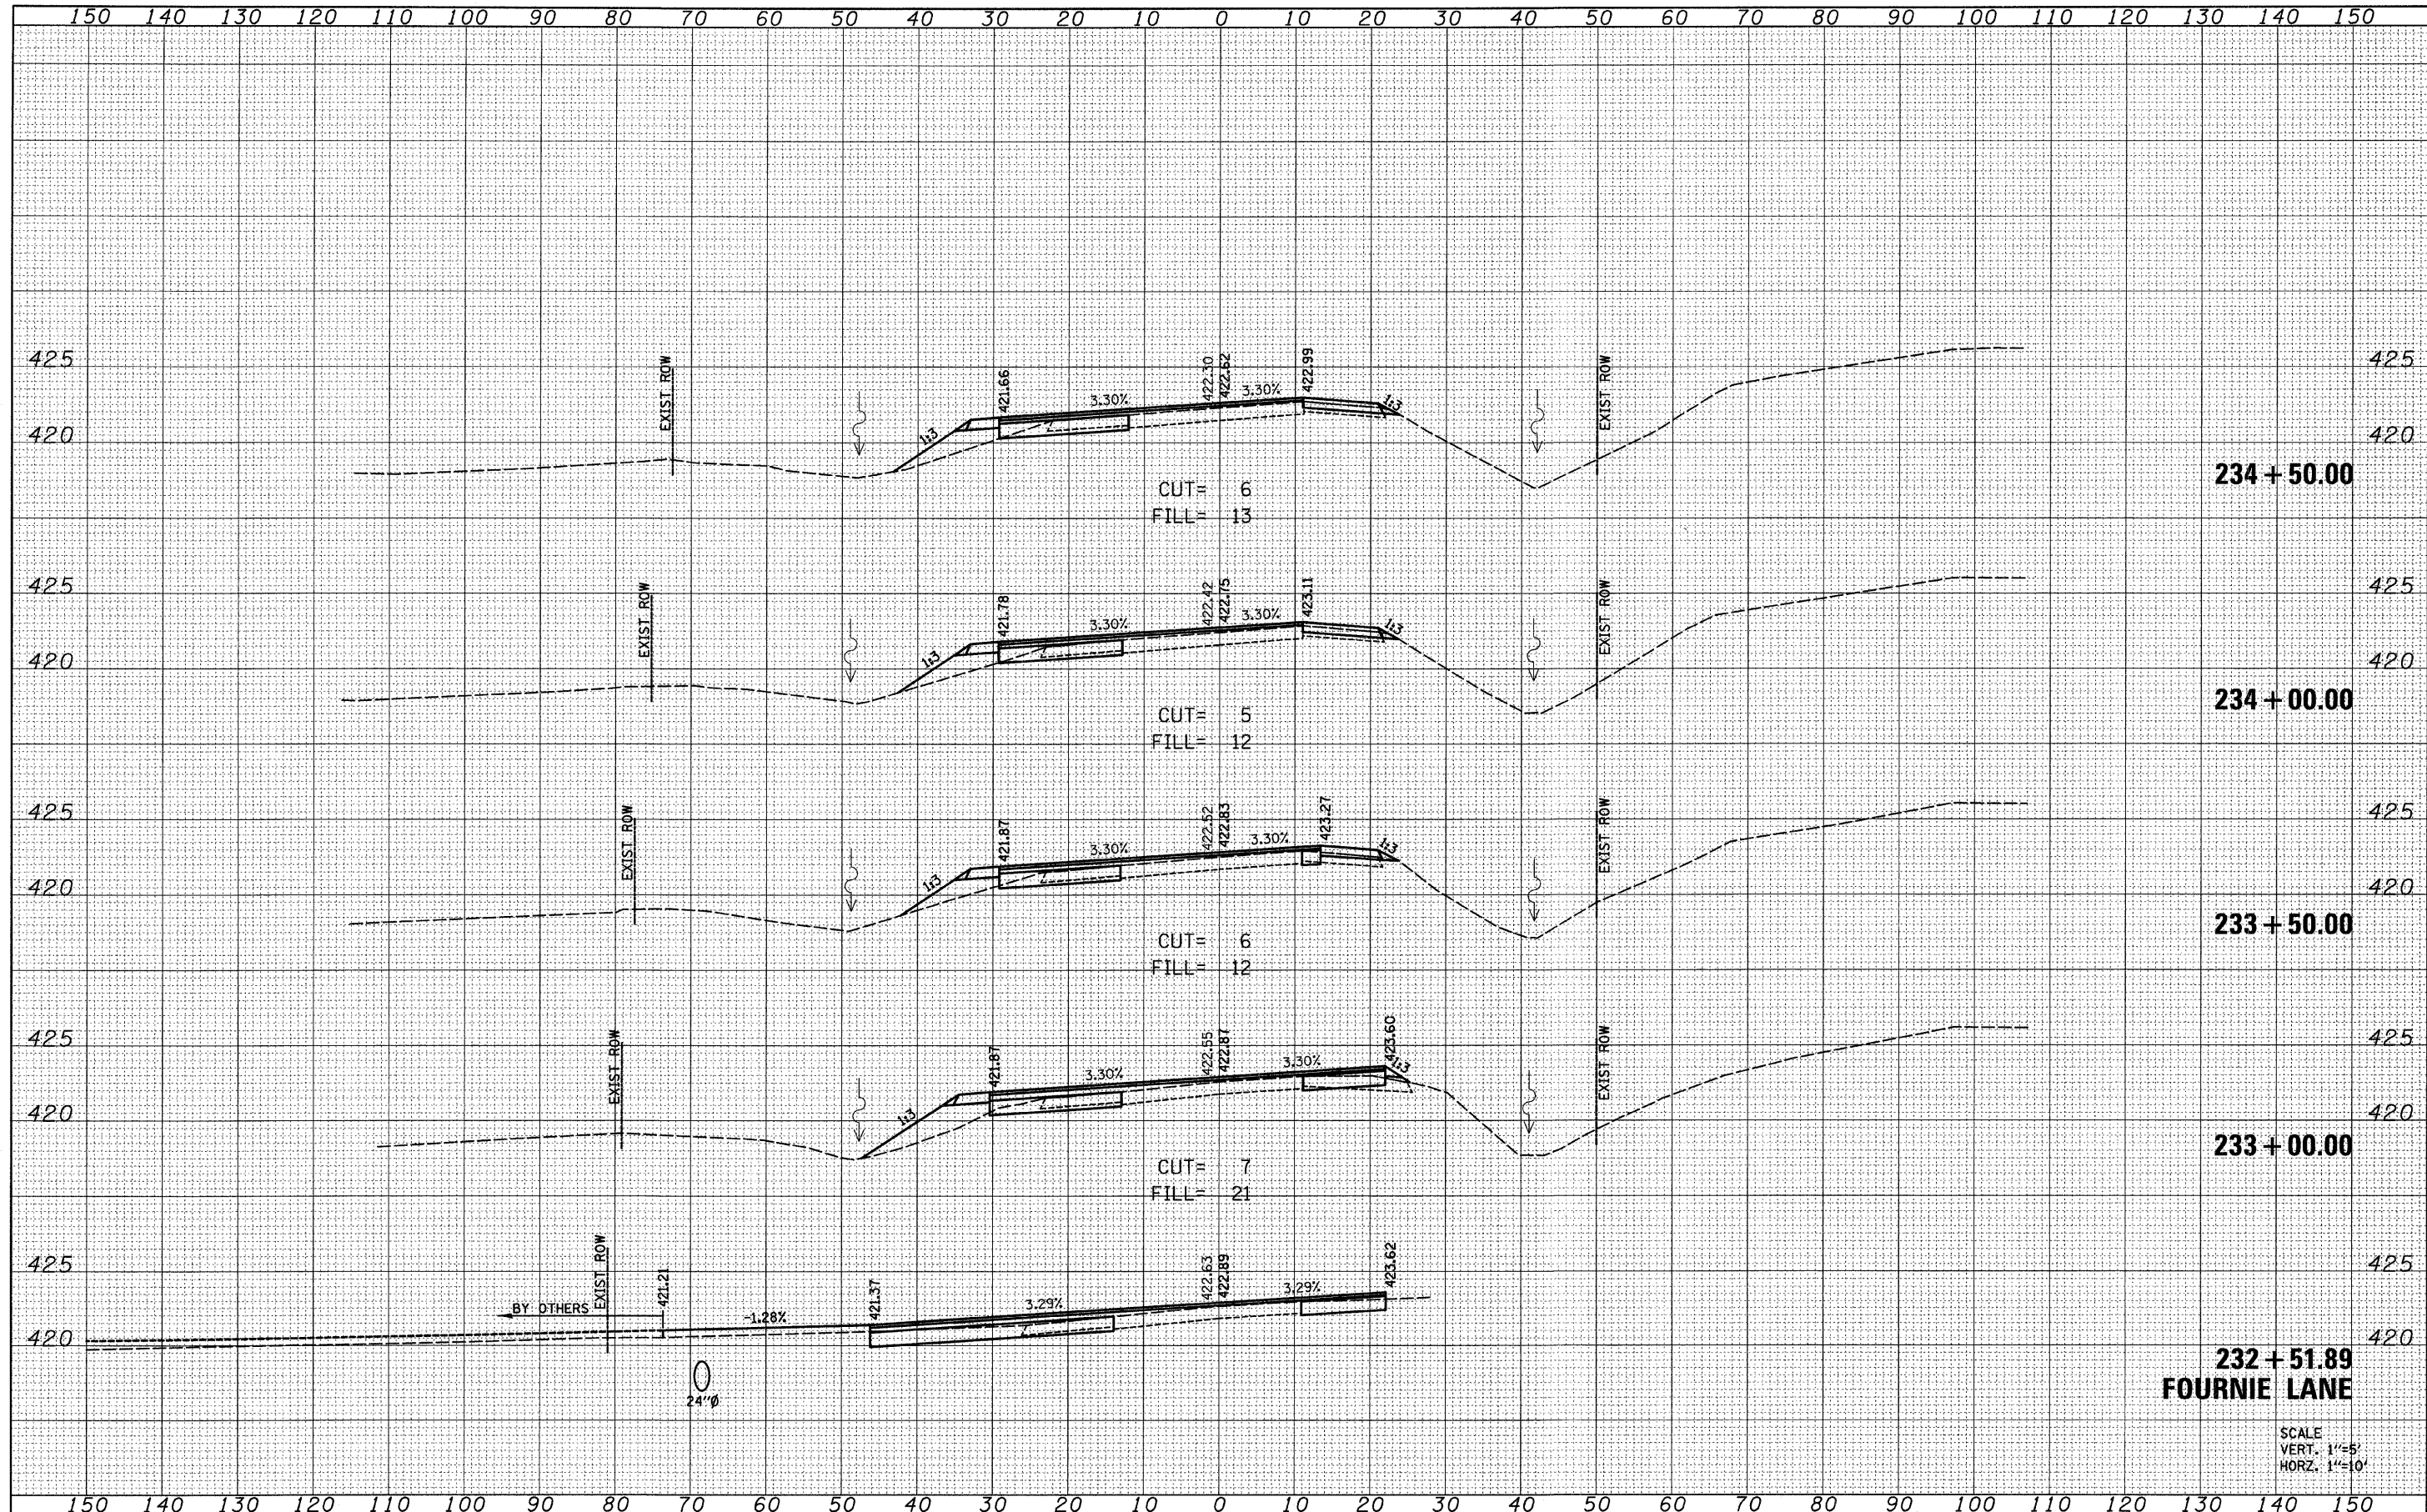

FILE NAME = H:\P\25084\Technical Production\Civil\W017\Mc...	USER NAME = #USER*	DESIGNED -	REVISED -	STATE OF ILLINOIS DEPARTMENT OF TRANSPORTATION	CROSS SECTIONS HORSESHOE LAKE ROAD			F.A.U. RTE. 9111	SECTION 75-15TS	COUNTY MADISON	TOTAL SHEETS 64	SHEET NO. 60
	PLOT SCALE = 10.0000' / IN.	DRAWN -	REVISED -		SCALE:	SHEET NO. 6 OF 10 SHEETS	STA. 232+51.89 TO STA. 234+50.00	FED. ROAD DIST. NO.	ILLINOIS	FED. AID PROJECT	CONTRACT NO. 76822	
	PLOT DATE = 3/14/2008	CHECKED -	REVISED -									
		DATE -	REVISED -									