


PROPOSED BUTT JOINT
(079-0013)

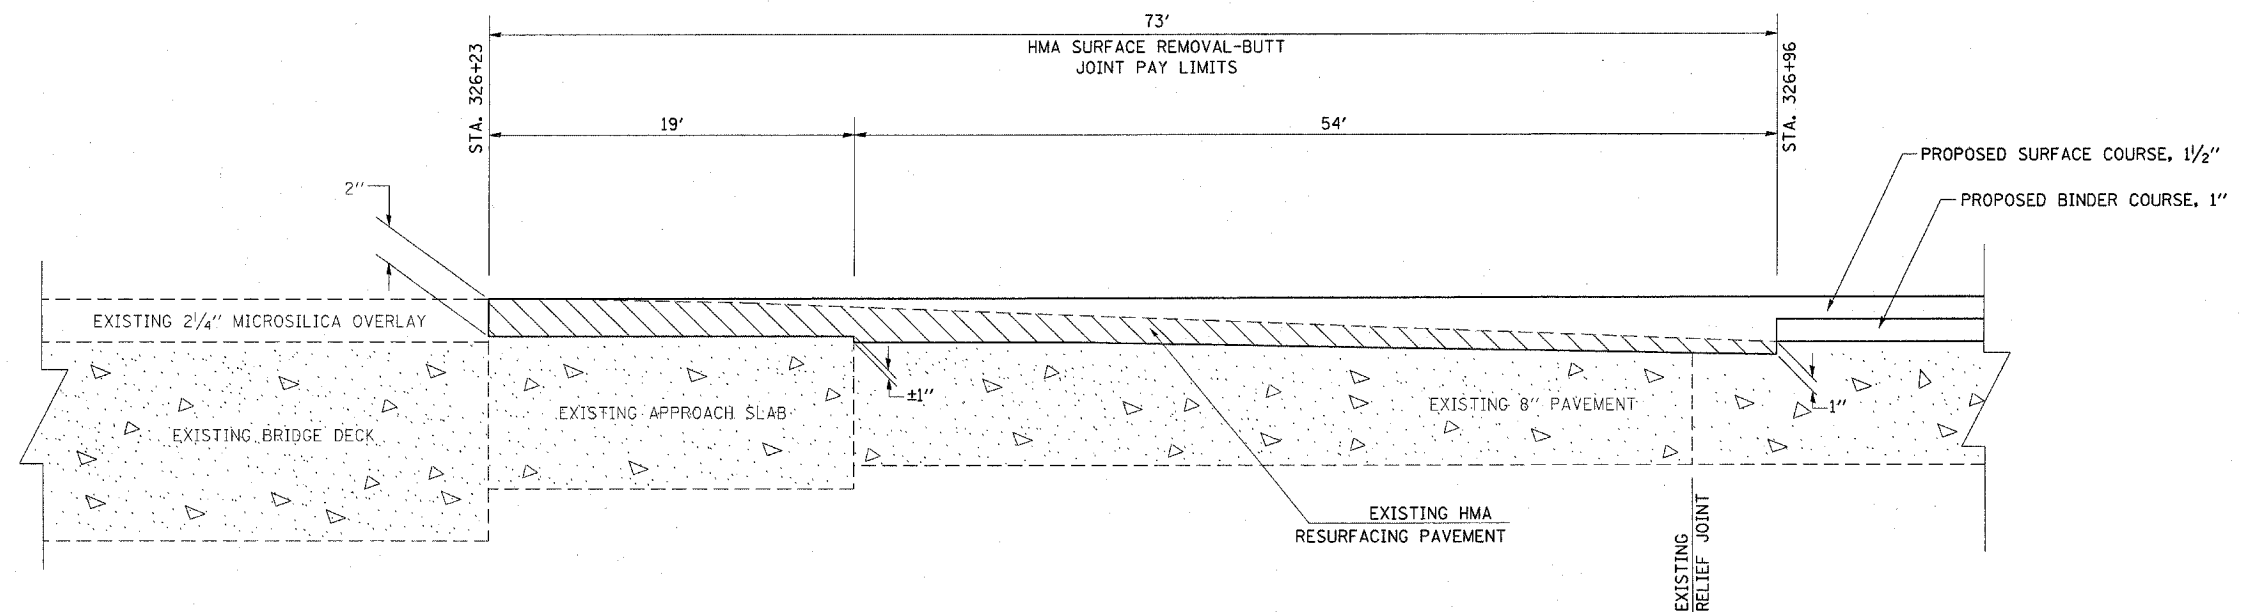

PROPOSED BUTT JOINT
(079-0013)

FILE NAME = c:\projects\ed01500\plan\plan01500a.dgn	USER NAME = dinstelmerjn	DESIGNED - ---	REVISED - ---
		DRAWN - ---	REVISED - ---
		CHECKED - ---	REVISED - ---
		DATE - -----	REVISED - ---

STATE OF ILLINOIS
DEPARTMENT OF TRANSPORTATION

DETAILS	
SCALE: _____	SHEET NO. ____ OF ____ SHEETS
STA. _____ TO STA. _____	

F.A.P. RTE. 329	SECTION (125,126)RS-2	COUNTY RANDOLPH	TOTAL SHEETS 34	SHEET NO. 28
CONTRACT NO. 76B3				
FED. ROAD DIST. NO. - ILLINOIS FED. AID PROJECT				