


TRANSITION DETAIL  
(BALDWIN)

\* THE TRANSITION FROM 1" DEPTH MILLING TO NO MILLING WILL BE INCLUDED IN THE COST OF THE 1" HMA SURFACE REMOVAL PAY ITEM

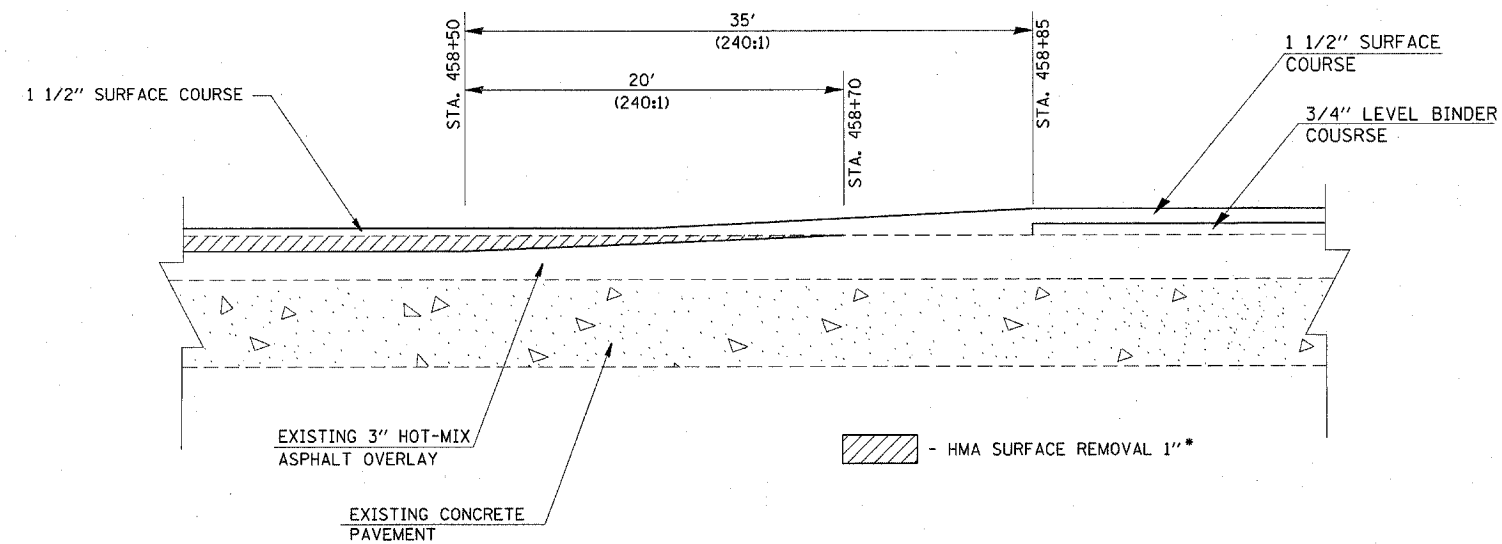

TRANSITION DETAIL  
(BALDWIN)

\* THE TRANSITION FROM 1" DEPTH MILLING TO NO MILLING WILL BE INCLUDED IN THE COST OF THE 1" HMA SURFACE REMOVAL PAY ITEM

FILE NAME = c:\projects\ed01508\plan\pl-01508a.dgn	USER NAME = dntolmanjn	DESIGNED - ---	REVISED - ---
		DRAWN - ---	REVISED - ---
	PLOT SCALE = 50.0000' / IN.	CHECKED - ---	REVISED - ---
	PLOT DATE = 3/21/2008	DATE - ---	REVISED - ---

**STATE OF ILLINOIS  
DEPARTMENT OF TRANSPORTATION**

**MILLING DETAILS (BALDWIN)**

SCALE: \_\_\_\_\_ SHEET NO. \_\_\_ OF \_\_\_ SHEETS STA. \_\_\_\_\_ TO STA. \_\_\_\_\_

F.A.P. RTE. 329	SECTION (125,126)RS-2	COUNTY RANDOLPH	TOTAL SHEETS 34	SHEET NO. 30
FED. ROAD DIST. NO. - [ILLINOIS] FED. AID PROJECT				
CONTRACT NO. 76B3				