


STEEL PLATE BEAM GUARDRAIL LAYOUT DETAIL

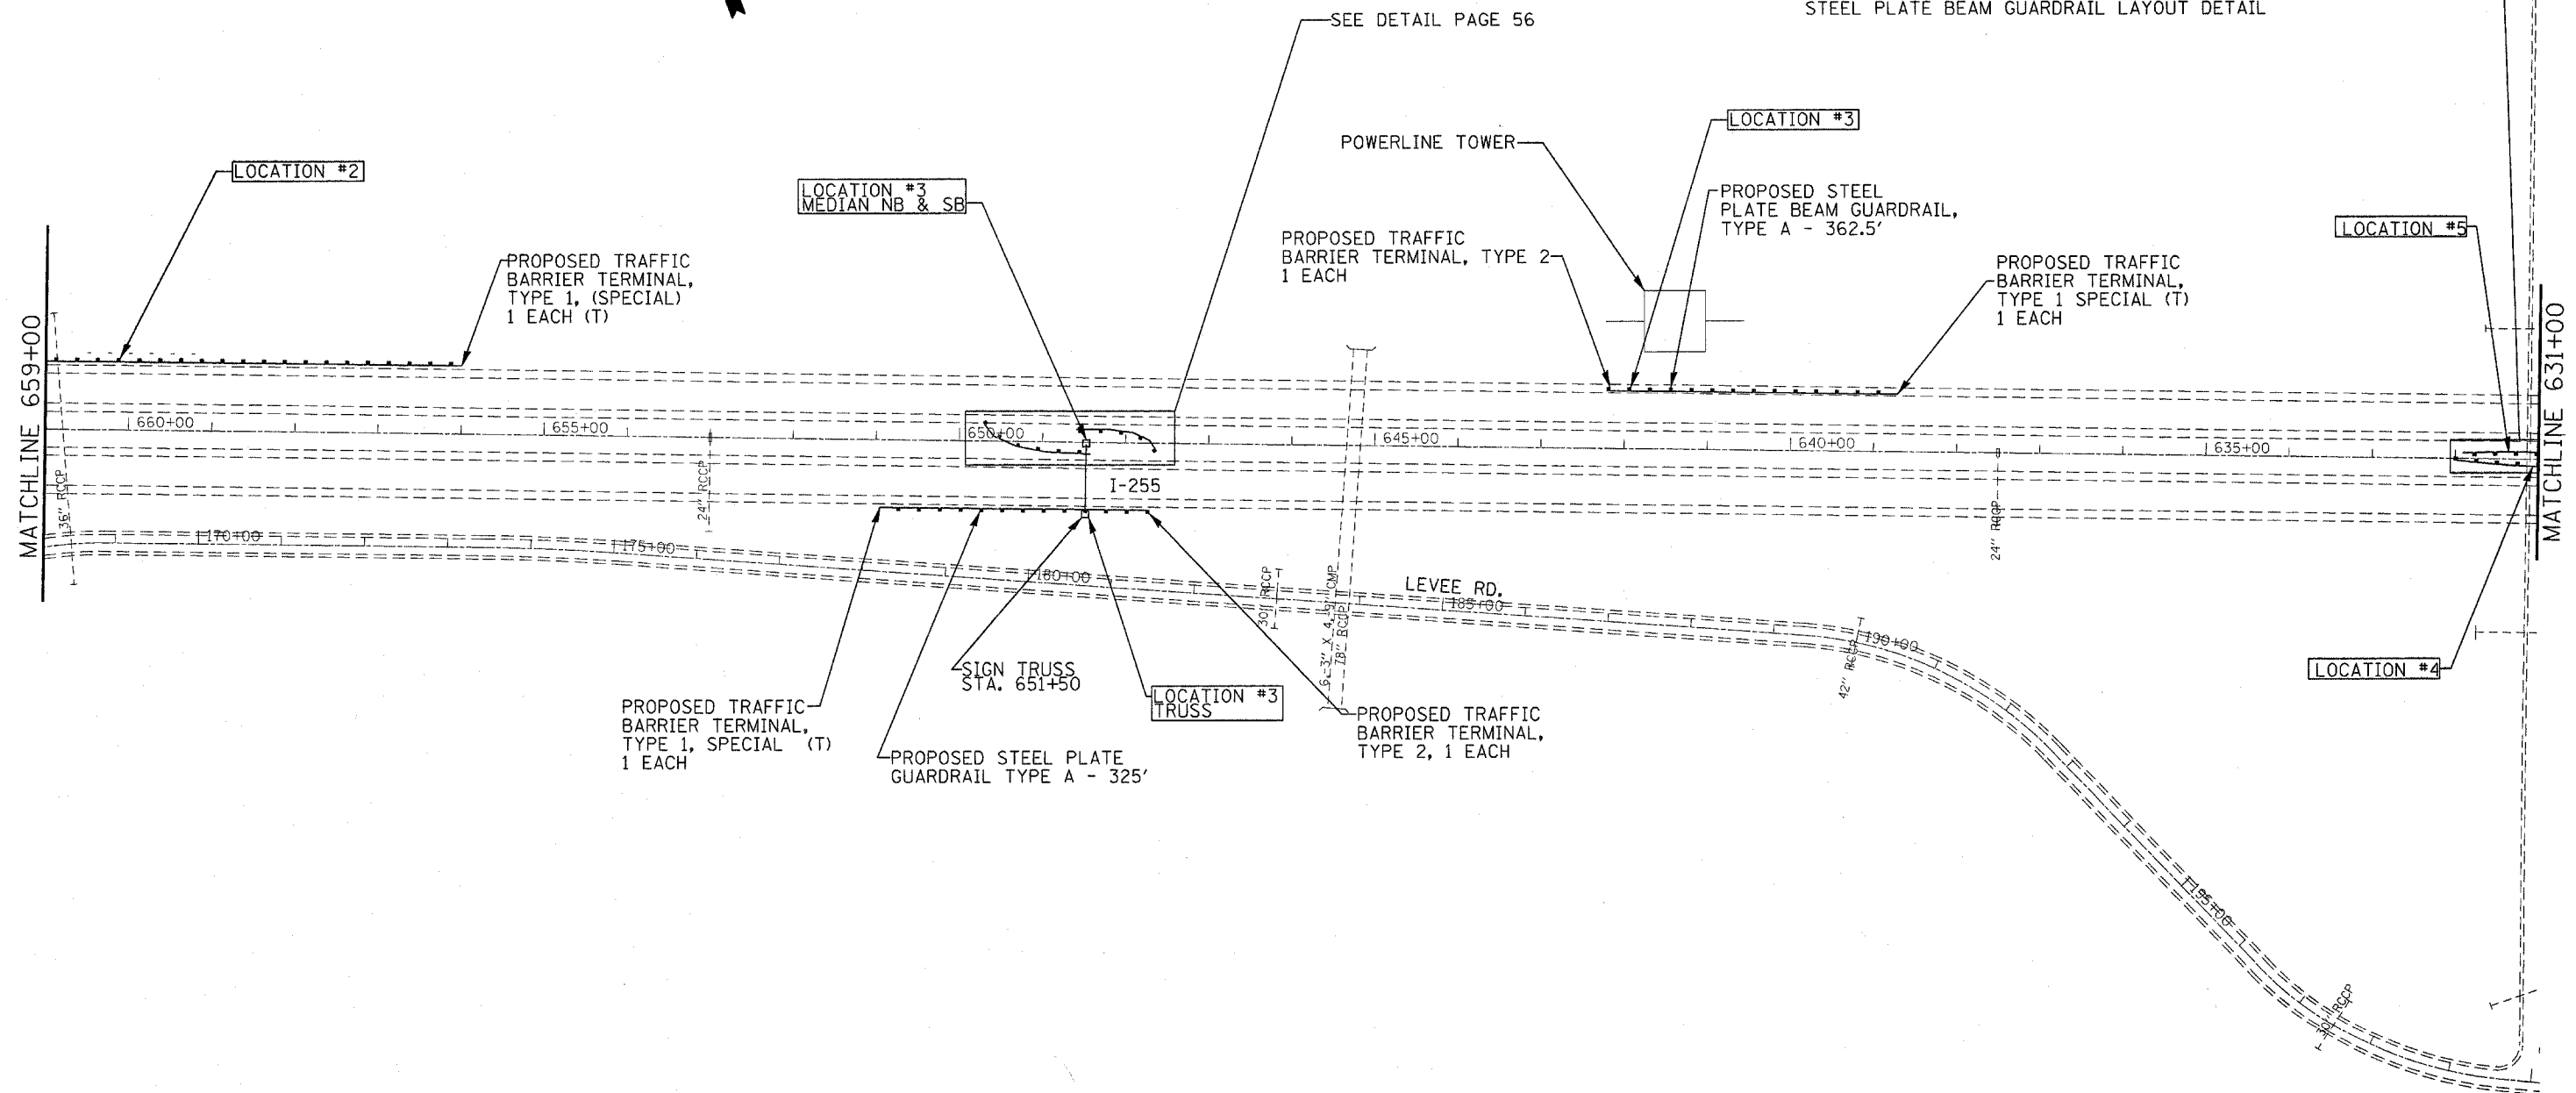

\*ALL TRAFFIC BARRIER TERMINALS AND RAIL TYPES ARE SHOWN FOR CONTRACTOR USE AND INFORMATION.

FILE NAME = c:\projects\ed\2108\cadd\pin\2108b.dgn	USER NAME = eifordb	DESIGNED -	REVISED -
		DRAWN -	REVISED -
	PLOT SCALE = 100.0000' / IN.	CHECKED -	REVISED -
	PLOT DATE = 4/7/2008	DATE -	REVISED -

**STATE OF ILLINOIS  
DEPARTMENT OF TRANSPORTATION**

<b>PROPOSED GUARDRAIL REPLACEMENT PLAN SHEETS</b>			
SCALE:	SHEET NO.	OF SHEETS	STA. TO STA.

F.A.I. RTE. 255	SECTION D-8 GUARDRAIL 2008-2	COUNTY VARIOUS	TOTAL SHEETS 102	SHEET NO. 57
CONTRACT NO. 76B48				
ILLINOIS FED. AID PROJECT				