


027008.4W.03S

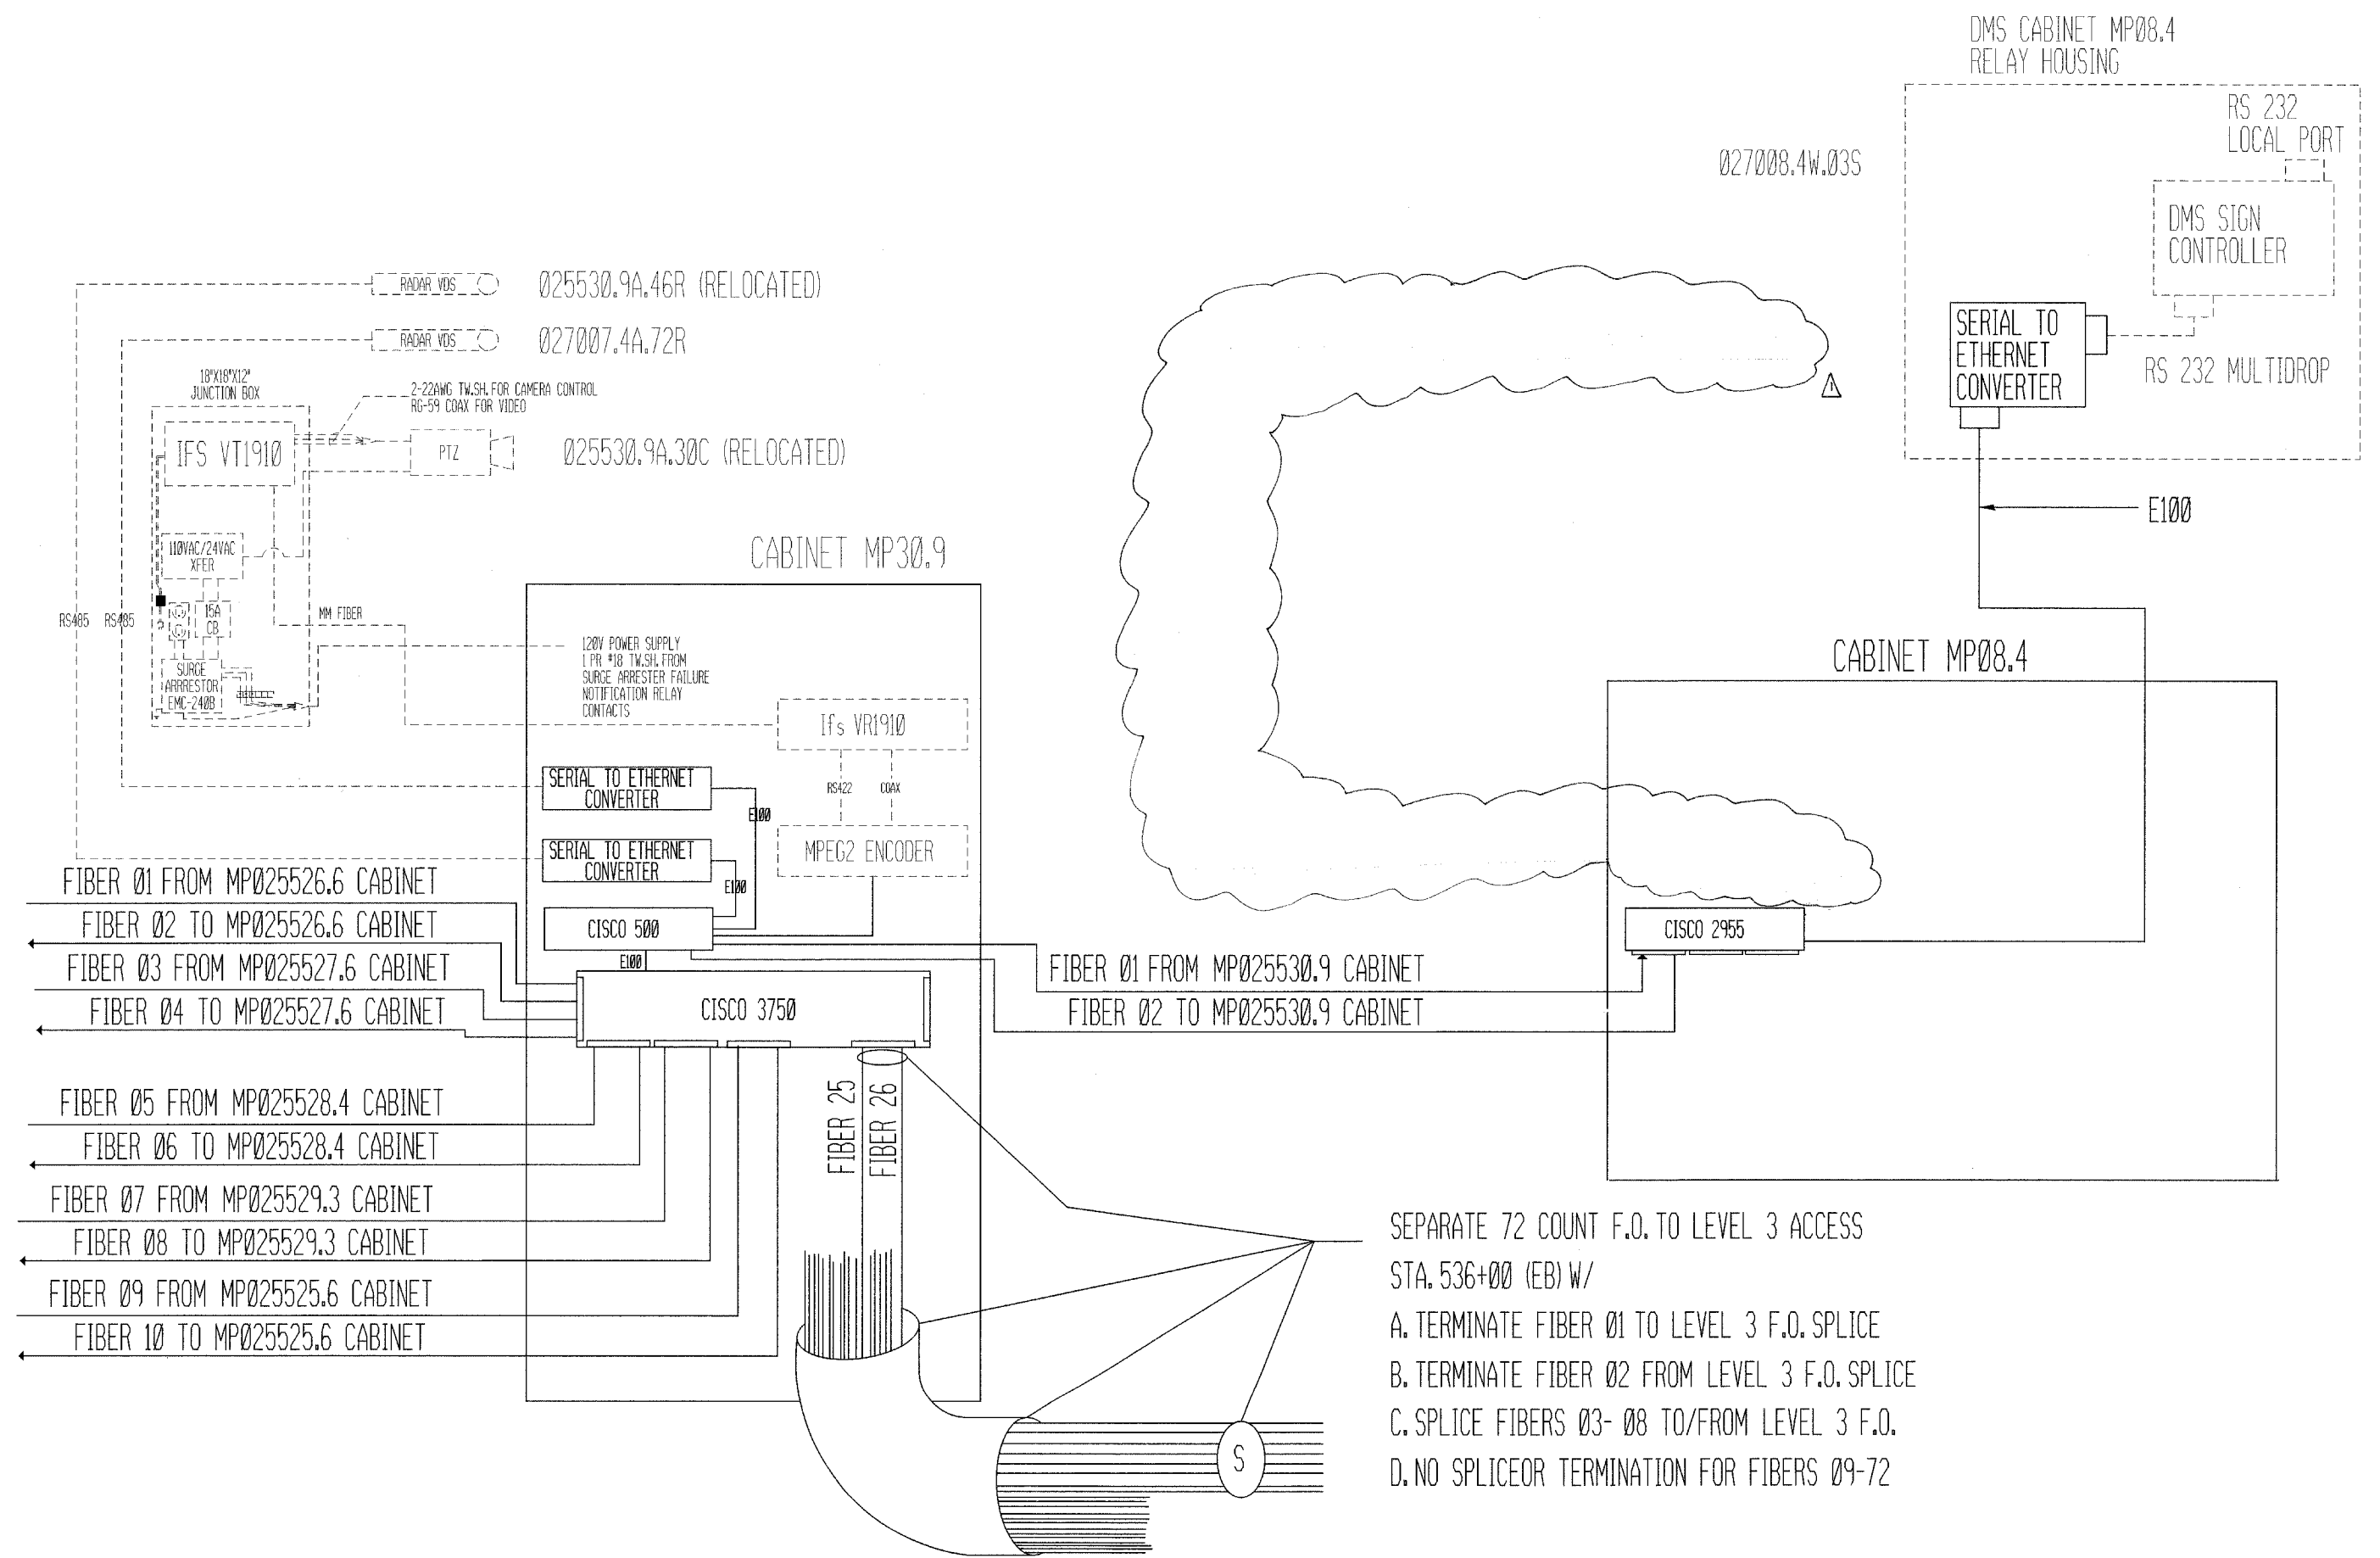

- FIBER 01 FROM MP025526.6 CABINET
- FIBER 02 TO MP025526.6 CABINET
- FIBER 03 FROM MP025527.6 CABINET
- FIBER 04 TO MP025527.6 CABINET
- FIBER 05 FROM MP025528.4 CABINET
- FIBER 06 TO MP025528.4 CABINET
- FIBER 07 FROM MP025529.3 CABINET
- FIBER 08 TO MP025529.3 CABINET
- FIBER 09 FROM MP025525.6 CABINET
- FIBER 10 TO MP025525.6 CABINET

FIBER 01 FROM MP025530.9 CABINET
 FIBER 02 TO MP025530.9 CABINET

SEPARATE 72 COUNT F.O. TO LEVEL 3 ACCESS
 STA. 536+00 (EB) W/
 A. TERMINATE FIBER 01 TO LEVEL 3 F.O. SPLICE
 B. TERMINATE FIBER 02 FROM LEVEL 3 F.O. SPLICE
 C. SPLICE FIBERS 03- 08 TO/FROM LEVEL 3 F.O.
 D. NO SPLICE OR TERMINATION FOR FIBERS 09-72

PLOT DATE = 3/18/2008
 FILE NAME = c:\projects\ed02608\electrical\1\top\in02608.dgn
 PLOT SCALE = 50.0000 / IN.
 REFERENCE = SHEETS

FILE NAME = c:\projects\ed02608\electrical\1\top\in02608.dgn	USER NAME = prestonm	DESIGNED - ---	REVISED - ---	STATE OF ILLINOIS DEPARTMENT OF TRANSPORTATION	COMMUNICATION SHEET MP025530.9 CABINET TO MP027008.4 CABINET		F.A.I. RTE.	SECTION	COUNTY	TOTAL SHEETS	SHEET NO.	
PLOT SCALE = 50.0000 / IN.	PLOT DATE = 3/18/2008	DRAWN - ---	REVISED - ---		SCALE: _____	SHEET NO. _____ OF _____ SHEETS	STA. _____ TO STA. _____	DIST 8 ITS 2009-1	MADISON	28	27	
		CHECKED - ---	REVISED - ---					*255/270				CONTRACT NO. 76B53
		DATE - ---	REVISED - ---					FED. ROAD DIST. NO. _____	ILLINOIS/ FED. AID PROJECT			

Rev. 5-28-08