


I-255 STA.1480+00 STA. 1495+00
SHEET 1A OF 10

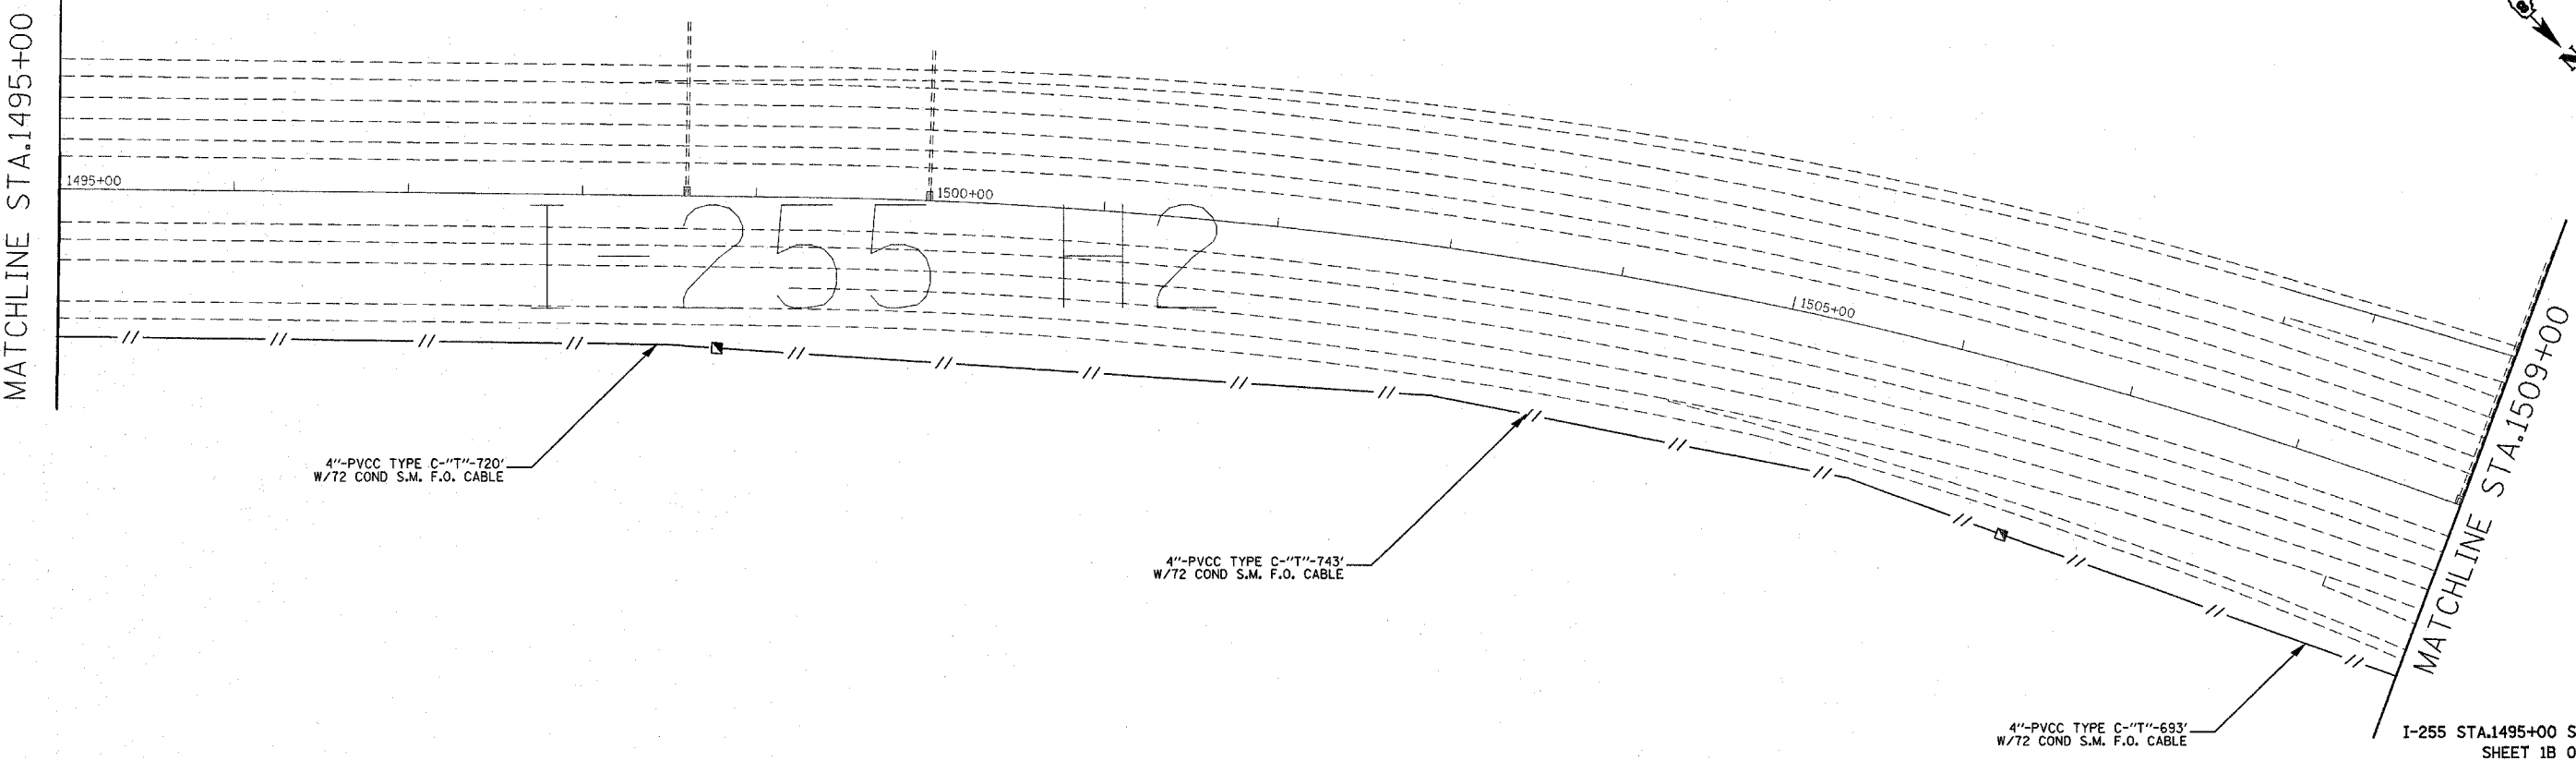

I-255 STA.1495+00 STA. 1509+00
SHEET 1B OF 10

PLOT DATE = 4/17/2008
 FILE NAME = c:\projects\255\its\electrical\itsp1n02608a.dgn
 PLOT SCALE = 50.0000' / IN.
 REFERENCE = #REF#

FILE NAME = c:\projects\255\its\electrical\itsp1n02608a.dgn	USER NAME = prastonne	DESIGNED -	REVISED -	STATE OF ILLINOIS DEPARTMENT OF TRANSPORTATION	ITS PLAN		F.A.I. RTE. #255/270	SECTION DIST 8 ITS 2009-1	COUNTY MADISON	TOTAL SHEETS 28	SHEET NO. 14
	PLOT SCALE = 50.0000' / IN.	DRAWN -	REVISED -		SCALE: _____	SHEET NO. _____ OF _____ SHEETS	STA. _____ TO STA. _____	FED. ROAD DIST. NO. _____	ILLINOIS FED. AID PROJECT	CONTRACT NO. 76B53	
	PLOT DATE = 4/17/2008	CHECKED -	REVISED -								
		DATE -	REVISED -								