


I-25 STA.1538+00 STA. 1553+00
SHEET 3A OF 10

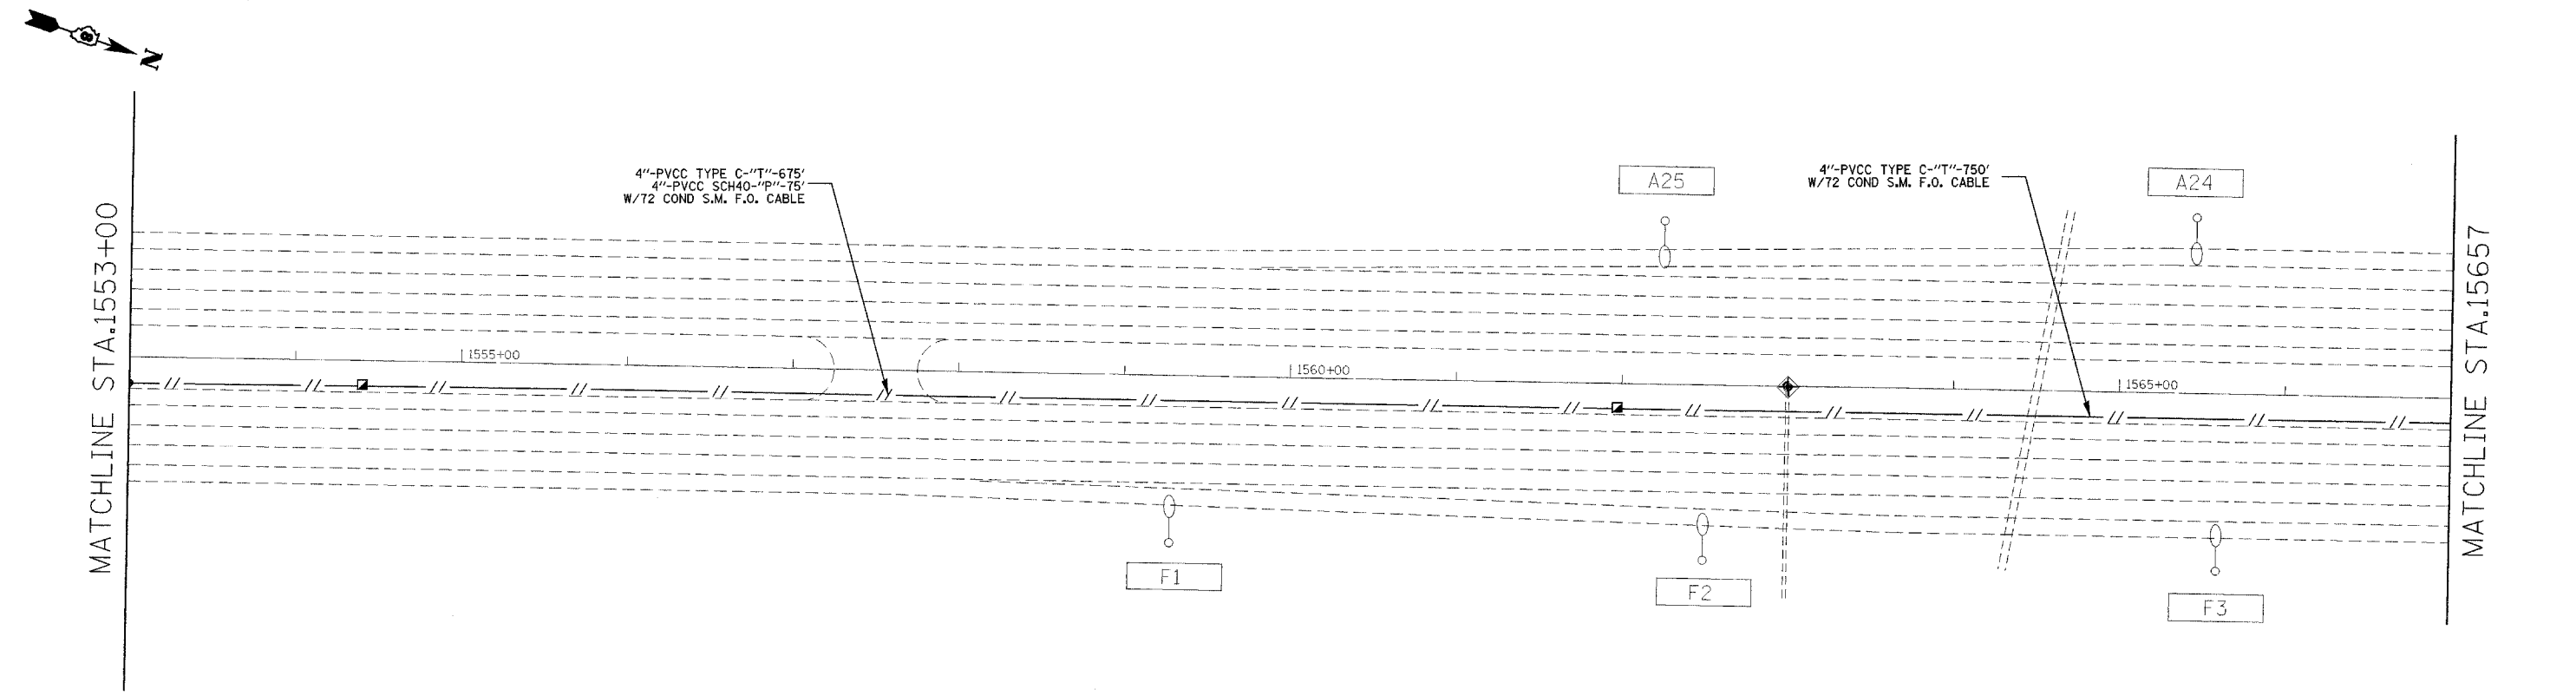

I-25 STA.1553+00 STA. 1567+00
SHEET 3B OF 10

PLOT DATE = 3/18/2008
 FILE NAME = c:\projects\ed02608\electrical\itspin02608a.dgn
 REFERENCE = REF

FILE NAME = c:\projects\ed02608\electrical\itspin02608a.dgn	USER NAME = prestonme	DESIGNED - ---	REVISED - ---	STATE OF ILLINOIS DEPARTMENT OF TRANSPORTATION	ITS PLAN			F.A.I. RTE. •	SECTION DIST 8 ITS 2009-1	COUNTY MADISON	TOTAL SHEETS 28	SHEET NO. 16
PLOT SCALE = 50,0000' / 1"	CHECKED - ---	REVISED - ---	REVISED - ---		SCALE: _____	SHEET NO. _____	OF _____	SHEETS _____	STA. _____	TO STA. _____	CONTRACT NO. 76B53	
PLOT DATE = 3/18/2008	DATE - -----	REVISED - ---	REVISED - ---		FED. ROAD DIST. NO. _____ ILLINOIS FED. AID PROJECT							