


I-25 STA.1567+00 STA. 1581+00  
SHEET 4A OF 10

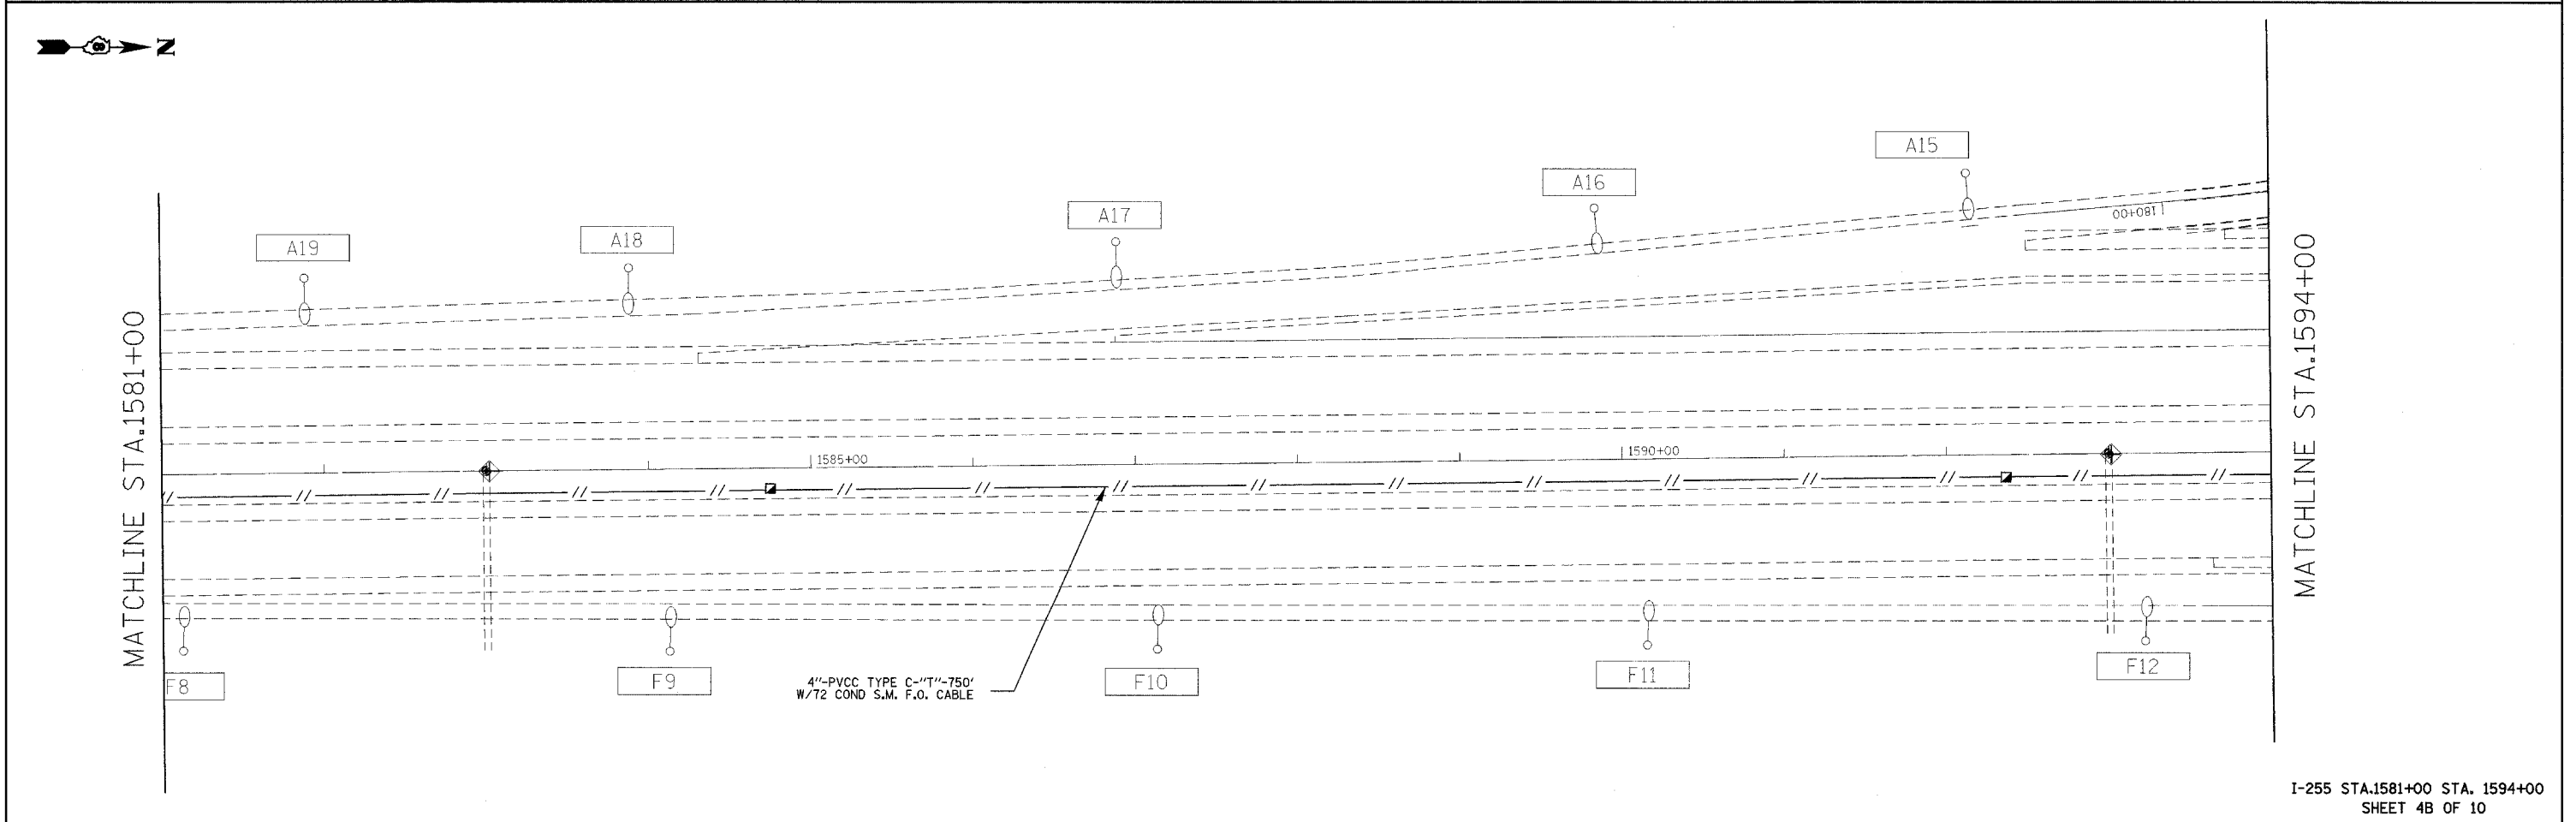

I-25 STA.1581+00 STA. 1594+00  
SHEET 4B OF 10

PLOT DATE = 3/18/2008  
 PLOT SCALE = 50.0000' / IN.  
 PLOT SCALE REFERENCE = 8REF

FILE NAME =	USER NAME = prestonne	DESIGNED -	REVISED -	<b>STATE OF ILLINOIS DEPARTMENT OF TRANSPORTATION</b>	<b>ITS PLAN</b>	F.A.I. RTE.	SECTION	COUNTY	TOTAL SHEETS	SHEET NO.
c:\projects\ed82688\electrical\itsp\in28	88a.dgn	DRAWN -	REVISED -			•	DIST 8 ITS 2009-1	MADISON	28	17
	PLOT SCALE = 50.0000' / IN.	CHECKED -	REVISED -			•255/270	CONTRACT NO. 76B53			
	PLOT DATE = 3/18/2008	DATE -	REVISED -			FED. ROAD DIST. NO. [ILLINOIS] FED. AID PROJECT				