


027008.4W.03S
 DMS CABINET MP08.4
 RELAY HOUSING

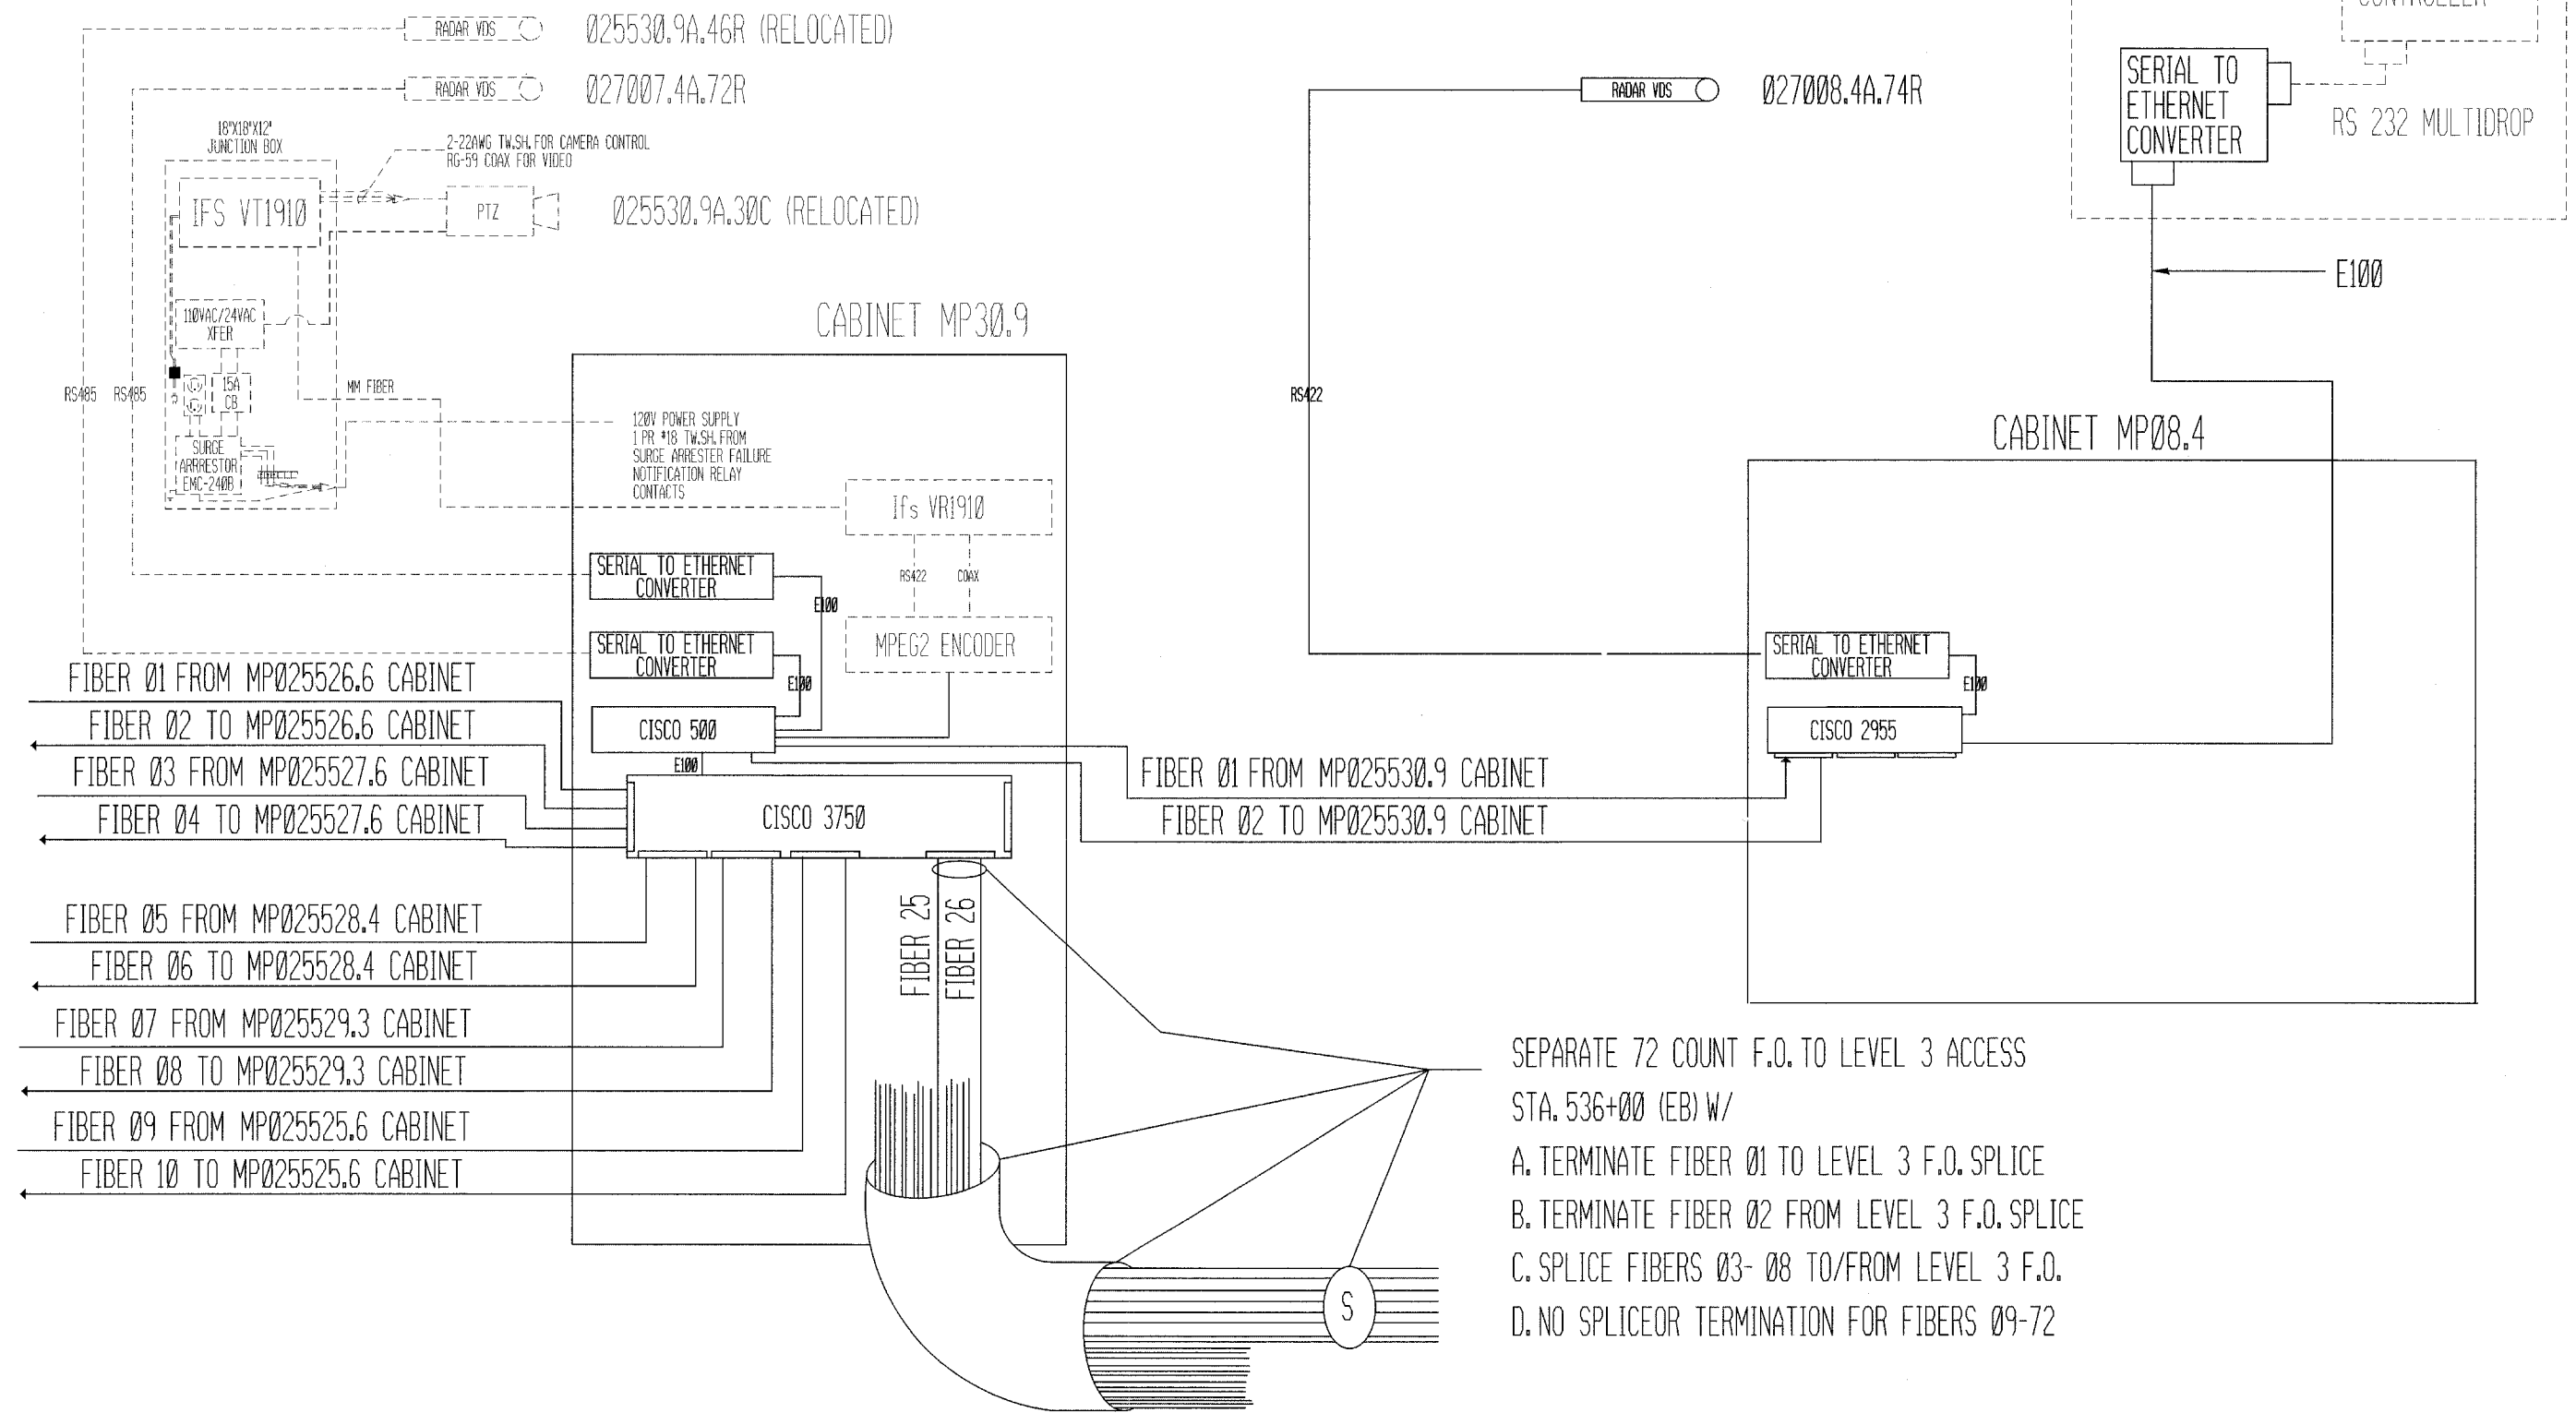

SEPARATE 72 COUNT F.O. TO LEVEL 3 ACCESS
 STA. 536+00 (EB) W/
 A. TERMINATE FIBER 01 TO LEVEL 3 F.O. SPLICE
 B. TERMINATE FIBER 02 FROM LEVEL 3 F.O. SPLICE
 C. SPLICE FIBERS 03- 08 TO/FROM LEVEL 3 F.O.
 D. NO SPLICE OR TERMINATION FOR FIBERS 09-72

PLOT DATE = 3/18/2008
 FILE NAME = c:\projects\ed02608\electrical\tspln02608a.dgn
 PLOT SCALE = 500000 / IN.
 REFERENCE = REF\$

| | | | | | | | | | | | | |
|---|----------------------------------|--|--|---|---|---------------------------------|--------------------------|---|------------------------------|-------------------|-----------------------|--------------------|
| FILE NAME = c:\projects\ed02608\electrical\tspln02608a.dgn | USER NAME = prestonne 08a.dgn | DESIGNED - --- DRAWN - --- CHECKED - --- DATE - --- | REVISED - --- REVISED - --- REVISED - --- REVISED - --- | STATE OF ILLINOIS DEPARTMENT OF TRANSPORTATION | COMMUNICATION SHEET MP025530.9 CABINET TO MP027008.4 CABINET | | | F.A.I. RTE. • •255/270 | SECTION DIST 8 ITS 2009-1 | COUNTY MADISON | TOTAL SHEETS 28 | SHEET NO. 27 |
| | | | | | SCALE: _____ | SHEET NO. _____ OF _____ SHEETS | STA. _____ TO STA. _____ | CONTRACT NO. 76B53 ILLINOIS FED. AID PROJECT | | | | |