
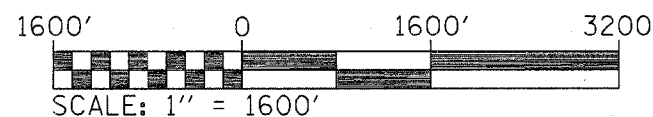


FIELD EQUIPMENT NUMBERING SYSTEM	
EXAMPLE : 006402.8W.11D	
0064	DESIGNATES HIGHWAY WHERE FIELD EQUIPMENT IS LOCATED.
006402.8	DESIGNATES MILE MARKER WHERE FIELD EQUIPMENT IS LOCATED.
006402.8W	DESIGNATES DIRECTION VIDEO DETECTOR IS MONITORING TRAFFIC OR DIRECTION TRAFFIC IS TRAVELLING TO RECEIVE DMS MESSAGE.
006402.8W.11	NUMBER ASSIGNED TO THAT FIELD EQUIPMENT
006402.8W.11D	A = ALL DIRECTIONS D = VEHICLE DETECTION C = CAMERA (P/T/Z SURVEILLANCE) H = HAR SIGNAGE WITH BEACON R = RADAR DETECTION

TRAFFIC CONTROL				
TRAFFIC CONTROL AND PROTECTION STANDARDS	LOCATION 027004.5A.28C(EX.) 027004.5A.70R(EX.)	LOCATION 027005.9A.29C(EX.) 027005.9A.71R(EX.)	LOCATION 025530.9A.30C(EX.) 025530.9A.52R(EX.)	F.O. BACKBONE CONDUIT & HANDHOLES
701101	1	1	1	1
701106	1	1	1	1
701400				6
701406				6
701446				4
701901	1	1	1	1

TRAFFIC VOLUME SCHEDULE				
LOCATION	YEAR	ADT (ESTIMATED)	SU%	MU%
027004.5A.28C(EX.) 027004.5A.70R(EX.) STA. 327+30	2008	2100	2.5	2.7
027005.9A.29C(EX.) 027005.9A.71R(EX.) STA. 399+20	2008	28000	4.2	19.8
025530.9A.30C(EX.) 025530.9A.52R(EX.) STA. 1619+00	2008	14600	4.7	7.7

ITS ELEMENTS	STA.	PLAN SHEET
CCTV		
027004.5A.28C(EX.)	327+30	2A OF 8
027005.9A.29C(EX.)	399+20	5 OF 8
025530.9A.30C(EX.)	1619+00	8 OF 8
RADAR DETECTION		
027004.5A.70R(EX.)	327+30	2A OF 8
027005.9A.71R(EX.)	399+20	5 OF 8
025530.9A.52R(EX.)	1619+00	7 OF 7

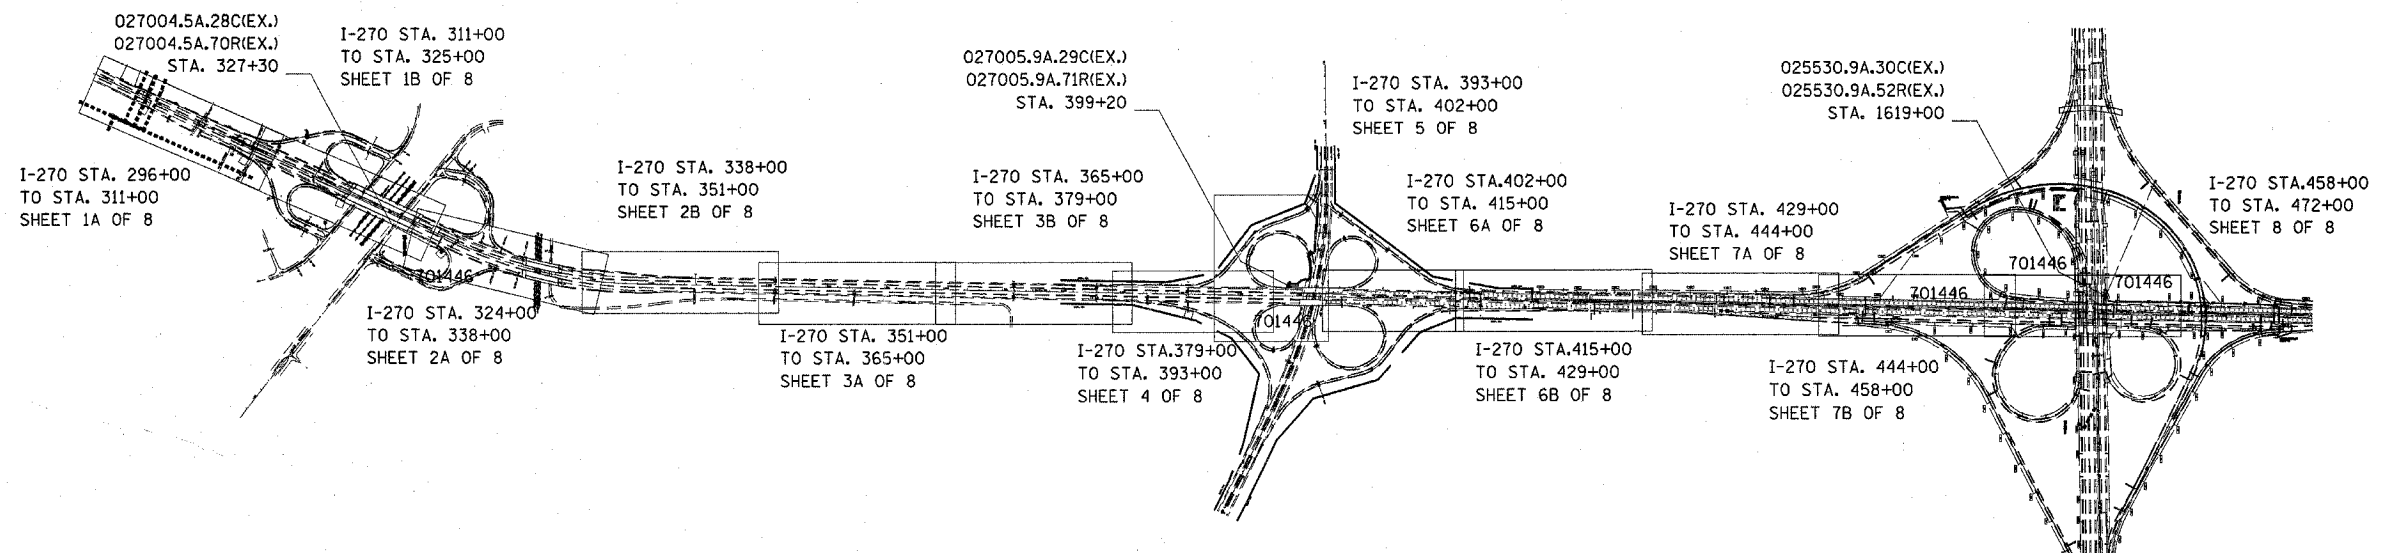

FILE NAME =	USER NAME = prestonme	DESIGNED -	REVISED -	STATE OF ILLINOIS DEPARTMENT OF TRANSPORTATION	PLAN SHEET LAYOUT / VOLUME SCHEDULE	F.A.I. RTE.	SECTION	COUNTY	TOTAL SHEETS	SHEET NO.
ct:\projects\ed2708\electrical\itspin02708a.dgn	DRAWN -	REVISED -	270			DIST 8 ITS 2009-2	MADISON	24	2	
PLOT SCALE = 49.9995 / IN.	CHECKED -	REVISED -	CONTRACT NO. 76B54							
PLOT DATE = 4/17/2008	DATE -	REVISED -	FED. ROAD DIST. NO. - ILLINOIS FED. AID PROJECT							