


I-270 STA. 296+00
TO STA. 311+00
SHEET 1A OF 8

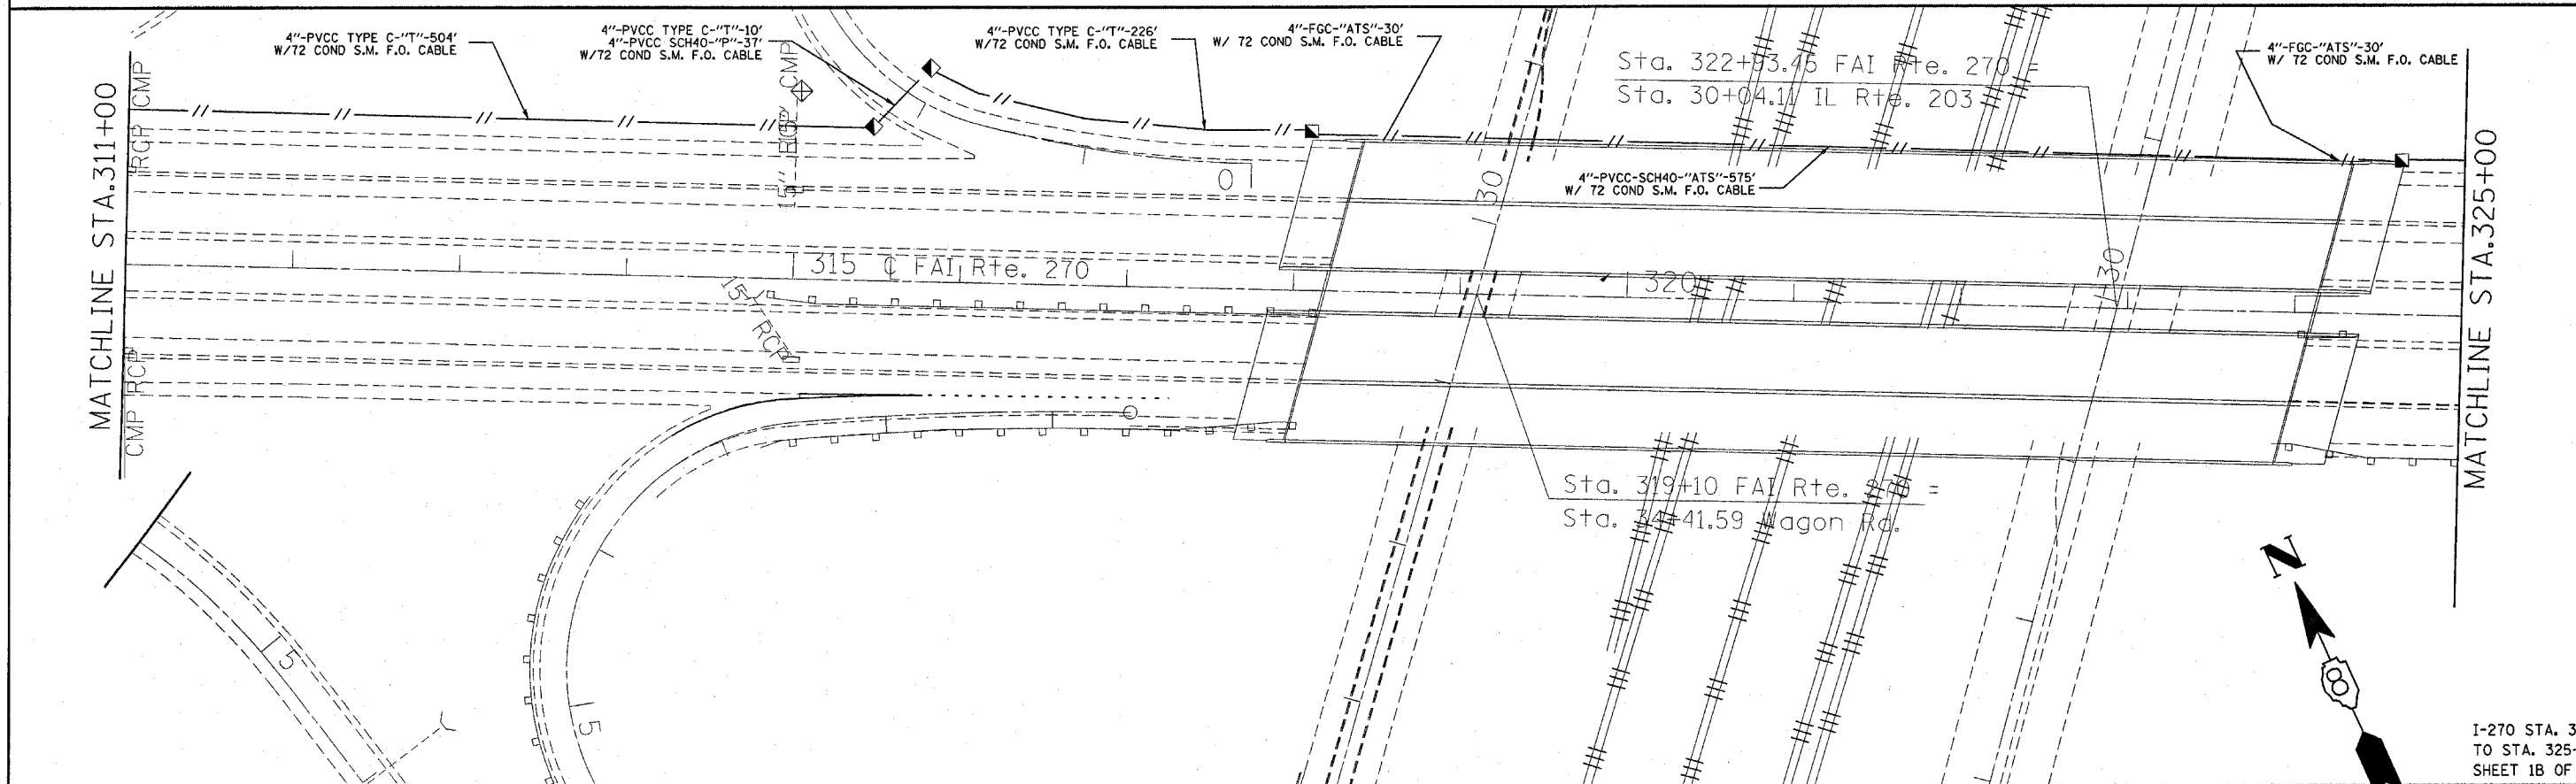

I-270 STA. 311+00
TO STA. 325+00
SHEET 1B OF 8

FILE NAME = c:\projects\ed02708\electrical\tspln02708a.dgn	USER NAME = prstonme	DESIGNED - ---	REVISED - ---	STATE OF ILLINOIS DEPARTMENT OF TRANSPORTATION	ITS PLAN	F.A.I. RTE. 270	SECTION DIST 8 ITS 2009-2	COUNTY MADISON	TOTAL SHEETS 24	SHEET NO. 12		
PLOT SCALE = 49.9995 / IN.	CHECKED - ---	REVISED - ---	SCALE: _____			SHEET NO. _____ OF _____ SHEETS	STA. _____ TO STA. _____	CONTRACT NO. 76B54				
PLOT DATE = 4/17/2008	DATE - -----	REVISED - ---	FED. ROAD DIST. NO. _____ ILLINOIS FED. AID PROJECT									