


I-270 STA. 351+00
TO STA. 365+00
SHEET 3A OF 8

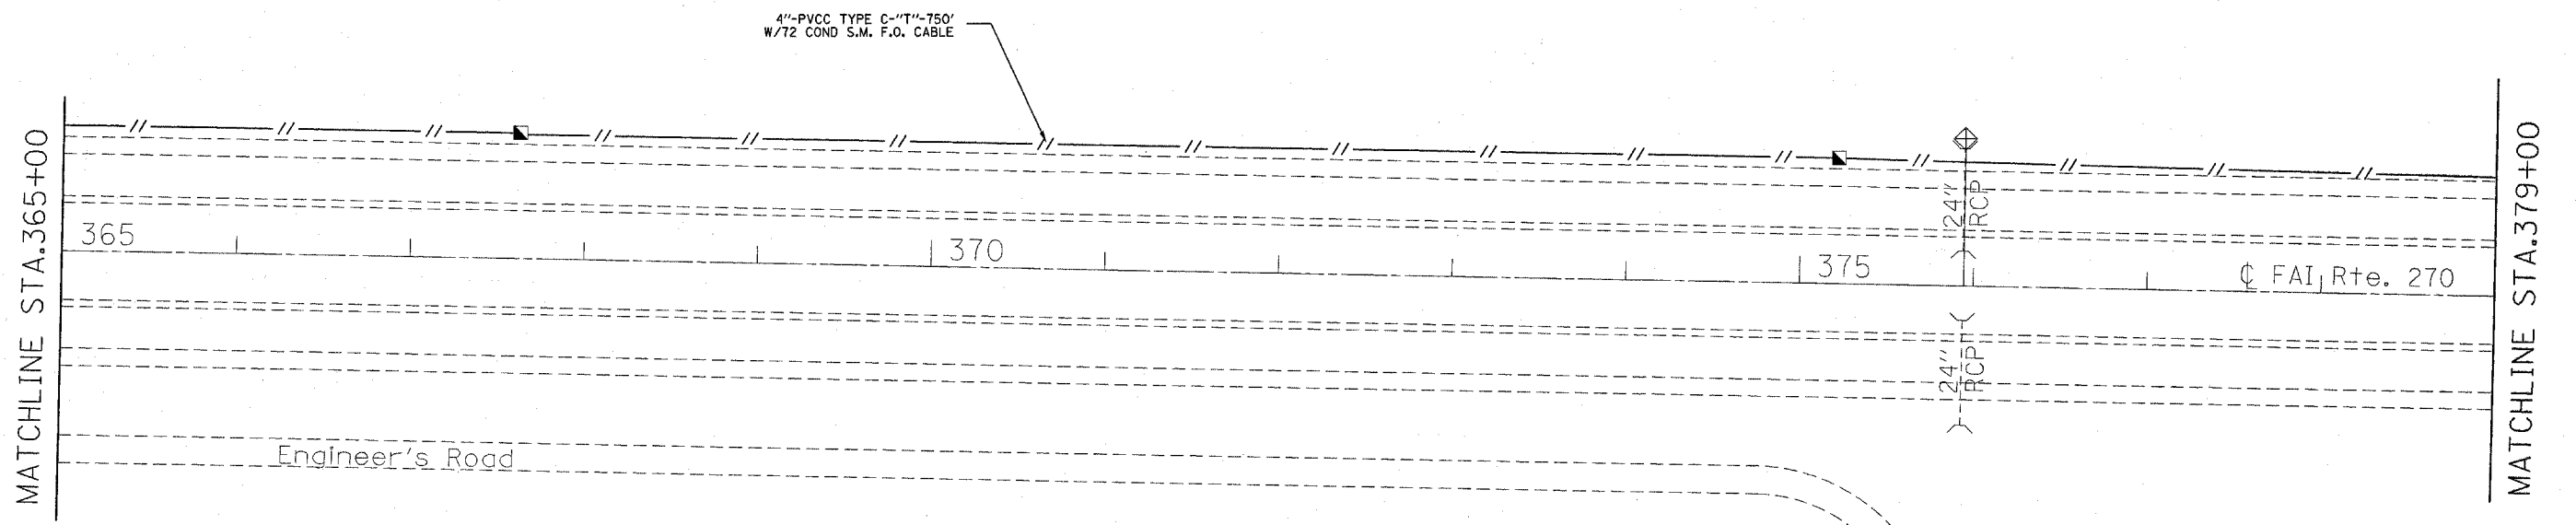

I-270 STA. 365+00
TO STA. 379+00
SHEET 3B OF 8

FILE NAME =	USER NAME = prestonme	DESIGNED -	REVISED -
c:\projects\ed2708\electrical\itsp1n02788.dgn		DRAWN -	REVISED -
		CHECKED -	REVISED -
		DATE -	REVISED -

**STATE OF ILLINOIS
DEPARTMENT OF TRANSPORTATION**

ITS PLAN

SCALE: _____ SHEET NO. ___ OF ___ SHEETS STA. _____ TO STA. _____

F.A.I. RTE.	SECTION	COUNTY	TOTAL SHEETS	SHEET NO.
270	DIST 8 ITS 2009-2	MADISON	24	14
CONTRACT NO. 76B54				
FED. ROAD DIST. NO. ILLINOIS FED. AID PROJECT				