


MATCHLINE STA.379+00

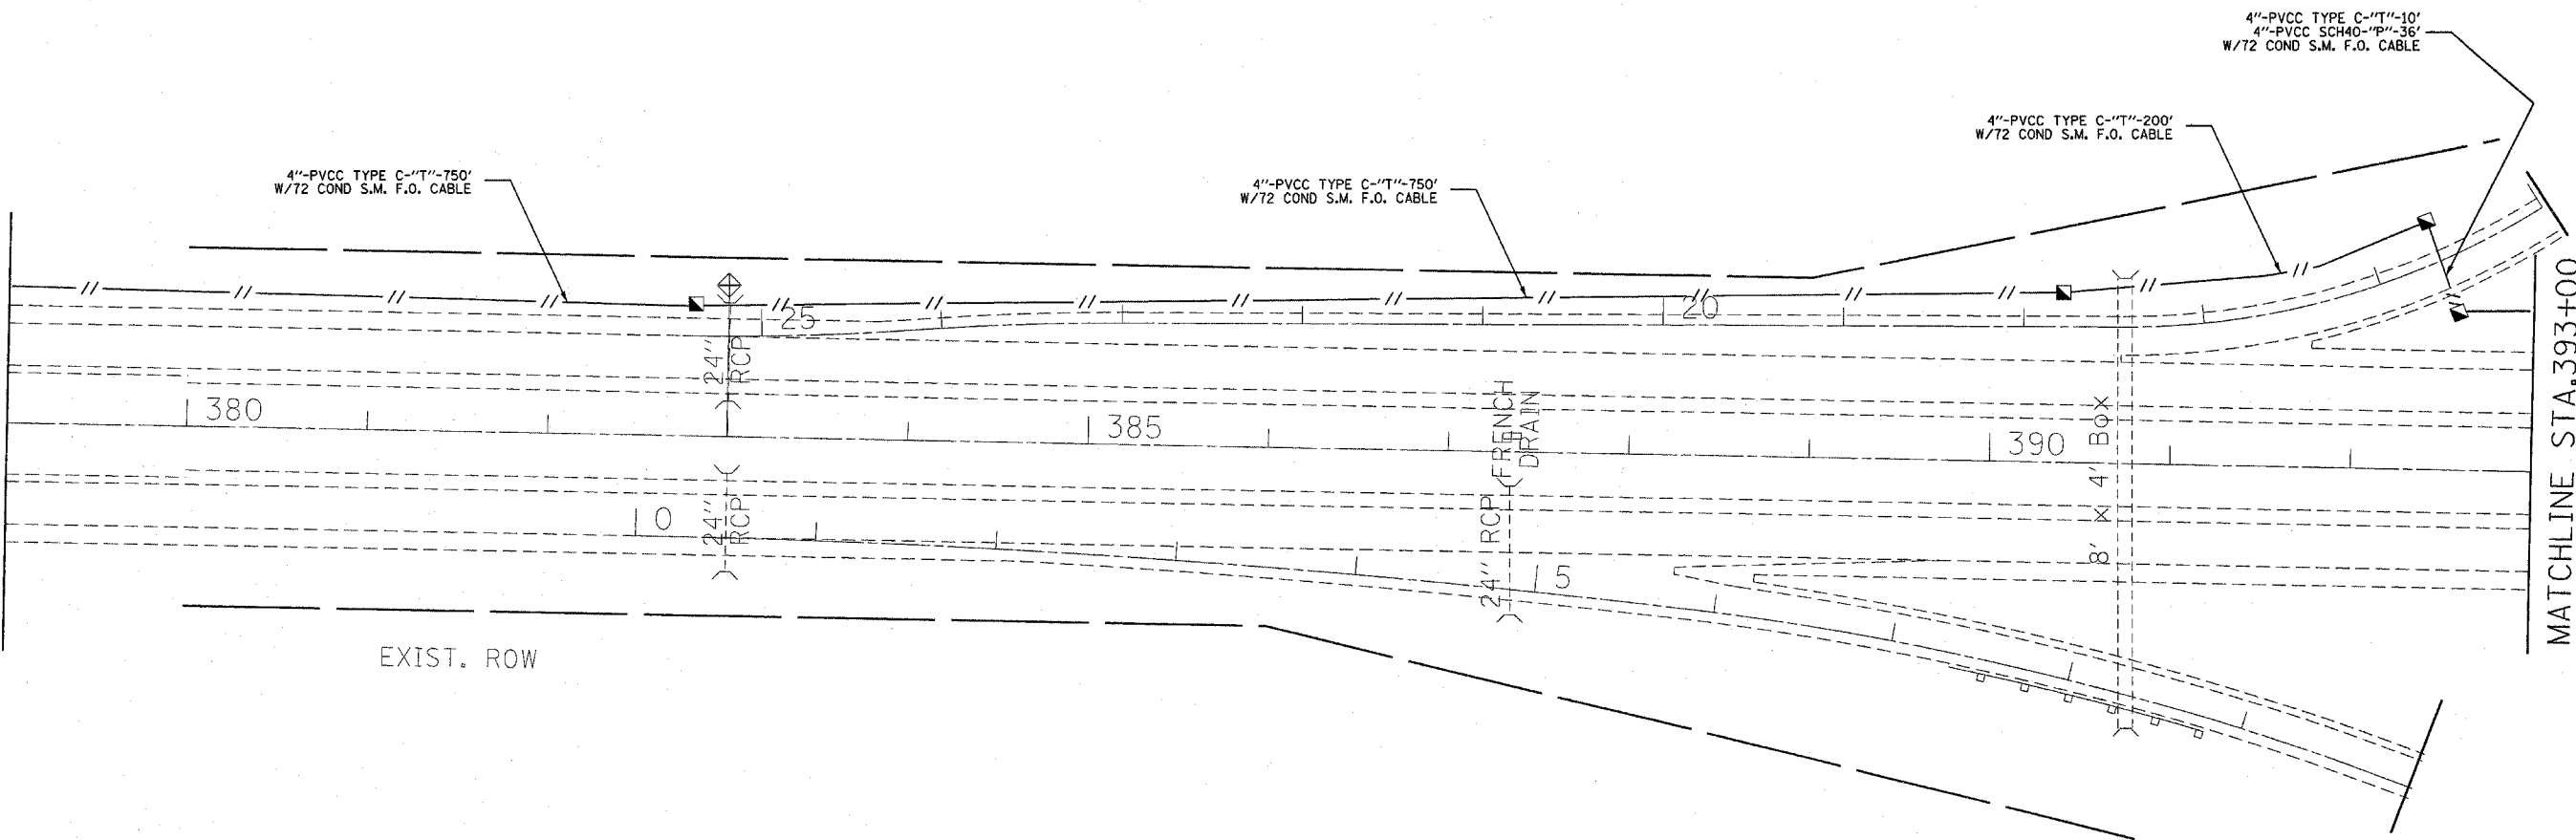

MATCHLINE STA.393+00

EXIST. ROW

I-270 STA.379+00  
TO STA. 393+00  
SHEET 4 OF 8

FILE NAME =	USER NAME = prestonma	DESIGNED -	REVISED -
cr\projects\ed02728\electrical\itspln02728a.dgn		DRAWN -	REVISED -
PLOT SCALE = 49.9995 / IN.		CHECKED -	REVISED -
PLOT DATE = 4/17/2008		DATE -	REVISED -

**STATE OF ILLINOIS  
DEPARTMENT OF TRANSPORTATION**

**ITS PLAN**

SCALE: \_\_\_\_\_ SHEET NO. \_\_\_ OF \_\_\_ SHEETS STA. \_\_\_\_\_ TO STA. \_\_\_\_\_

F.A.I. RTE.	SECTION	COUNTY	TOTAL SHEETS	SHEET NO.
270	DIST 8 ITS 2009-2	MADISON	24	15
CONTRACT NO. 76B54			FED. ROAD DIST. NO. - ILLINOIS FED. AID PROJECT	