


MATCHLINE STA. 393+00

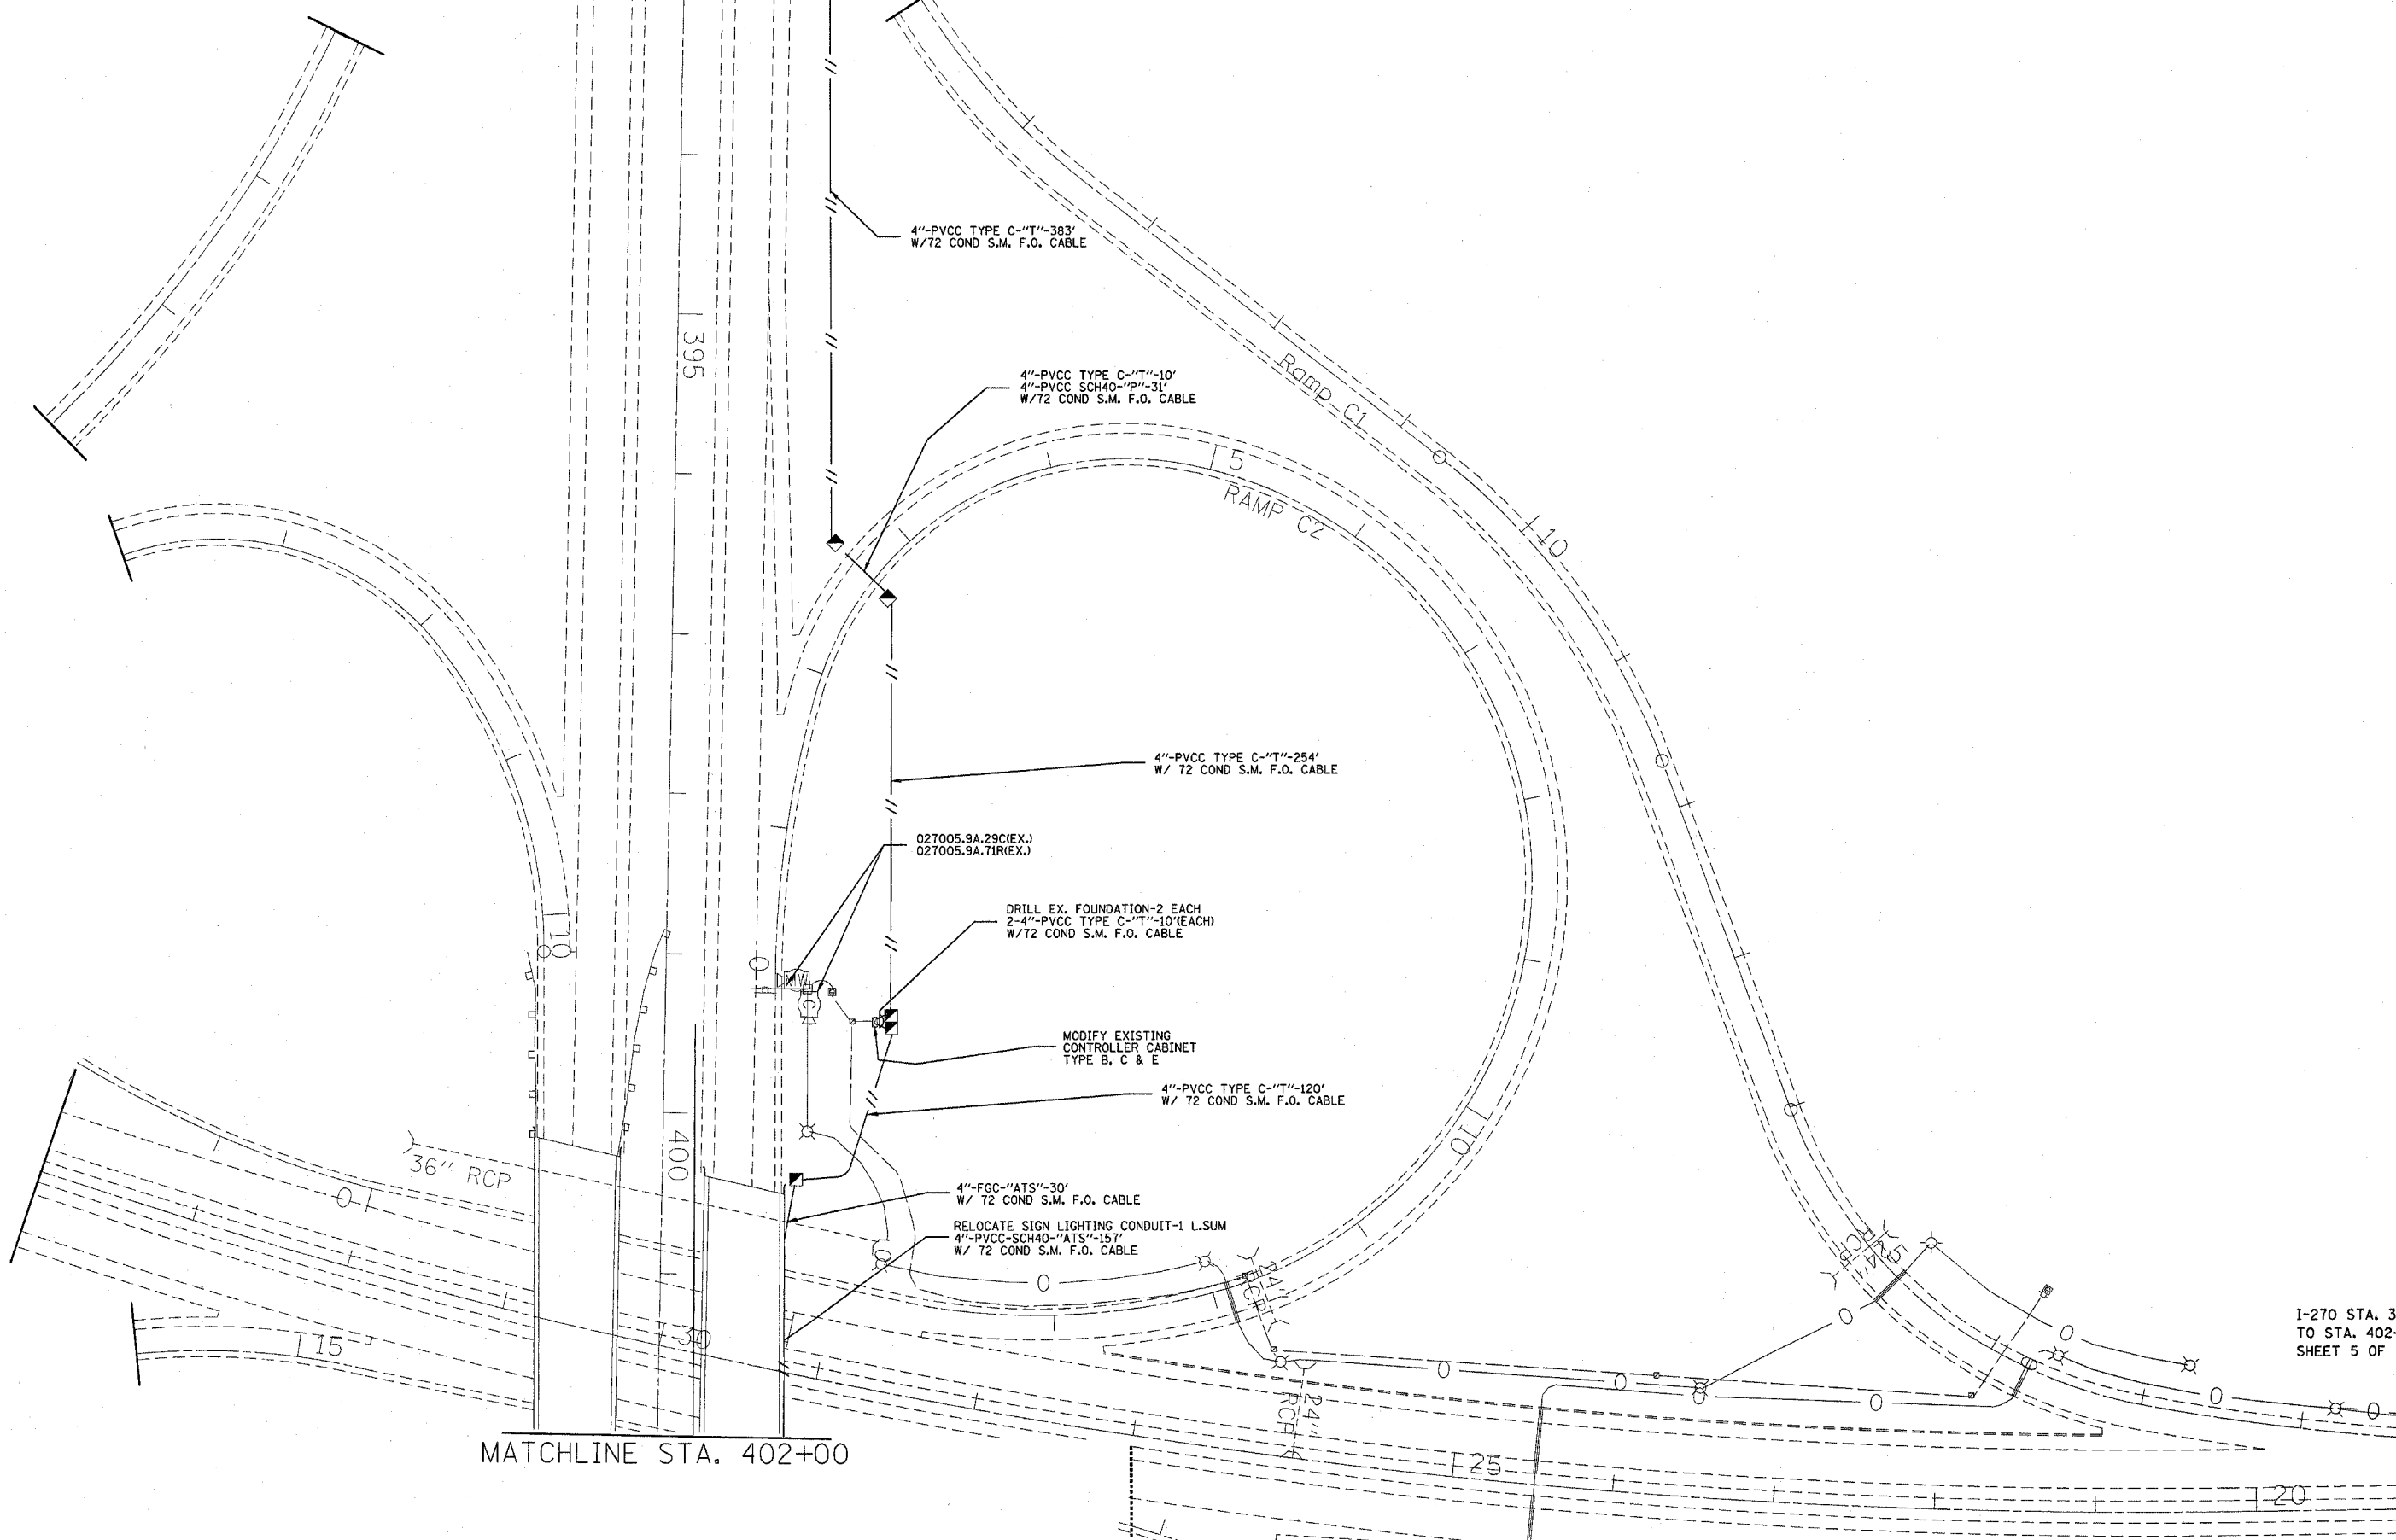

I-270 STA. 393+00
TO STA. 402+00
SHEET 5 OF 8

MATCHLINE STA. 402+00

| | | | | | | | | | | |
|---|-----------------------|------------|---|---|-----------------|-------------------|---------|--------|--------------|-----------|
| FILE NAME = | USER NAME = prestonme | DESIGNED - | REVISED - | STATE OF ILLINOIS DEPARTMENT OF TRANSPORTATION | ITS PLAN | F.A.I. RTE. | SECTION | COUNTY | TOTAL SHEETS | SHEET NO. |
| c:\projects\ed02708\electrical\itsp\in02708a.dgn | DRAWN - | REVISED - | 270 | | | DIST 8 ITS 2009-2 | MADISON | 24 | 16 | |
| PLOT SCALE = 49.9995 / IN. | CHECKED - | REVISED - | CONTRACT NO. 76B54 | | | | | | | |
| PLOT DATE = 4/17/2008 | DATE - | REVISED - | FED. ROAD DIST. NO. ILLINOIS FED. AID PROJECT | | | | | | | |
| SCALE: _____ SHEET NO. ____ OF ____ SHEETS STA. _____ TO STA. _____ | | | | | | | | | | |