


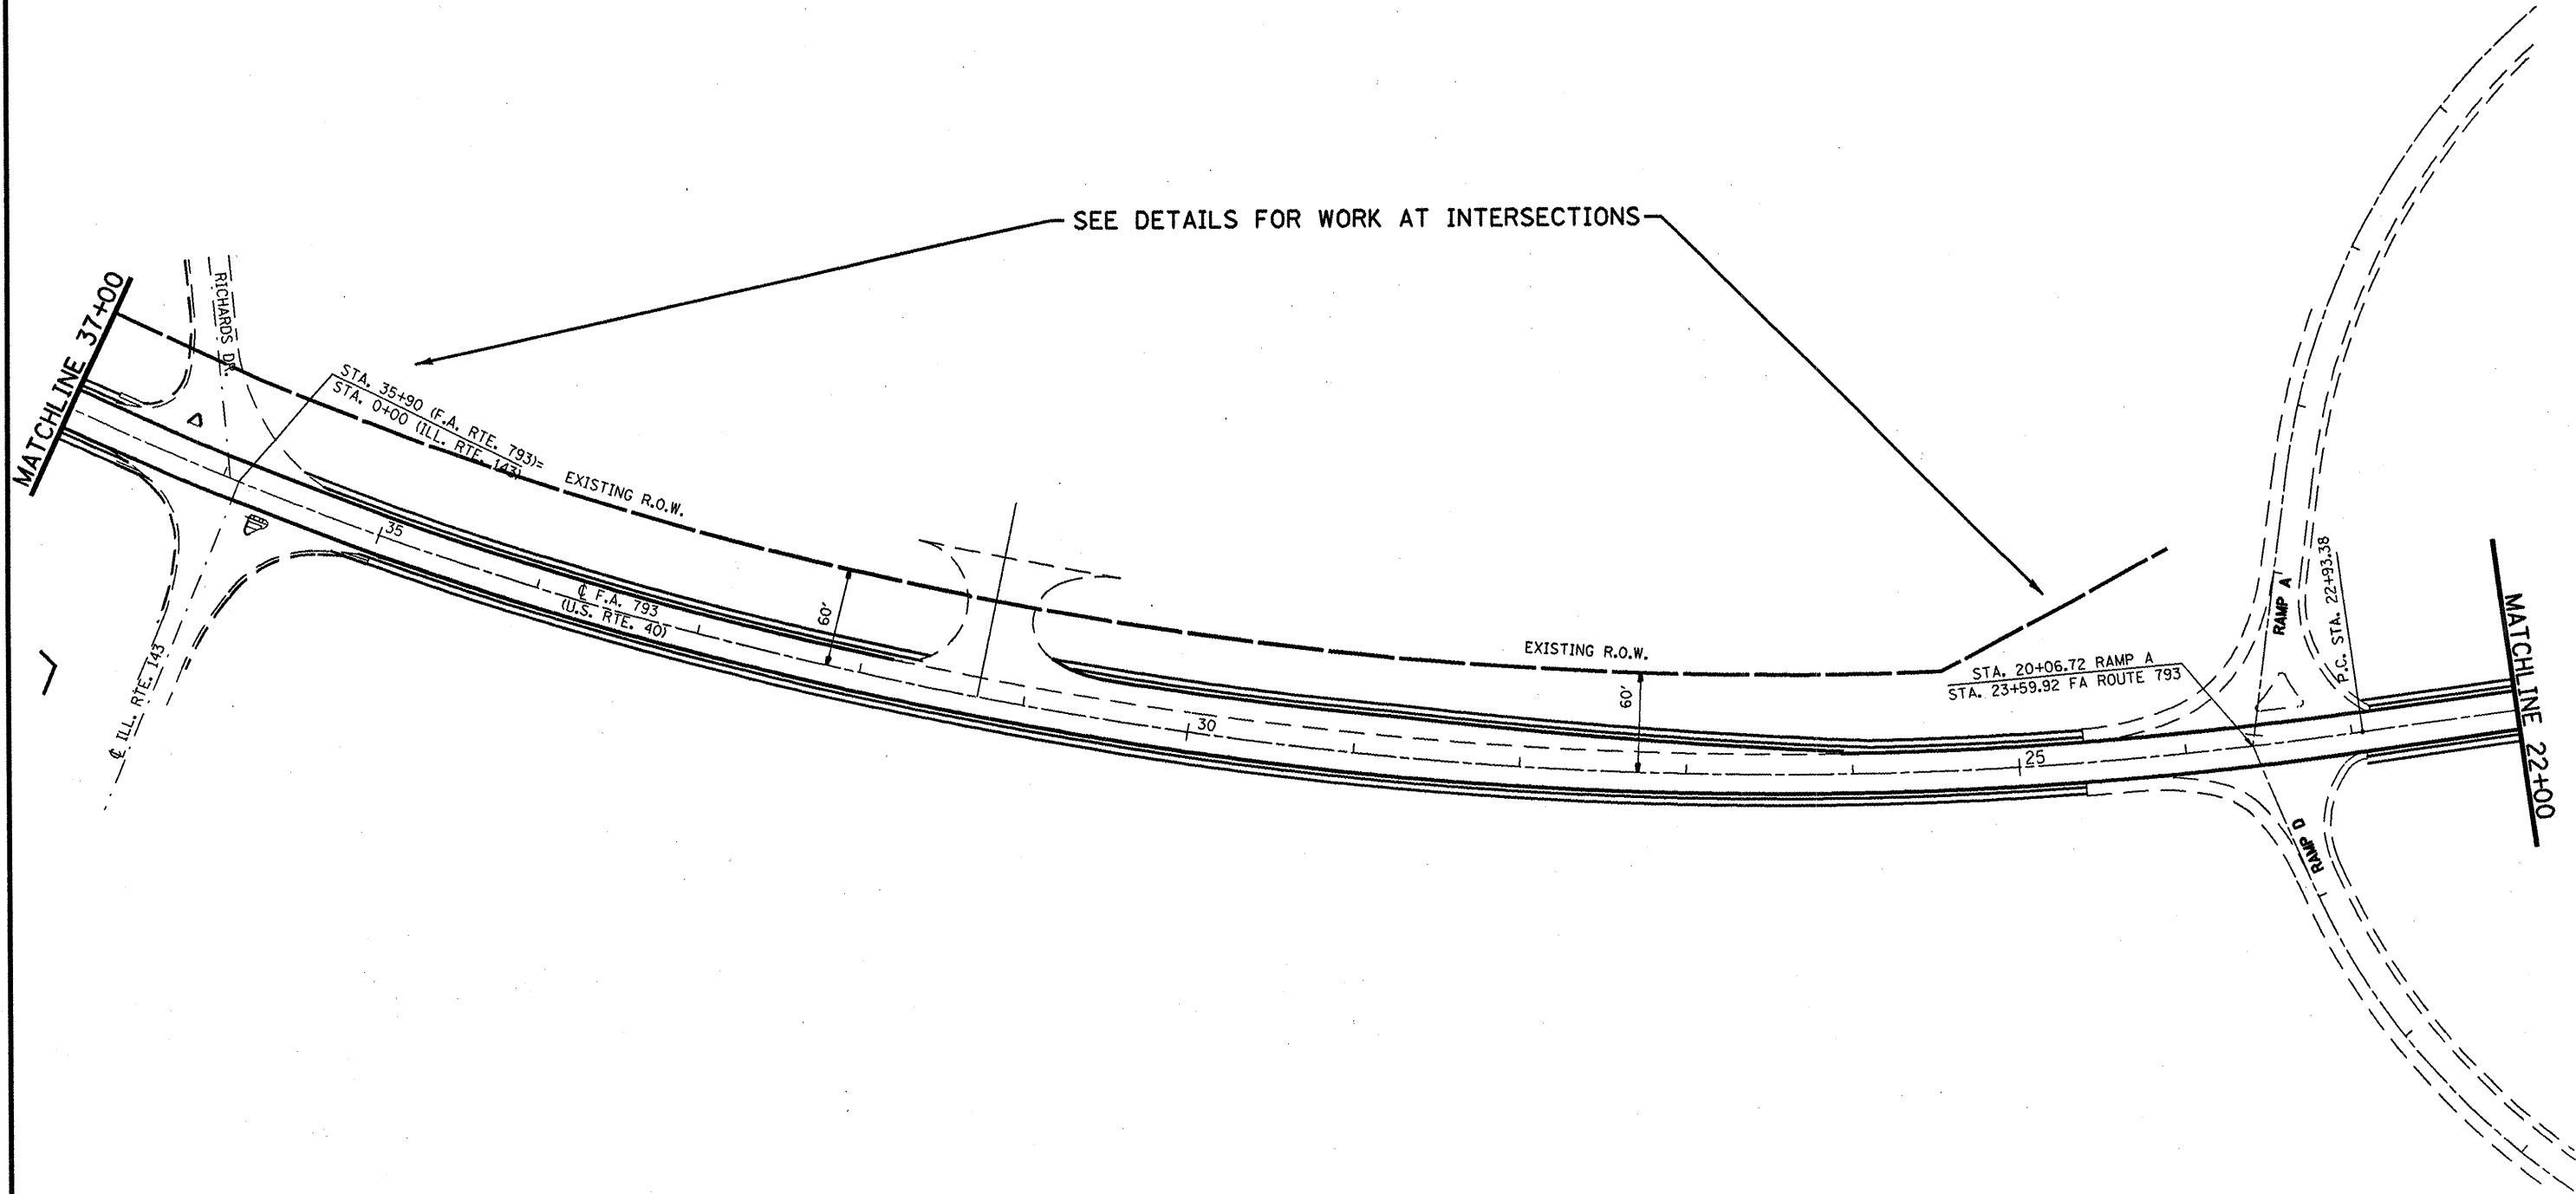

SEE DETAILS FOR WORK AT INTERSECTIONS



FILE NAME = c:\projects\ed04108\plan\pln04108a.dgn	USER NAME = alfordb	DESIGNED -	REVISED -	STATE OF ILLINOIS DEPARTMENT OF TRANSPORTATION	PROPOSED PLAN SHEET			F.A.P. RTE.	SECTION	COUNTY	TOTAL SHEETS	SHEET NO.
	PLOT SCALE = 100,0000 ' / IN.	DRAWN -	REVISED -					793	33-IRS-2	MADISON	26	24
PLOT DATE = 3/21/2008	CHECKED -	REVISED -	SCALE: SHEET NO. OF SHEETS STA. TO STA.			FED. ROAD DIST. NO. ILLINOIS FED. AID PROJECT						
	DATE -	REVISED -				CONTRACT NO. 76868						