


STATE OF ILLINOIS
DEPARTMENT OF TRANSPORTATION

ROUTE NO. F.A.S. 2826	SECTION (110B)-1	COUNTY JEFFERSON	TOTAL SHEETS 44	SHEET NO. 17	SHEET NO. 6 16 SHEETS
FED. ROAD DIST. NO. 7		ILLINOIS	FED. AID PROJECT-		

Contract 78013

* Order a(E) and a₁(E) bars full length.
Cut to fit skew and use remainder
of bars in opposite end.

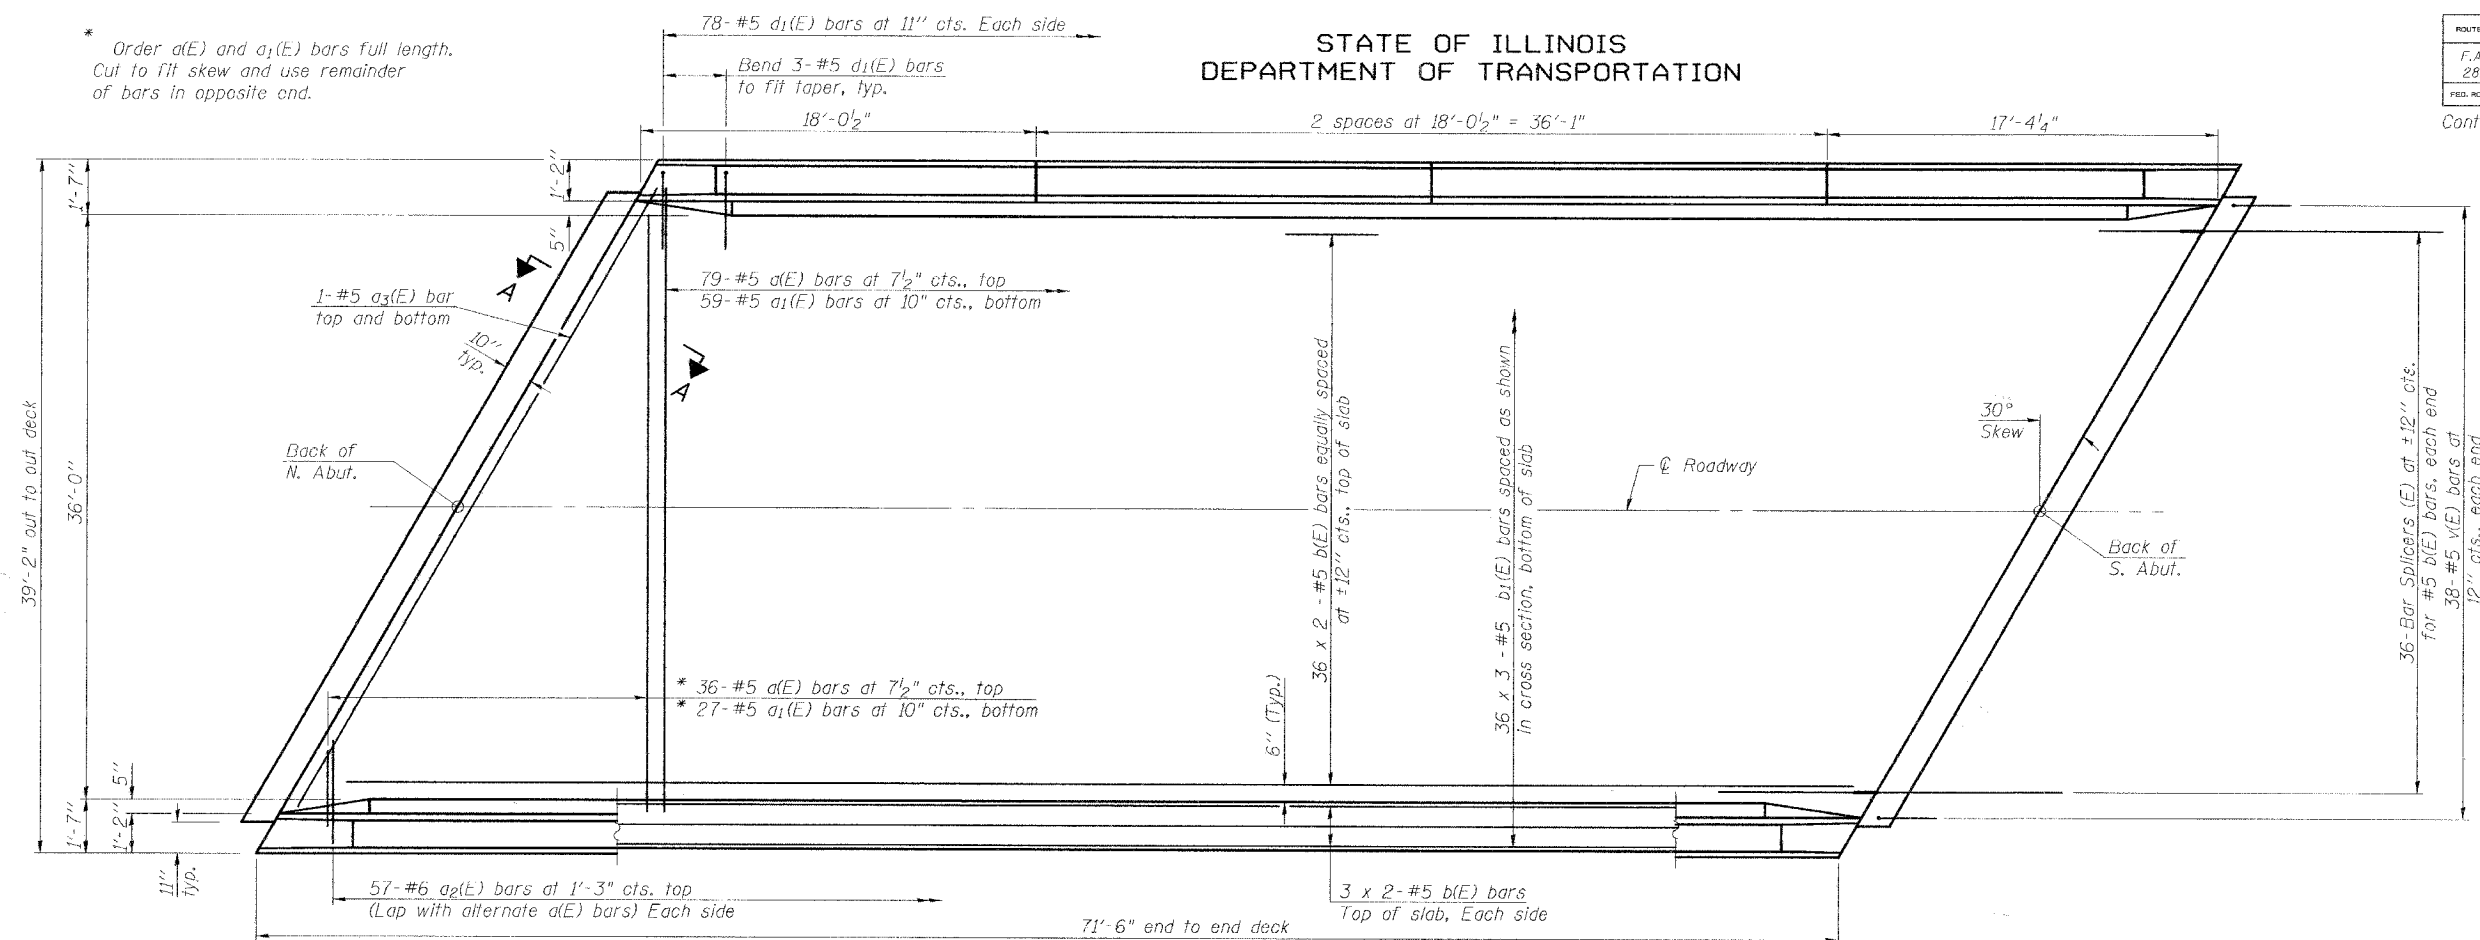


PLAN

Notes:
See Sheet 7 of 16 for superstructure details and Bill of Material.
Bars indicated thus 36 x 2-#5 etc. indicates 36 lines of bars with 2 lengths per line.
See Sheet 7 of 16 for parapet reinforcement.
See Sheet 15 of 16 for Bar Splicer Details.
See Sheet 8 of 16 for Section A-A.
Work this sheet with sheets 7 and 8 of 16.

MINIMUM BAR LAP

#5 bar = 1'-8"

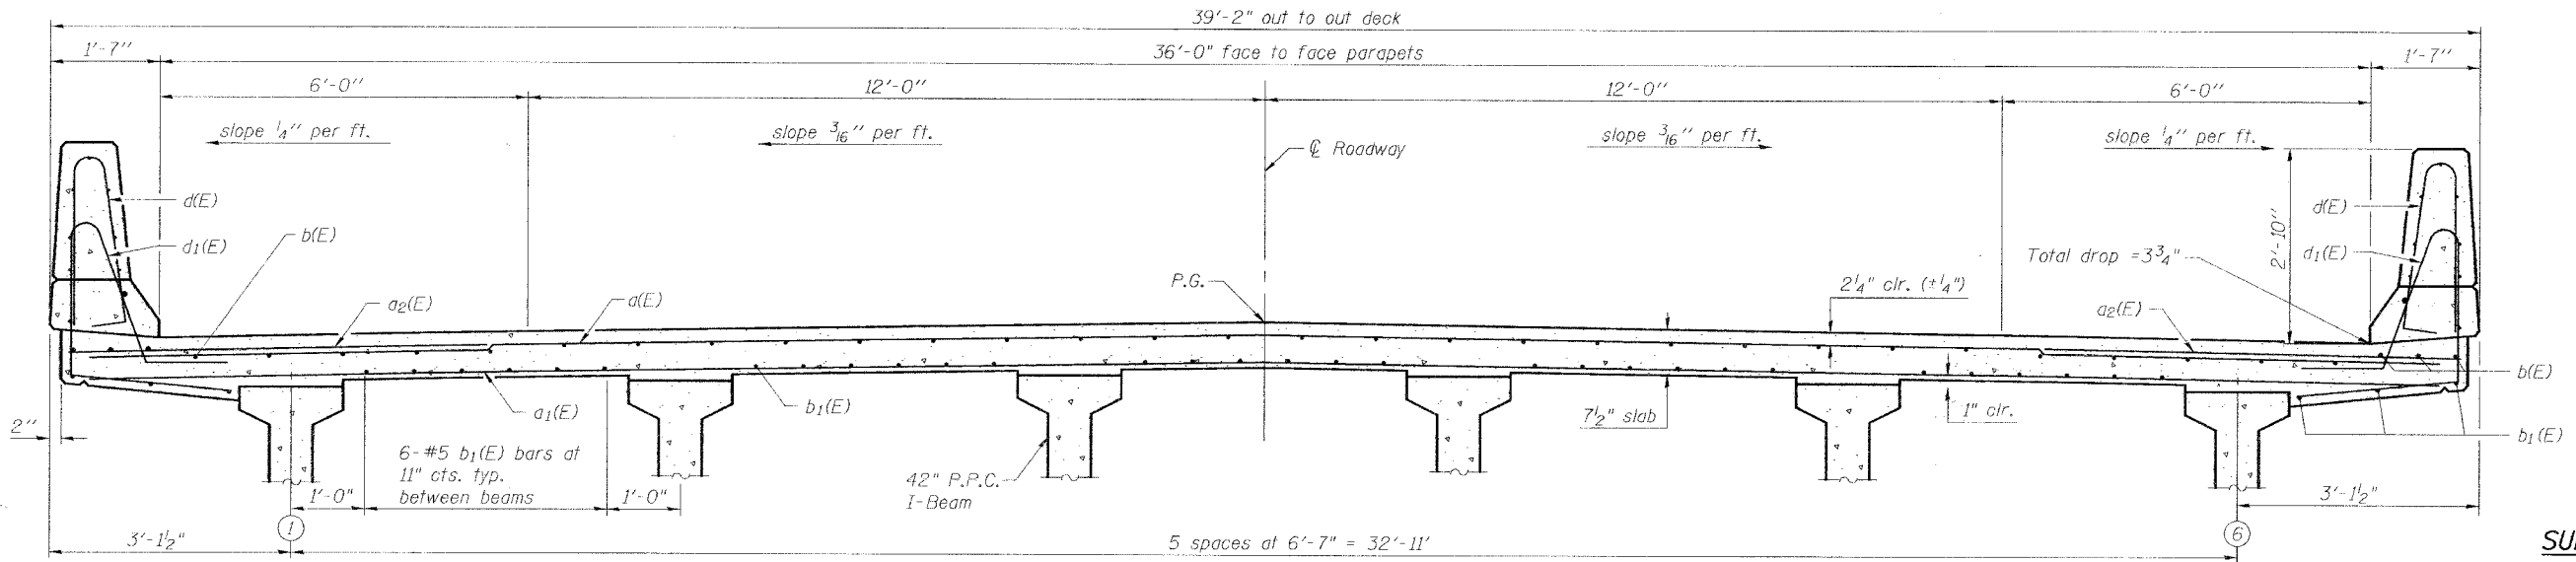

CROSS SECTION
(Looking South)

SUPERSTRUCTURE
IL ROUTE 37 OVER LIMESTONE CREEK
F.A.S. ROUTE 2826 SECTION 110B-1
JEFFERSON COUNTY
STA. 836+80
S.N. 041-0107

DESIGNED	CMF
CHECKED	KCM
DRAWN	JLM
CHECKED	TMM

McDonough-Whitlow, P.C.
Consulting Engineers & Land Surveyors
138 East Wood Street
Hillsboro, IL 62049
Phone: 217.532.9233
Fax: 217.532.6300
PROFESSIONAL DESIGN No. 184-002754