


DATE	
BY	
FINAL SURVEY	
PLOTTED	
NOTE BOOK	
NO.	

DATE	
BY	
ORIGINAL SURVEY	
PLOTTED	
NOTE BOOK	
NO.	

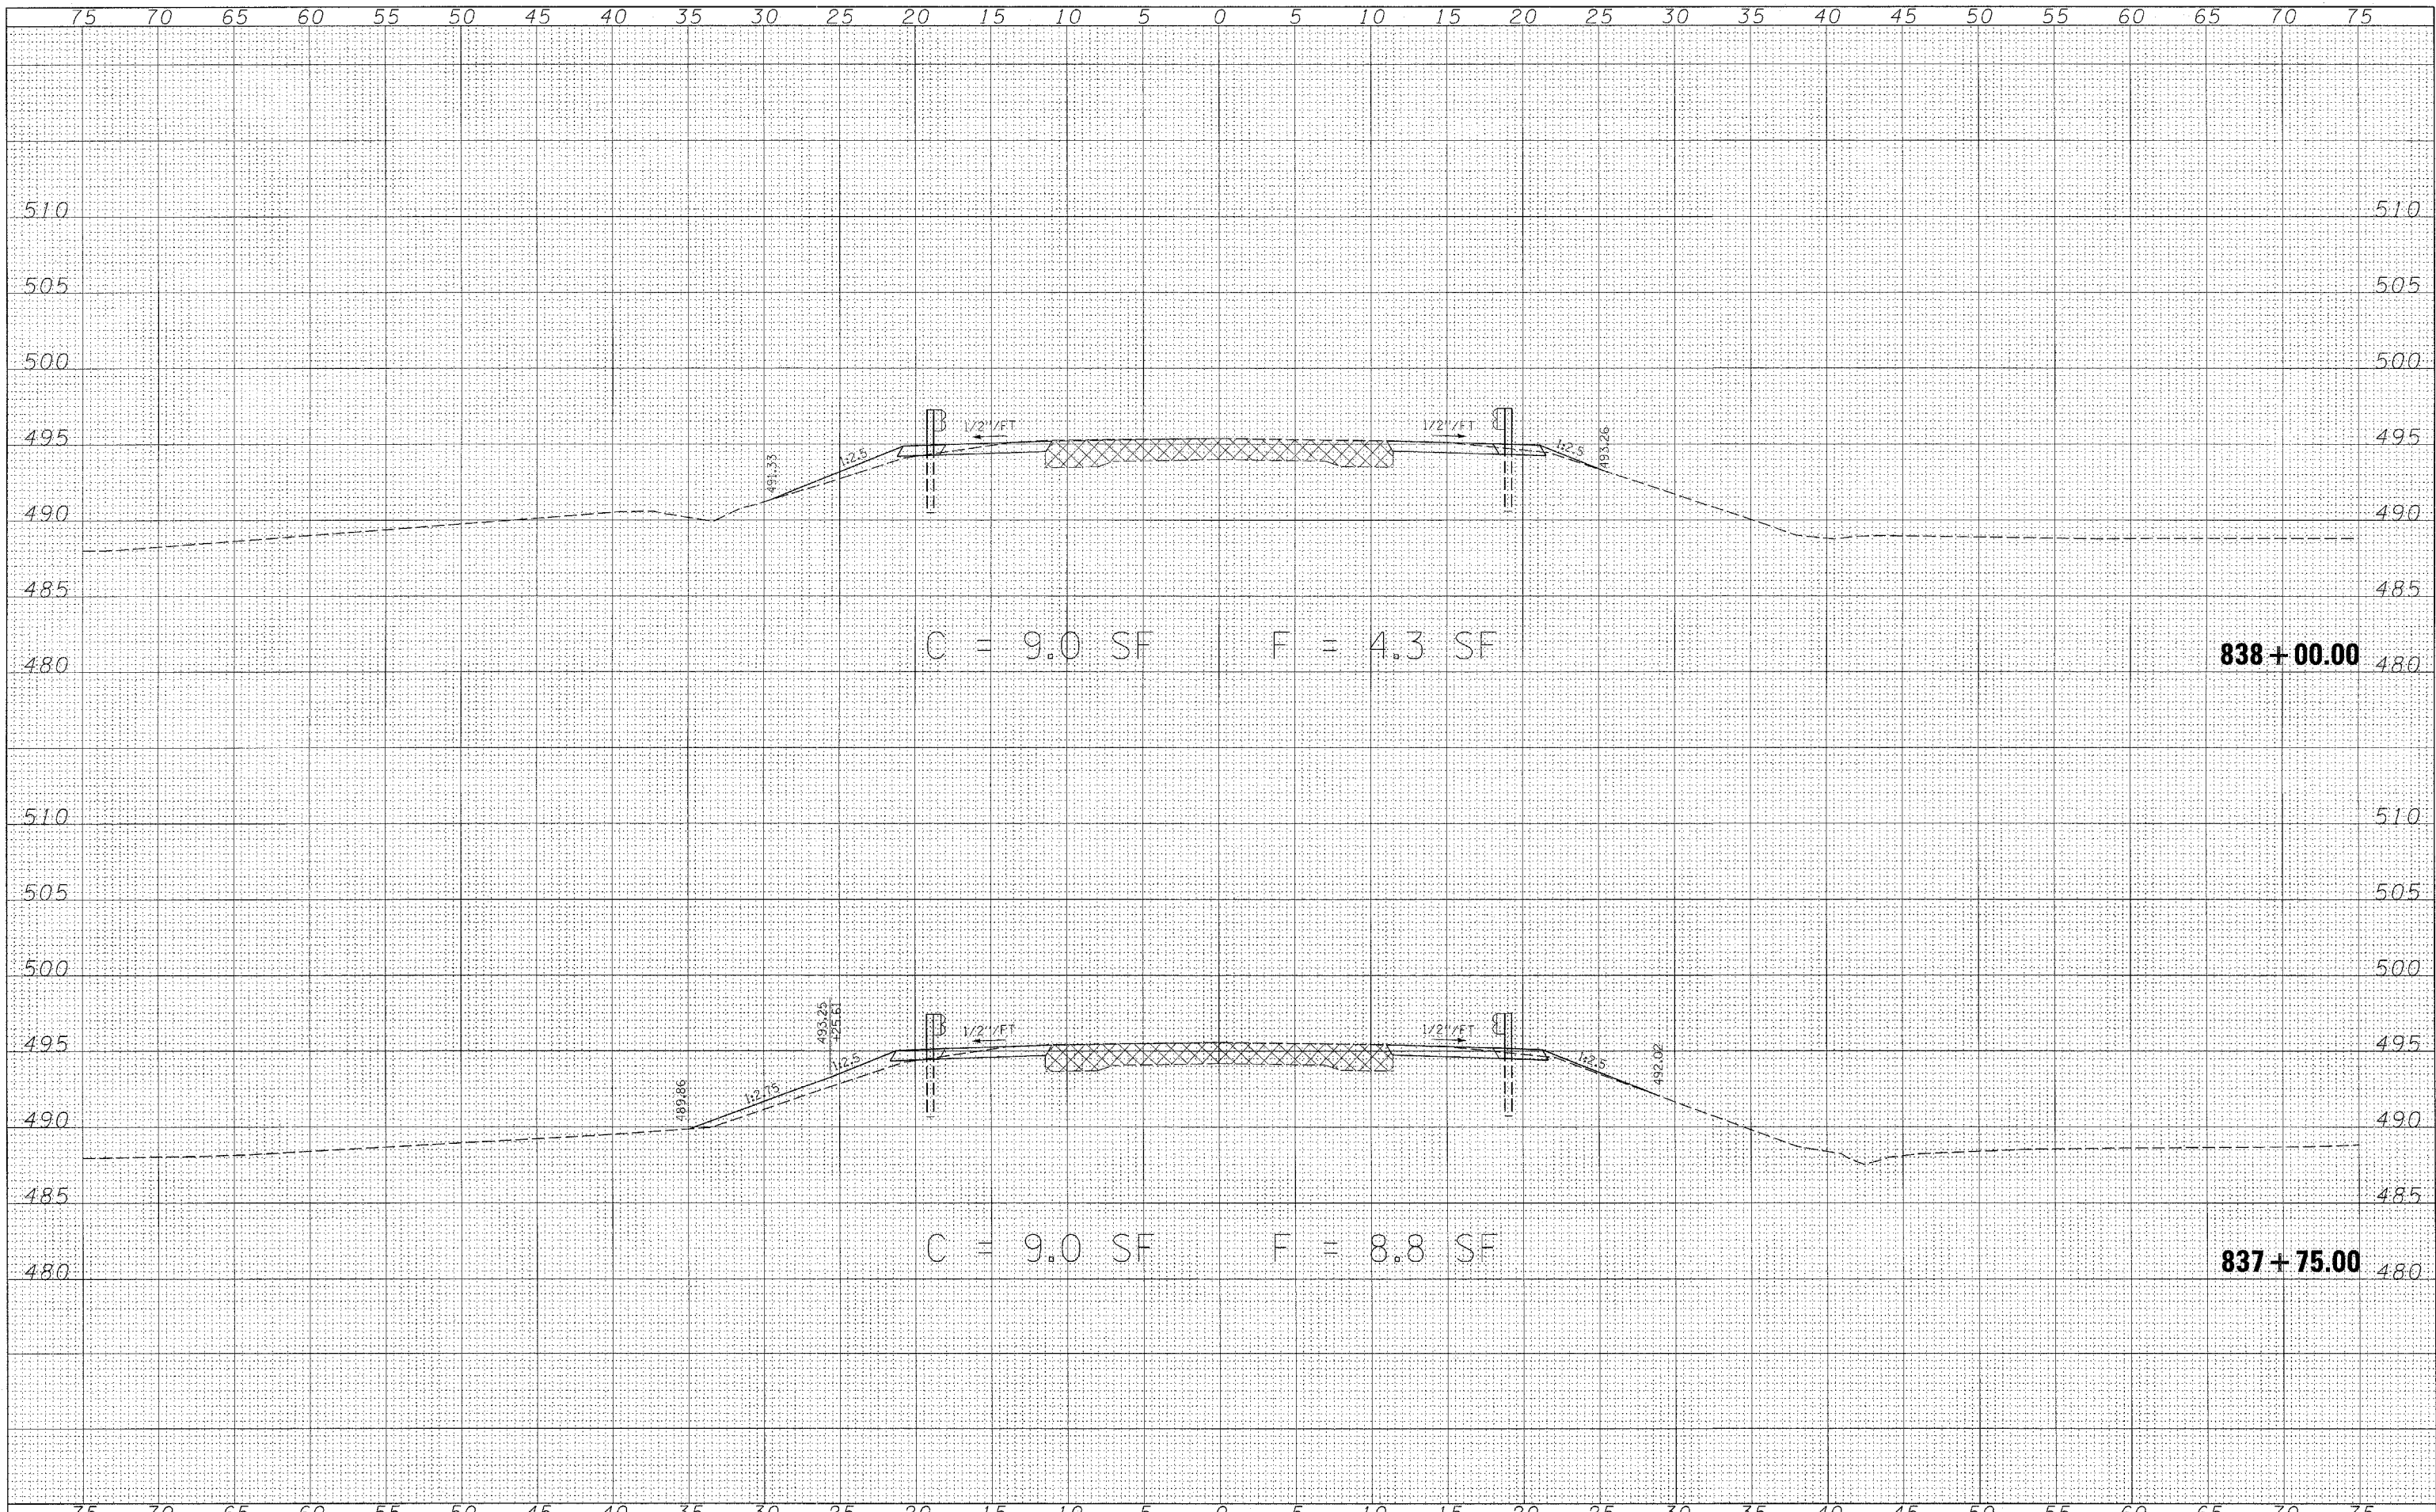

FILE NAME =	USER NAME = #USER#	DESIGNED -	REVISED -	<b>STATE OF ILLINOIS DEPARTMENT OF TRANSPORTATION</b>	<b>CROSS SECTIONS</b>		F.A. RTE.	SECTION	COUNTY	TOTAL SHEETS	SHEET NO.
P:\06E1711-3\100T-01st7-Var\Var\Design\Plans\28-44-limestone xsections.dgn		DRAWN -	REVISED -		2826	(110)B-1	JEFFERSON	44	39		
PLOT SCALE = 5.0002' / IN.		CHECKED -	REVISED -		CONTRACT NO. 78013						
PLOT DATE = 3/19/2008		DATE -	REVISED -		SCALE:	SHEET NO. 39 OF 44 SHEETS	STA. 837+75.00 TO STA. 838+00.00	FED. ROAD DIST. NO.	ILLINOIS	FED. AID PROJECT	