


F.A.I. SECTION	COUNTY	TOTAL SHEETS	SHEET NO.
**	***	22	8
STA. _____ TO STA. _____			
FED. ROAD DIST. NO. _____ ILLINOIS		FED. AID PROJECT	

- FAS 1909 & FAP 322
- D9 PAVEMENT PRESERVATION FY08
- JACKSON AND UNION COUNTIES

FAP 322 (US 51)
LOCATION 2 TYPICALS

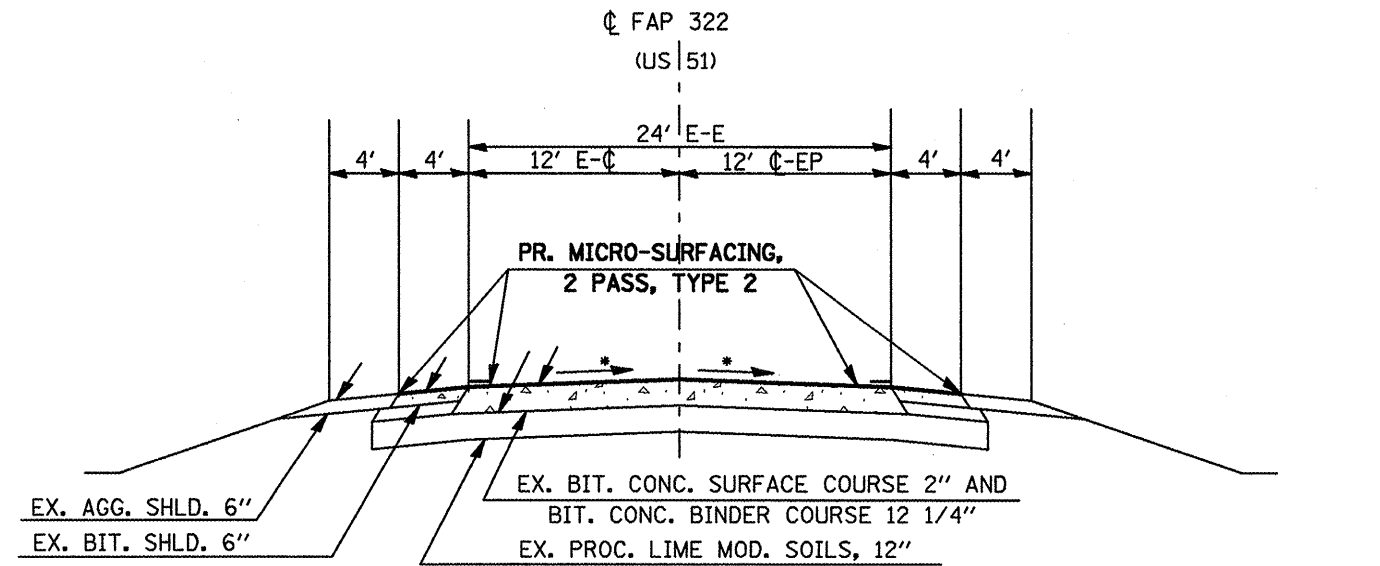

*MATCH EXISTING SLOPE.

TO BE USED:

- STA. 238+50 TO STA. 240+04.17 (154.17')
- STA. 3040+04.17 TO STA. 3073+50 (3345.83')
- STA. 3075+71 TO STA. 3101+03.20 (2532.2')
- STA. 304+62.66 TO STA. 365+98 (6135.34')


EQUATION STATIONS:

- EQ. STA. 240+04.17 (BK.) = STA. 3040+04.17 (AH.)
- EQ. STA. 3101+03.20 (BK.) = STA. 304+62.66 (AH.)

OMISSION STATIONS:

- STA. 3073+50 TO STA. 3075+71 (S.N. 091-0071)

LOCATION 2 TOTAL LENGTH = 13,434.54' = 2.54 MILES

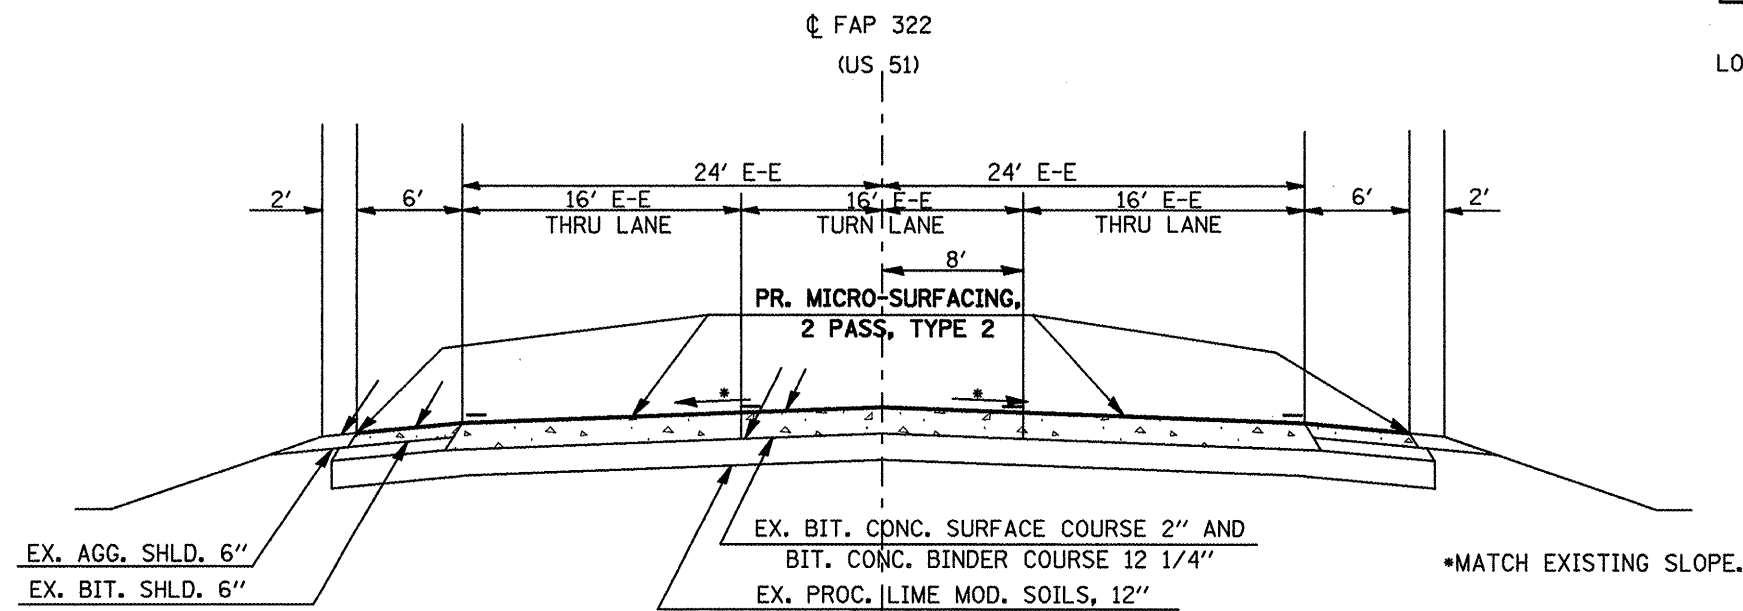

*MATCH EXISTING SLOPE.

TO BE USED:

- STA. 365+98 TO STA. 378+65 (1267.0')

PLOT DATE = 12/27/2007
 FILE NAME = c:\pavement\us51loc2\us51loc2.dgn
 USER NAME = mrcorcor