


F.A.I. RTE.	SECTION	COUNTY	TOTAL SHEETS	SHEET NO.
*	**	***	22	15
STA. _____		TO STA. _____		
FED. ROAD DIST. NO. _____		ILLINOIS FED. AID PROJECT		

- FAS 1909 & FAP 322
- D9 PAVEMENT PRESERVATION FY08
- JACKSON AND UNION COUNTIES

FAP 322 (US 51) LOCATION 1 & 2 MAP
FROM INTERSECTION OF IL 146 SOUTH
TO THE CONNECTOR FOR FAI 57

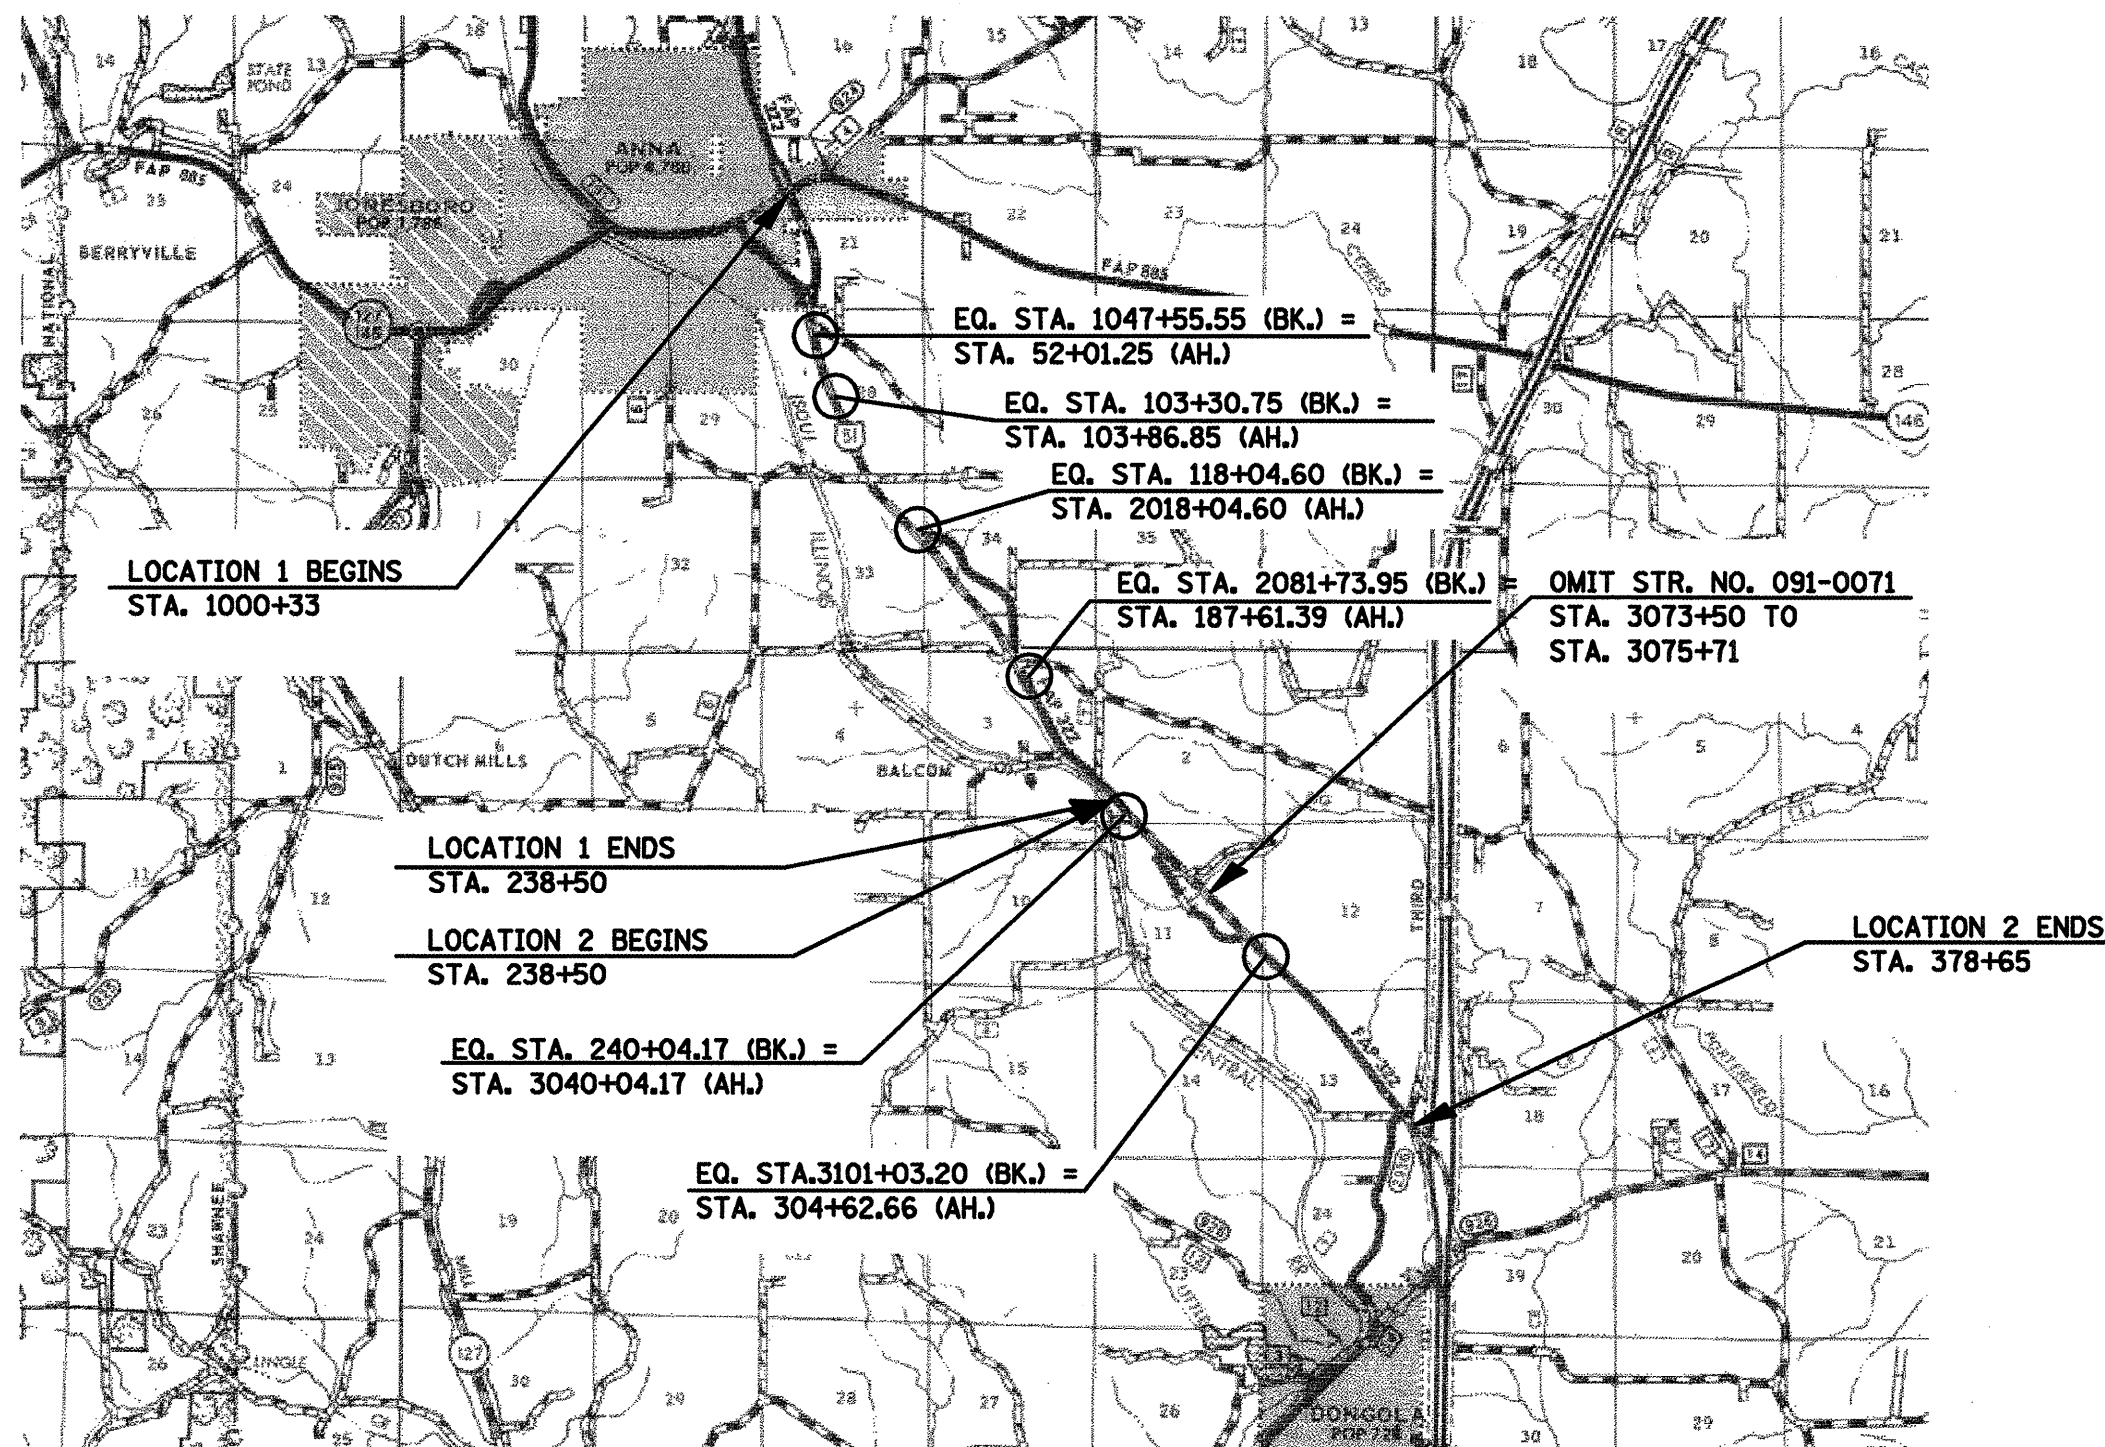

DATE = 10/27/08
 NAME = JAVIER ANNA
 FILE NAME = 186.8824 / IN.
 PLOT SCALE = 186.8824 / IN.
 USER NAME = masondc