


F.A.I. RTE.	SECTION	COUNTY	TOTAL SHEETS	SHEET NO.
2	02	033	22	18
STA. _____		TO STA. _____		
FED. ROAD DIST. NO. - ILLINOIS FED. AID PROJECT				

PAVEMENT MARKING DETAIL  
 FAP 322 (US 51) LOCATION 1  
 STA. 1010+44 TO STA. 1022+39

- FAS 1909 & FAP 322
- D9 PAVEMENT PRESERVATION FY08
- JACKSON AND UNION COUNTIES

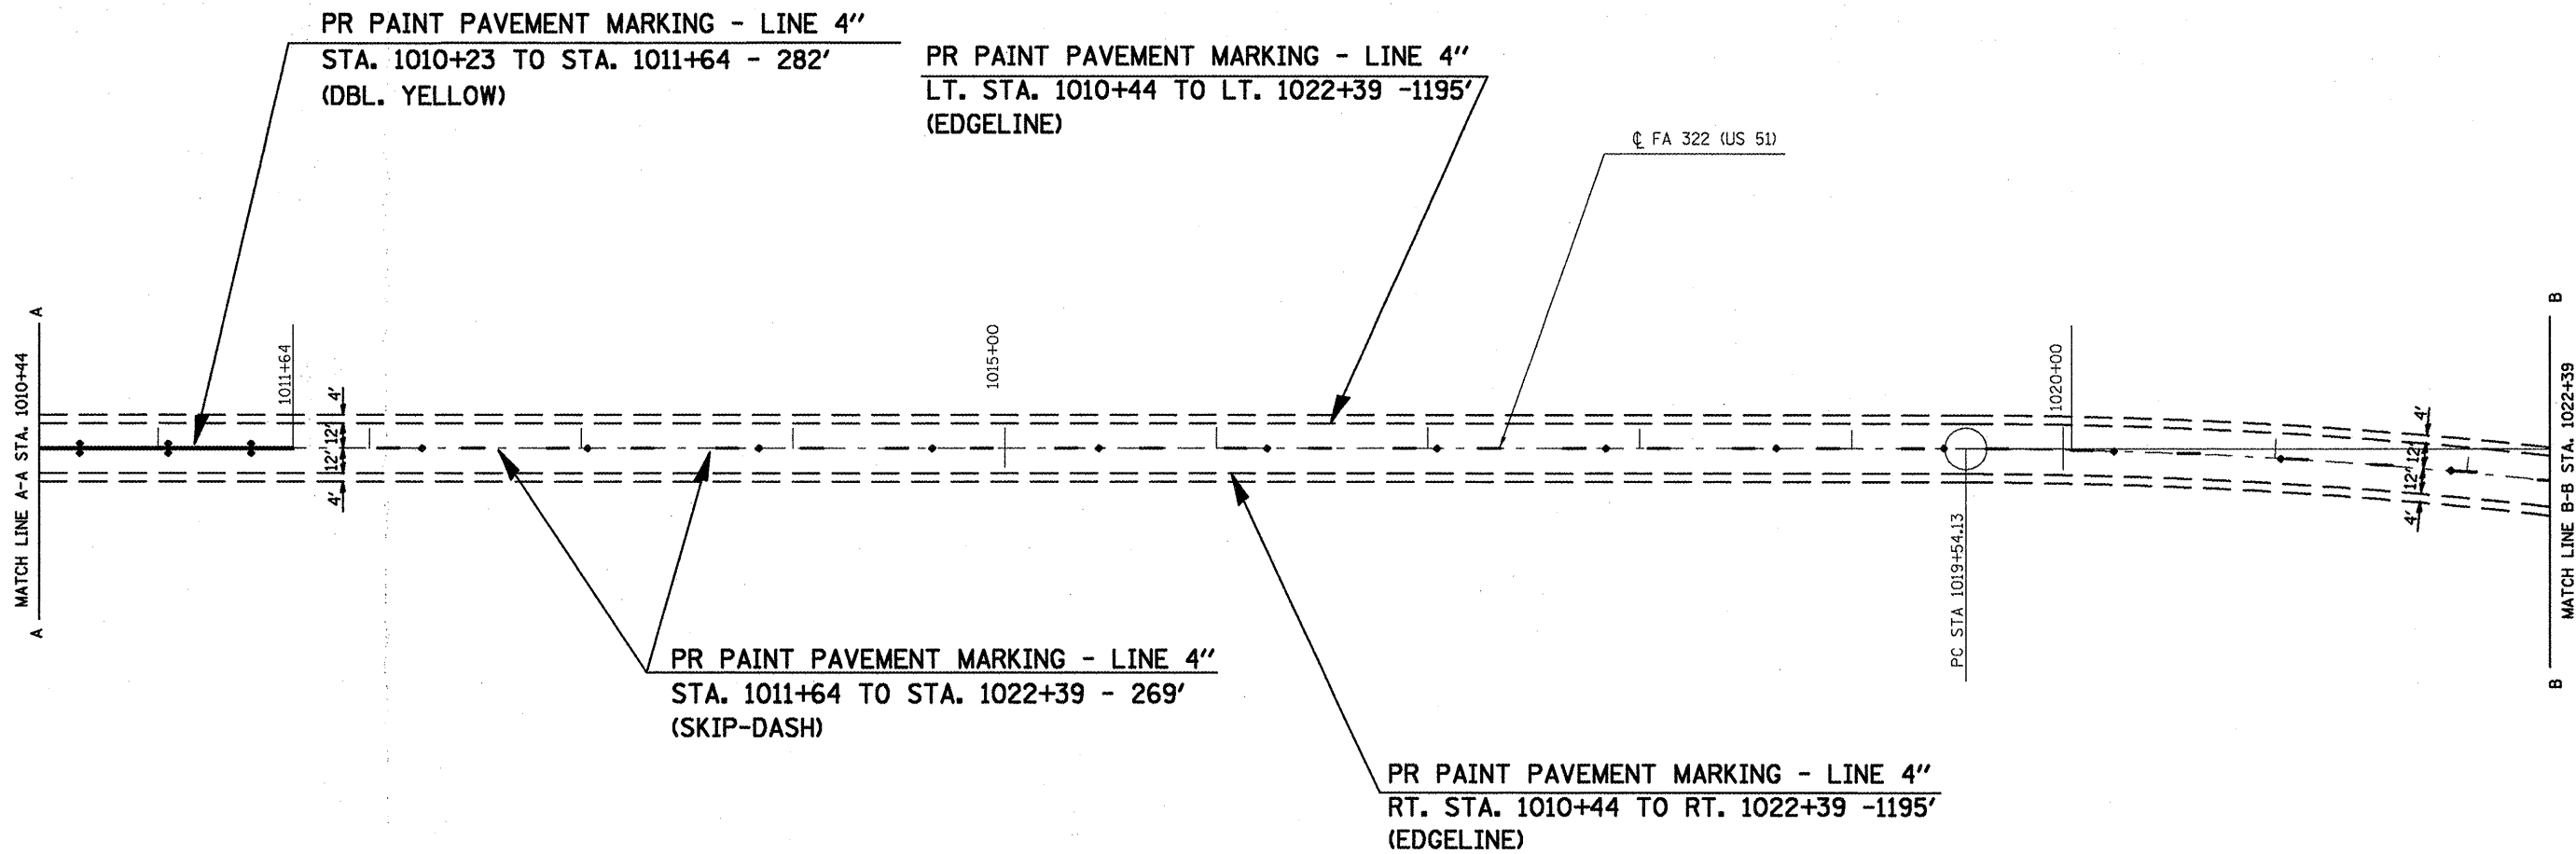

NOTE:  
 FOR RAISED REFLECTIVE PAVEMENT MARKERS,  
 SEE SCHEDULE ON SHEET 14.

PLOT DATE = 1/24/2008  
 PLOT SCALE = 1/4" = 100'  
 USER NAME = mrcrdr