


F.A.I. RTE.	SECTION	COUNTY	TOTAL SHEETS	SHEET NO.
*	**	***	22	19
STA. _____ TO STA. _____				
FED. ROAD DIST. NO. - ILLINOIS FED. AID PROJECT				

- FAS 1909 & FAP 322
- D9 PAVEMENT PRESERVATION FY08
- JACKSON AND UNION COUNTIES

PAVEMENT MARKING DETAIL
 FAP 322 (US 51) LOCATION 1
 STA. 1022+39 TO STA. 1036+00

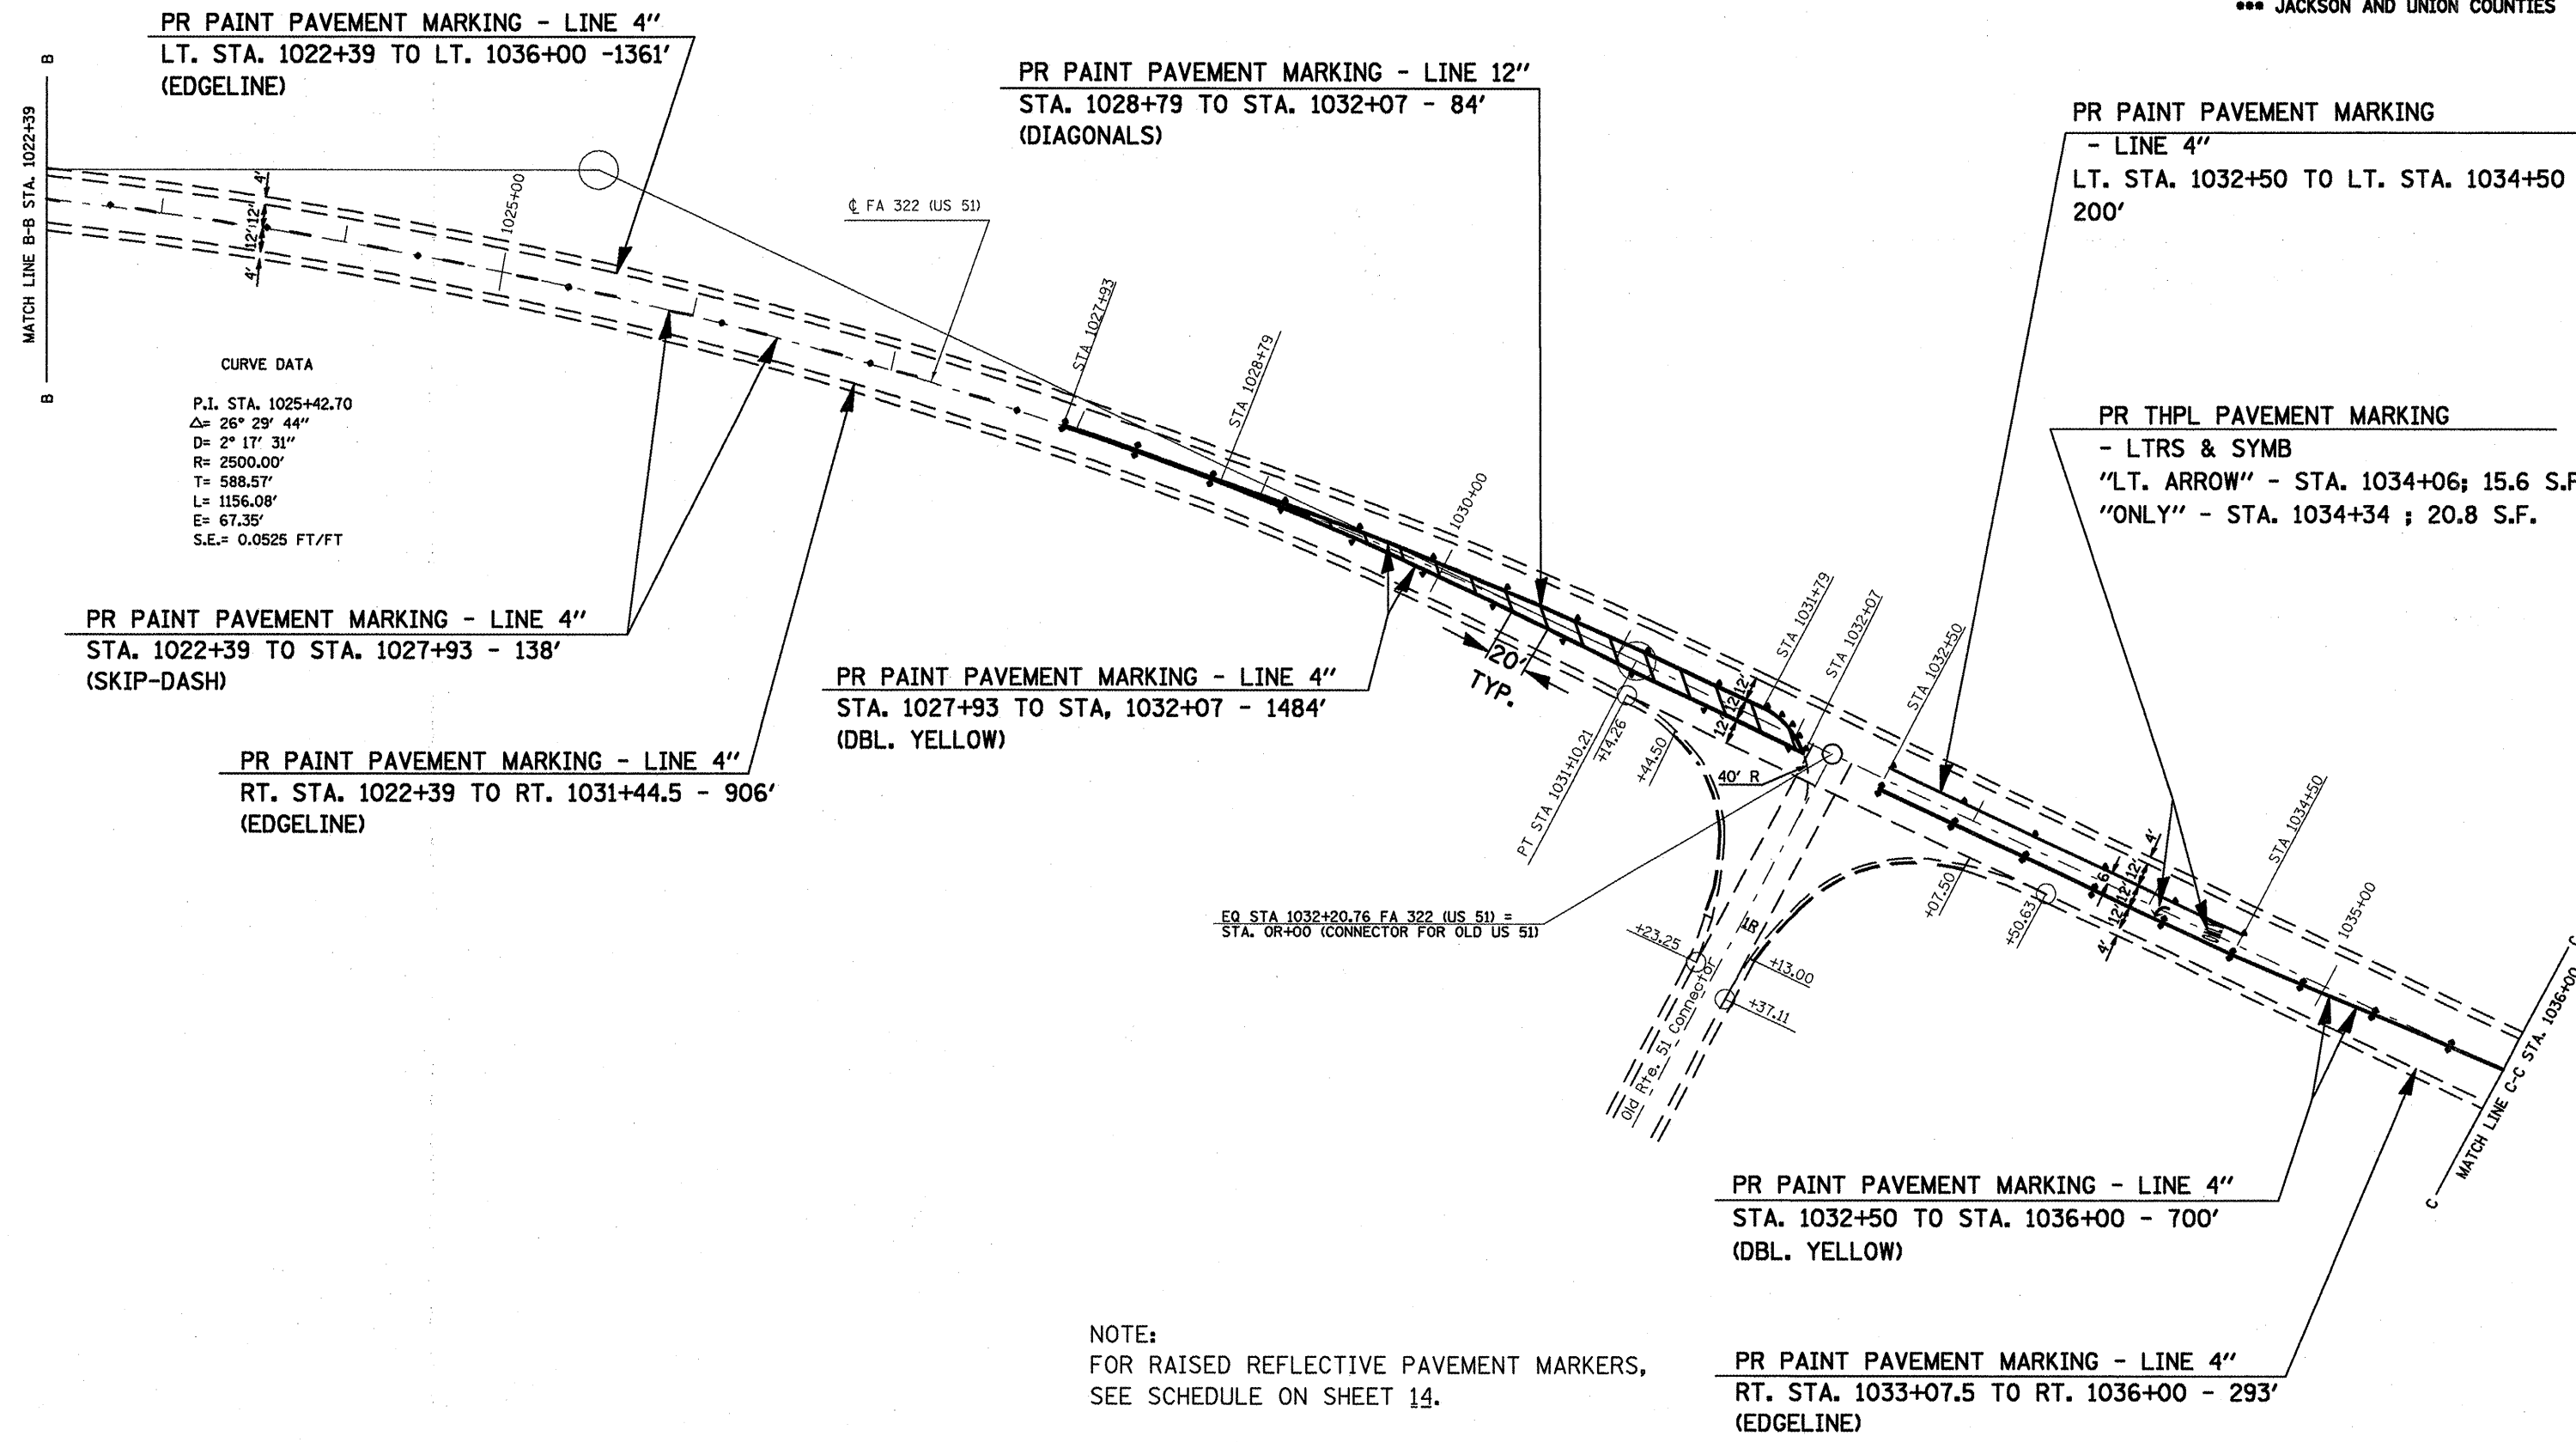

FILE DATE = 1/24/2008
 FILE NAME = \\sawyer\proj\687\mroad.dgn
 PLOT SCALE = 8.7500' / IN.
 USER NAME = mroad-dr